


REVISIONS	
1	9-2-2011 DESIGN REVISIONS
2	9-13-2011 ANSI/FHA COMMENTS
3	9-23-2011 DESIGN REVISIONS
4	10-17-2011 CONSTRUCTION ISSUE

KELLER SPRINGS LOFTS

LOFT APARTMENTS IN ADDISON, TEXAS

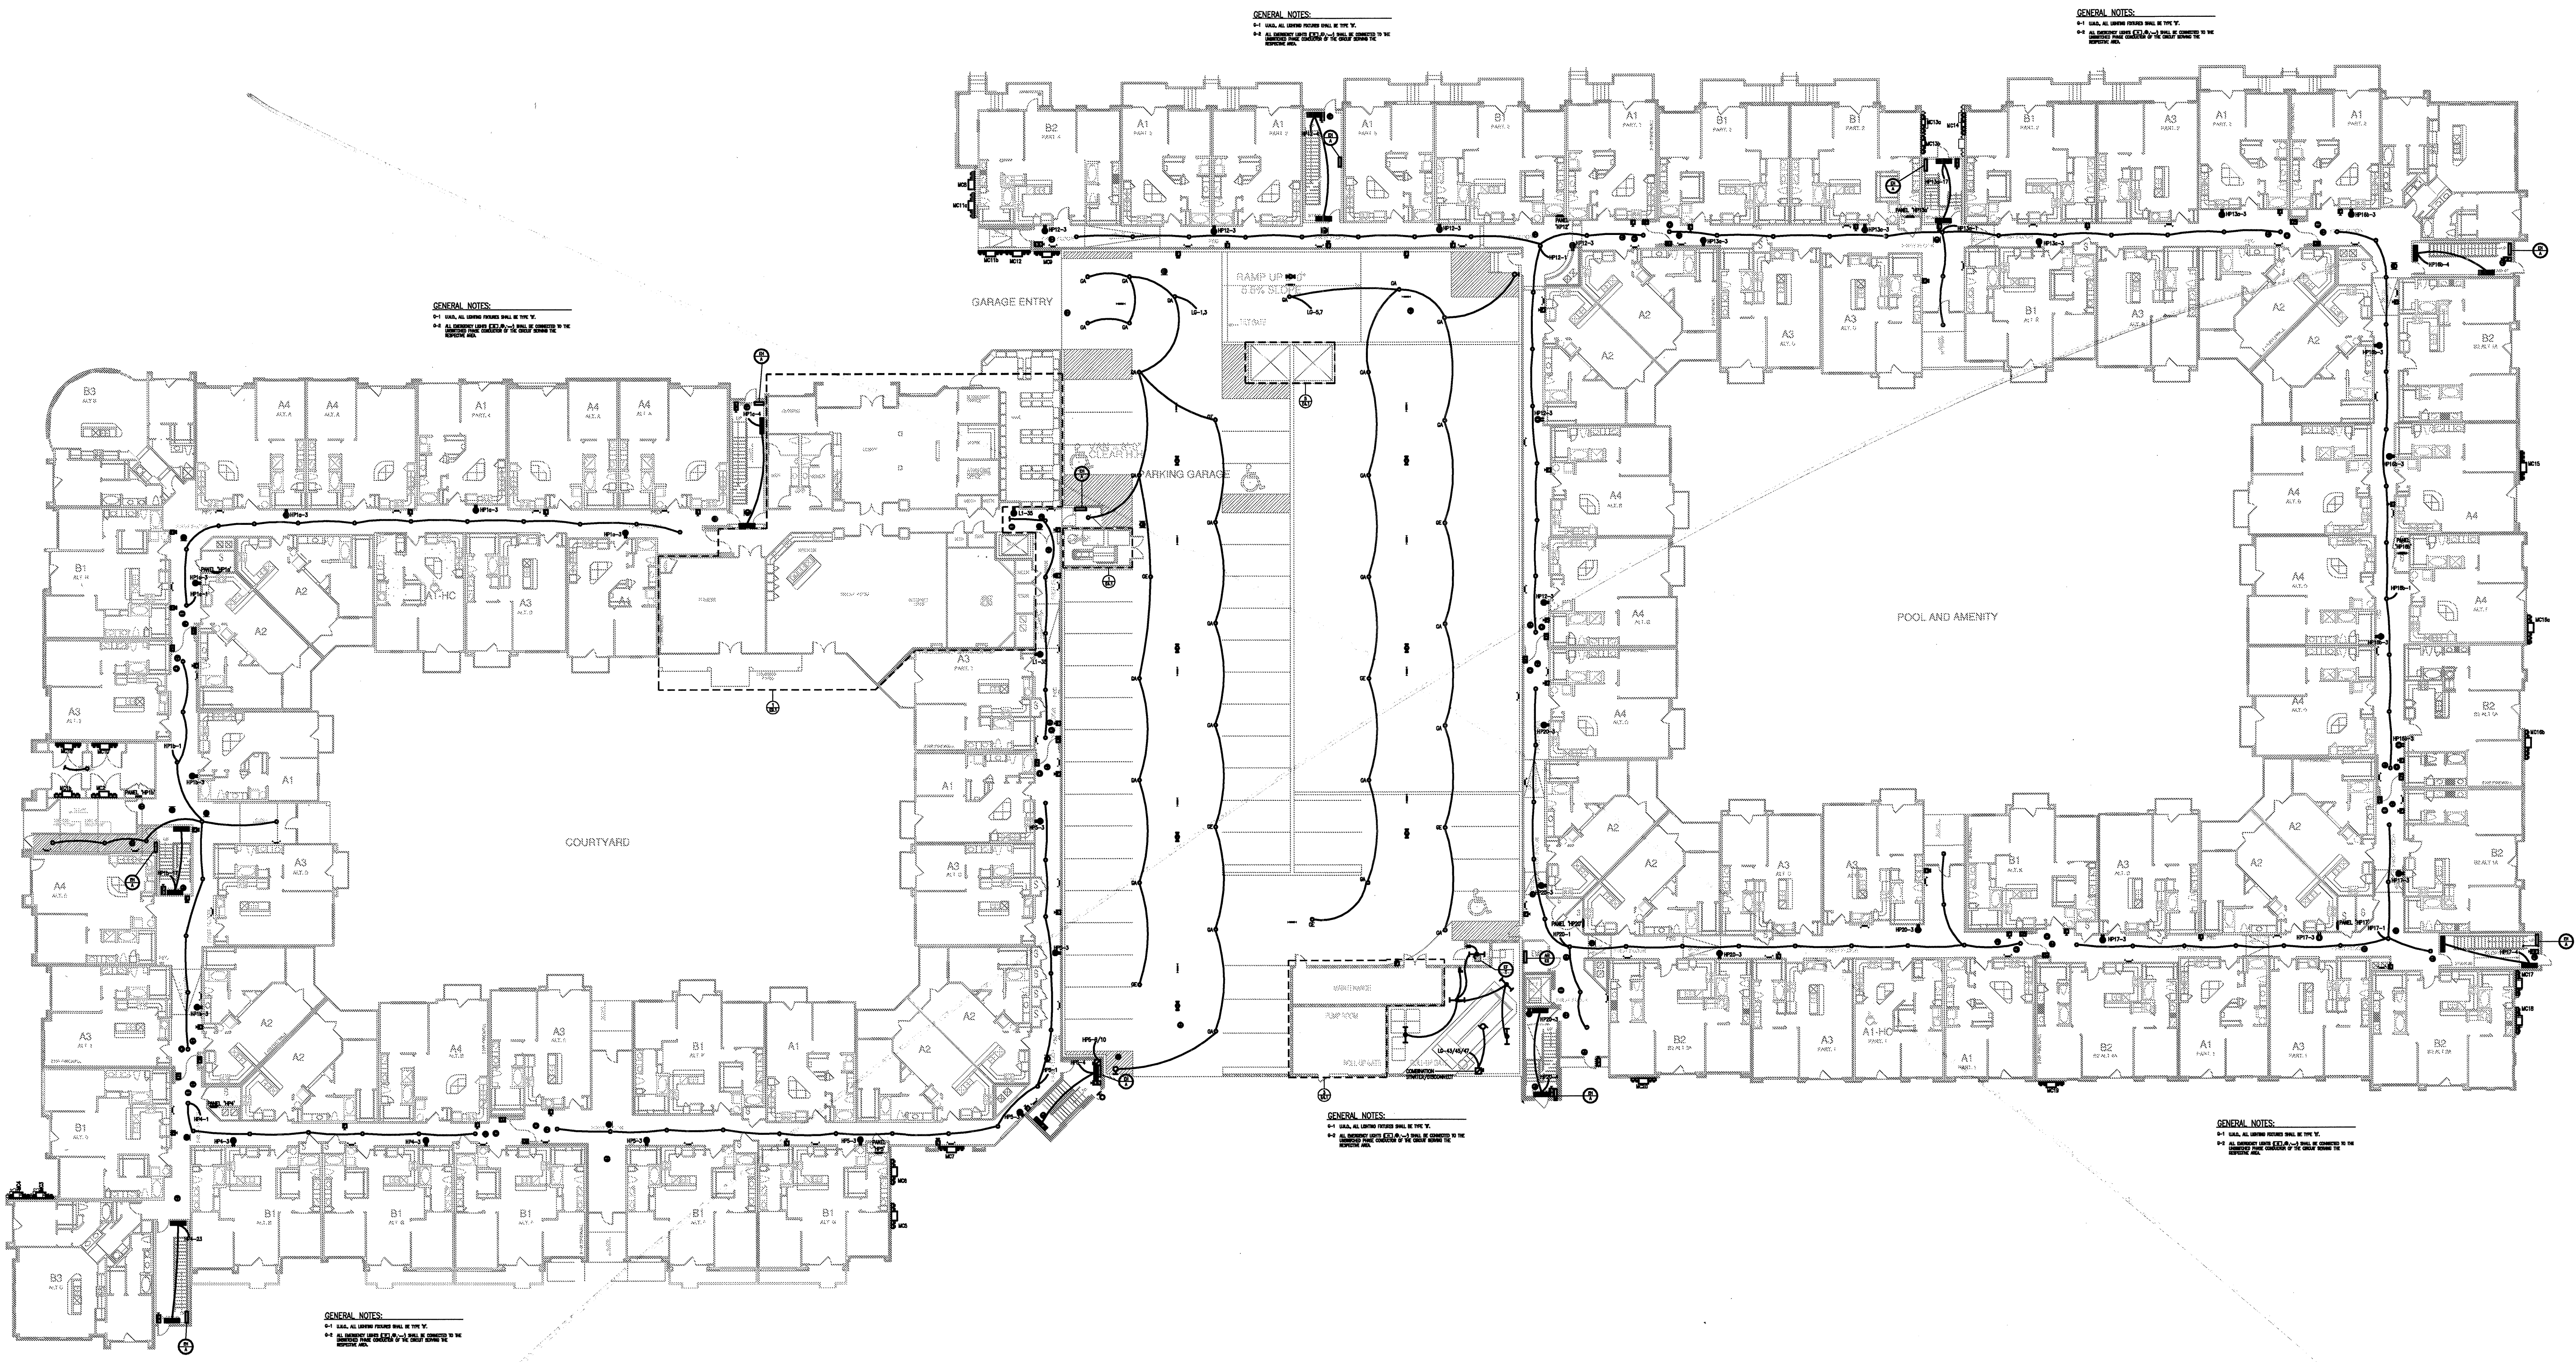

GENERAL NOTES:
 #1 SHALL BE SHOWN PERMANENT WALL IN THIS VIEW.
 #2 SHALL BE SHOWN PERMANENT WALL IN THIS VIEW.
 #3 ALL DIMENSIONS UNLESS OTHERWISE NOTED SHALL BE TO THE CENTERLINE.

1 FLOOR PLAN - 3-1
 SCALE: 1/32" = 1'-0"



4144 N. Central Expy.
 Suite 855
 Dallas, TX 75204
 214.520.8878
 bgoarchitects.com

DATE
 08-05-11

PROJECT
 11129

SHEET NUMBER

E-3.1

JSE Jordan & Skala Engineers
 14240 Midway Road, Suite 350
 Dallas, TX 75244-2138
 V: (469) 385-1476 F: (469) 385-1415
 Project Number - 113-0355 Texas Firm Registration # F-4990
 Drawn By: MJ Checked By: RAD