




LANE
MONT
LEDGE

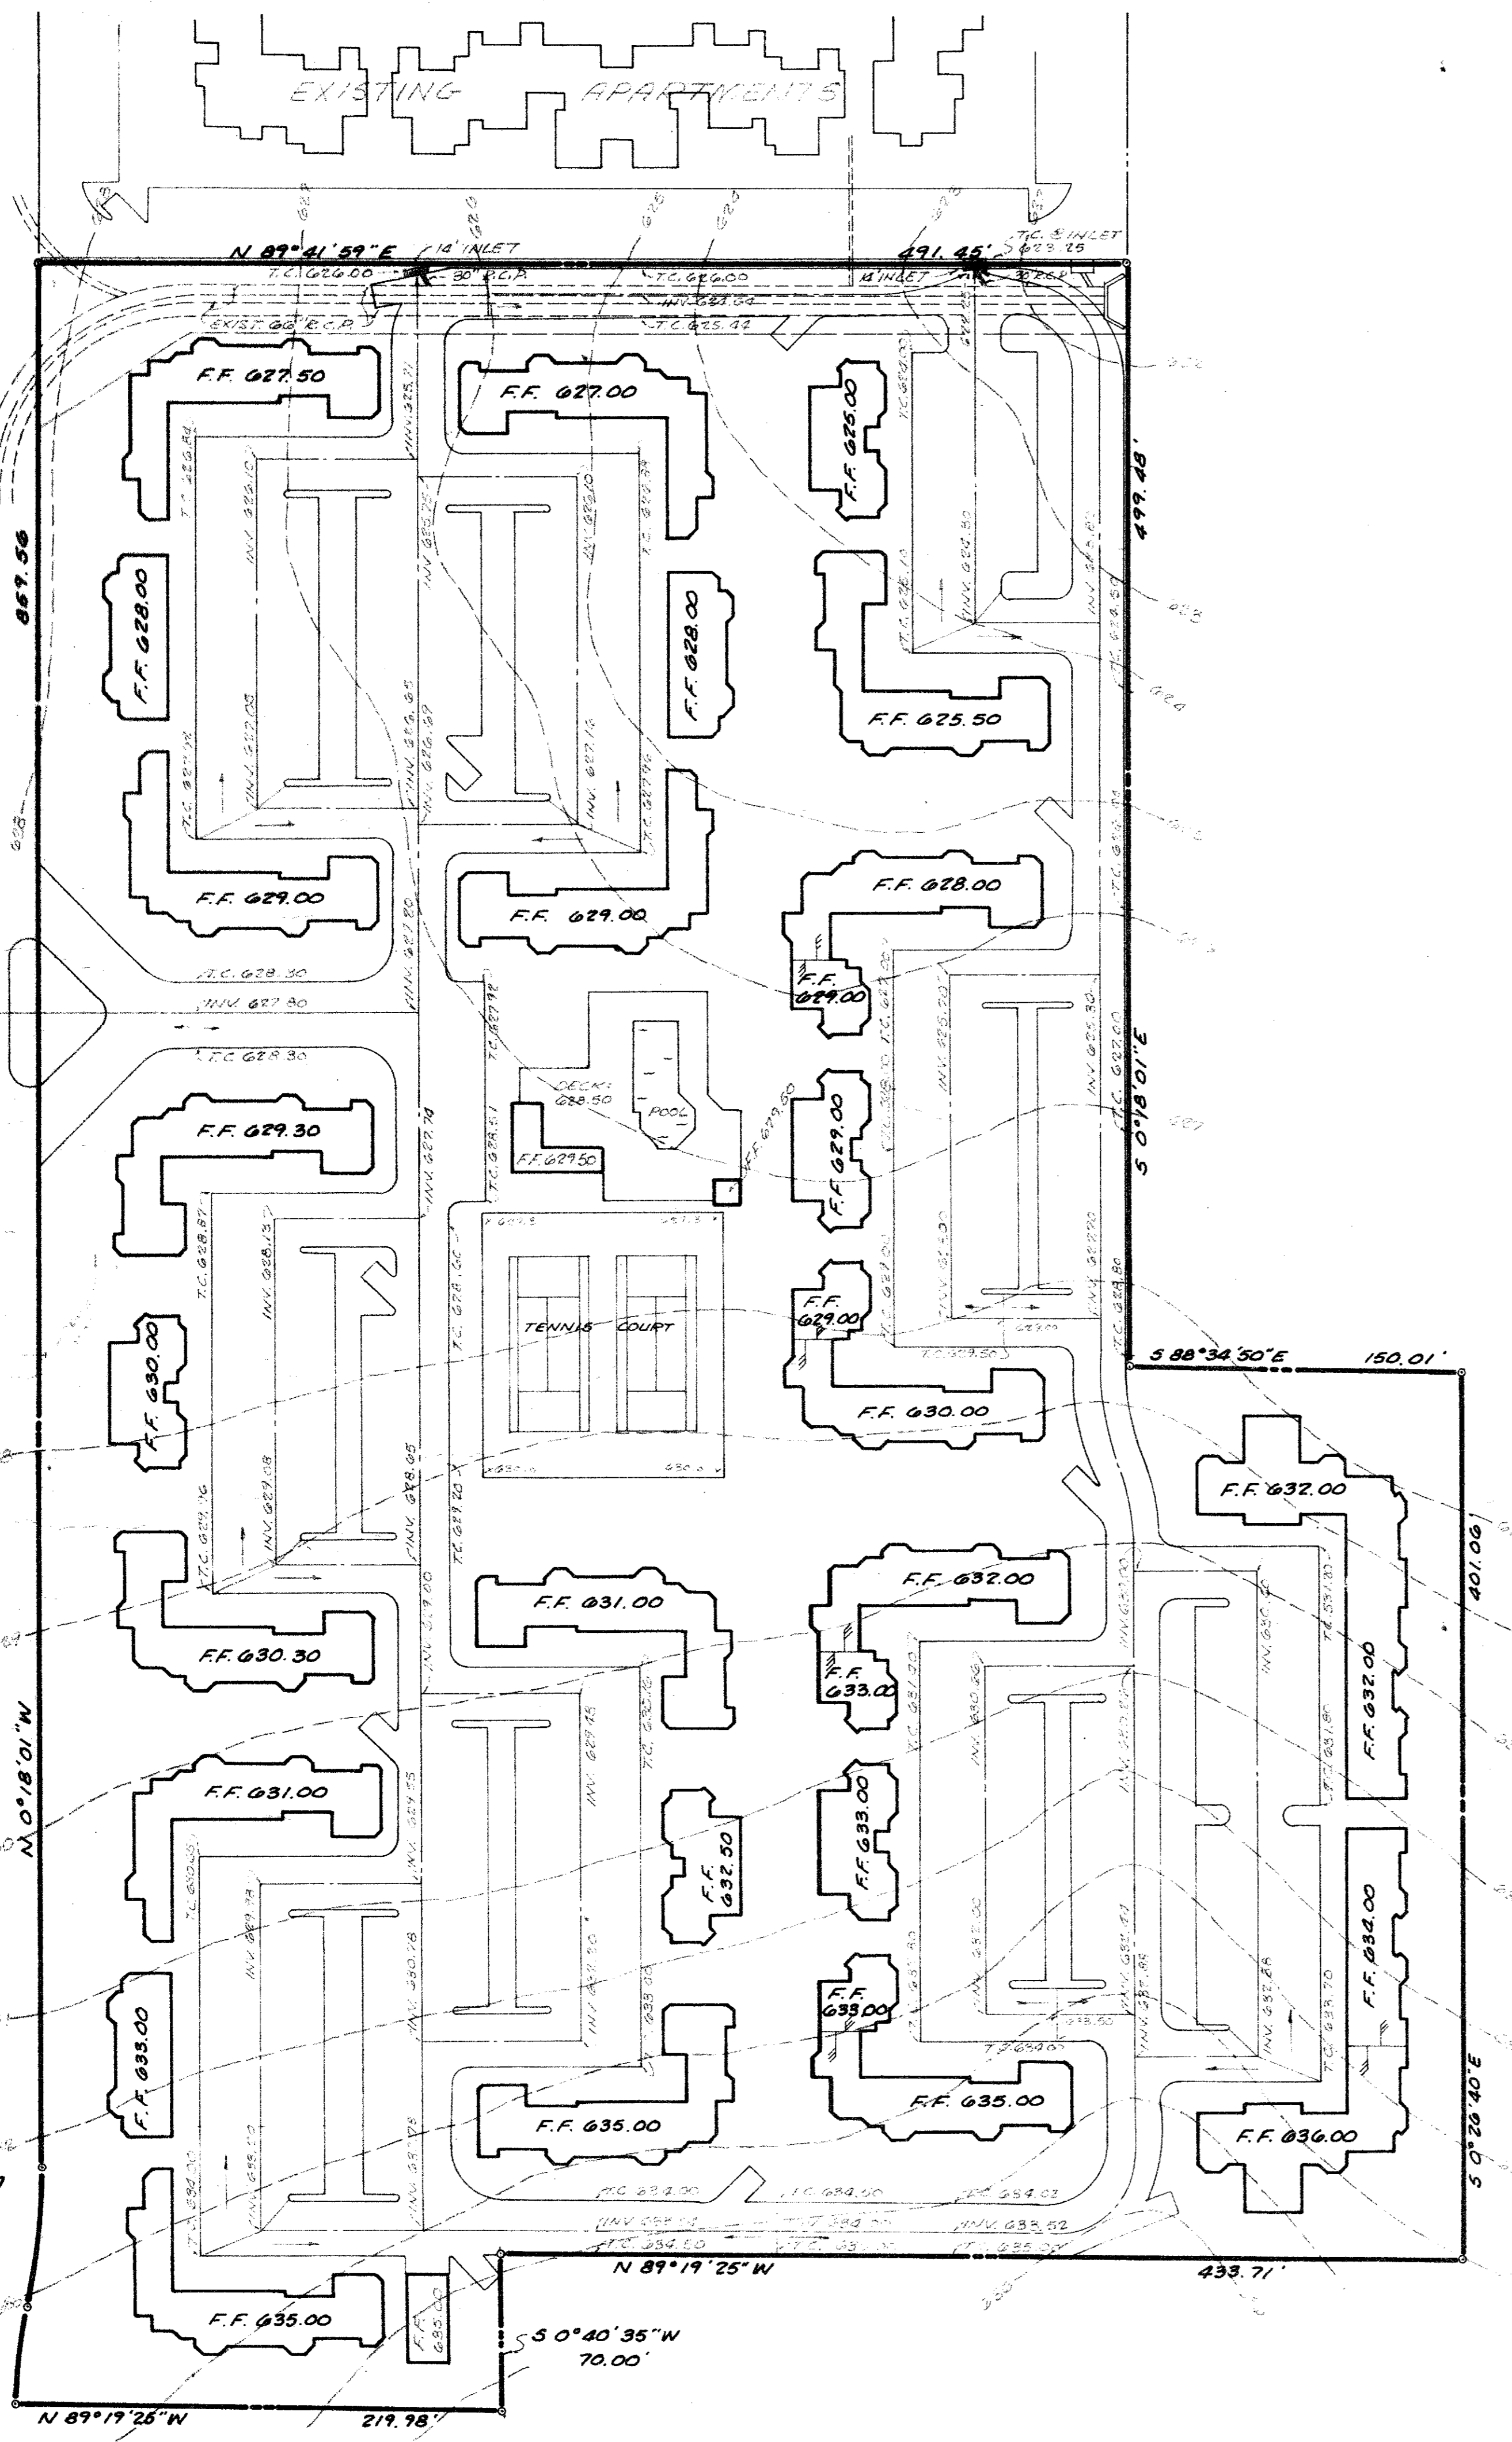

R CURVE DATA
 Δ : $12^{\circ} 50' 07''$
 R : 280.00'
 T : 31.47'
 L : 62.73'

R CURVE DATA
 Δ : $11^{\circ} 04' 38''$
 R : 220.00'
 T : 21.33'
 L : 42.53'

PRELIMINARY
FOR REVIEW ONLY

REVISION	DATE	REVISION	DATE	SHEET NO. OF
				SCALE: 1" = 50'
				DRAWN BY: S.C.S.
				SURVEYED BY: R.D.H.
				CHECKED BY: B.L.G.
				JOB NO. 80003

BILLY L. STEPHENSON
 AND ASSOCIATES
 CONSULTING ENGINEERS
 2220 HIGHLAND ROAD
 324-2461
 DALLAS, TEXAS 75228
 FOLGOM DEVELOPMENT CO.

SITE GRADING PLAN
BENT TREE TRAILS
APARTMENTS