



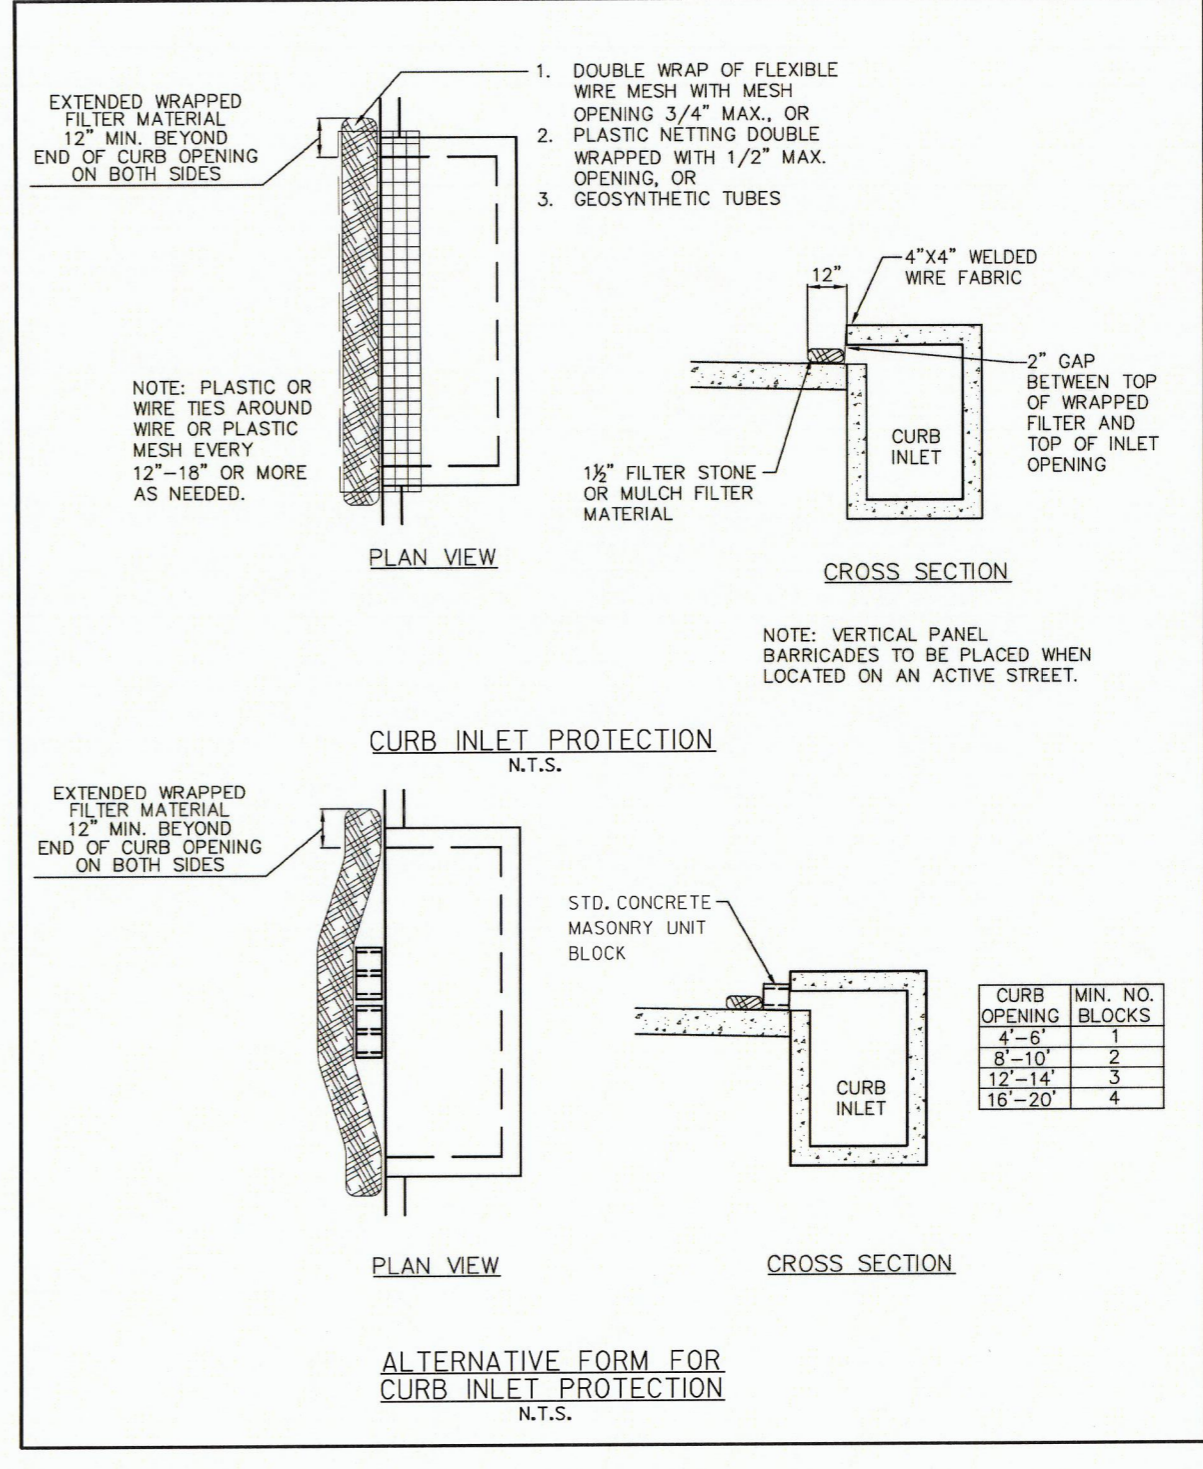

The seal appearing on this document was authorized by Timothy E. Lackey, P.E. on 11/22/16. Alteration of a sealed document without proper notification to the responsible engineer is an offense under the Texas Engineering Practice Act. The record copy of this drawing is on file at the office of HALFF Associates, Inc. 12225 Oriole Avenue, Suite 205, Dallas, Texas 75243. TBP/FRM M-312.

Project No.: 29751-WA14
Issue: 1/22/2016
Drawn By: HALFF
Checked By: HALFF
Scale: AS SHOWN

SITE PROTECTION
DETAILS
C2.02
Sheet Number

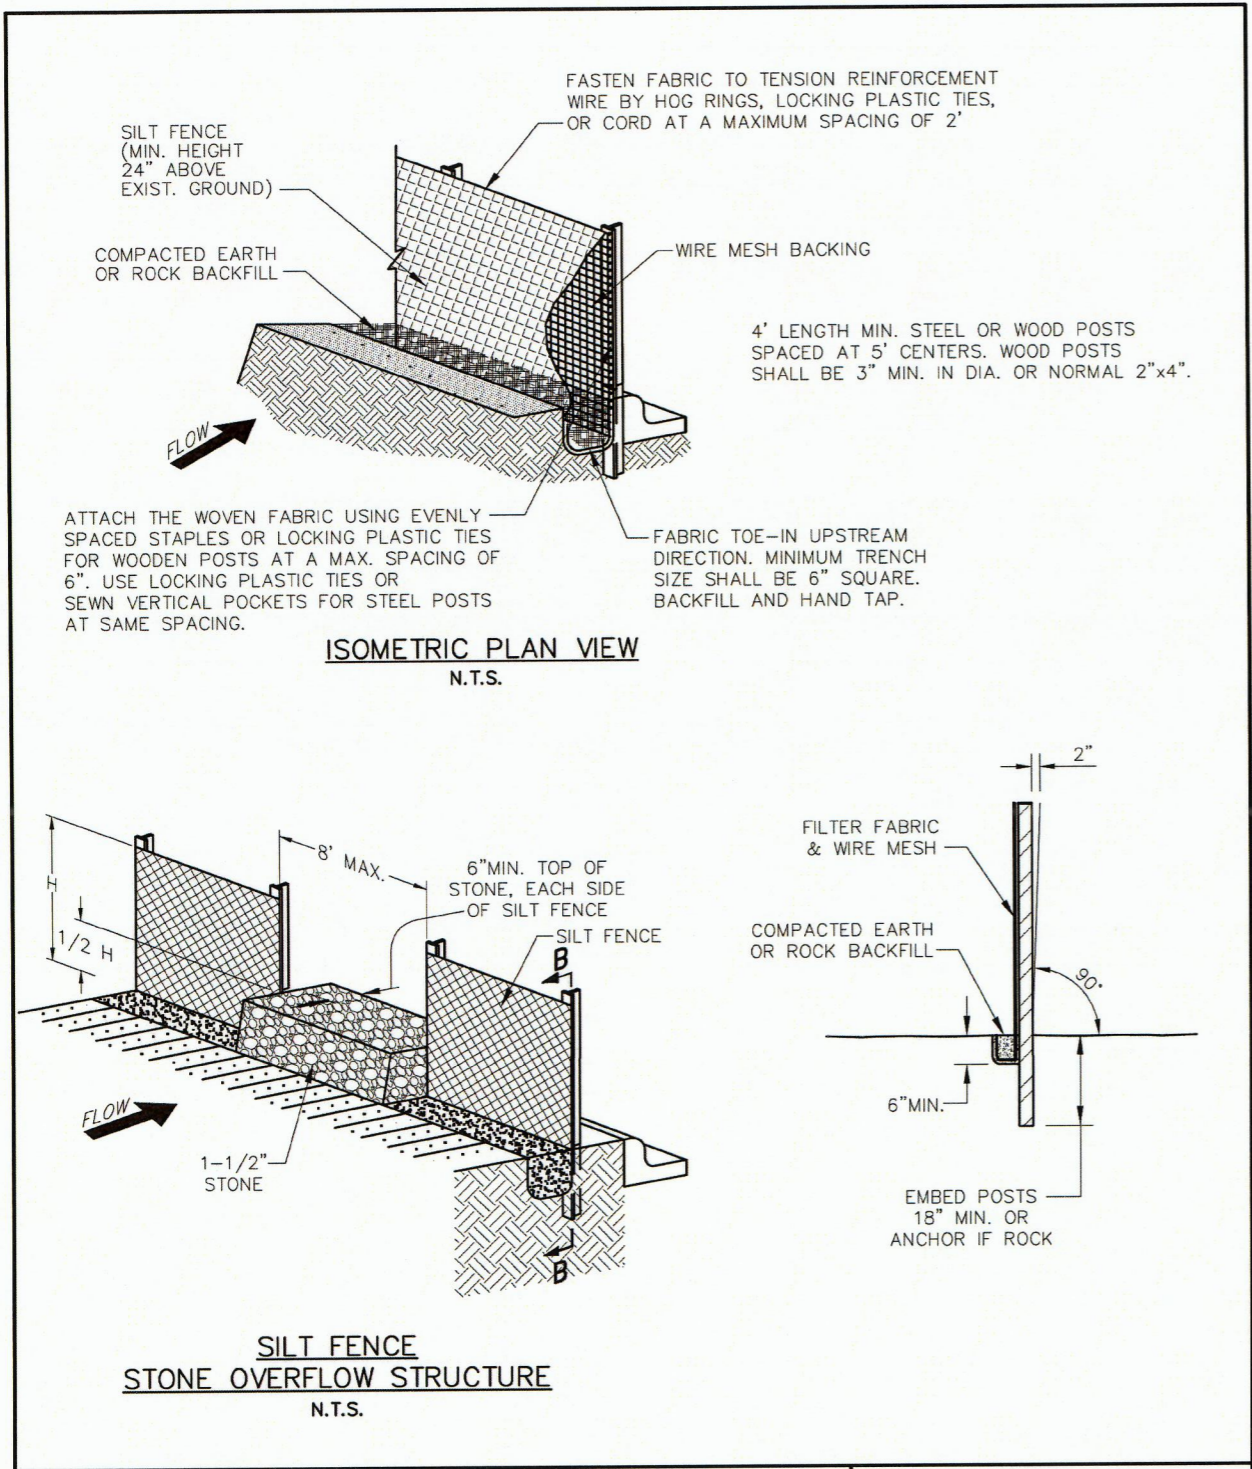

Addison!
PUBLIC WORKS DEPARTMENT

SILT FENCE DETAIL

**STANDARD CONSTRUCTION DETAILS
EROSION CONTROL**

DATE: AUGUST, 2010	REV DATE: -	SHEET : SD-EC02
-----------------------	----------------	--------------------

CURB INLET PROTECTION
DETAIL