




C:\PROJECTS\LANDPLAN\33324001\2400P006.MXD - 10/15/93 - 4:51:45 PM  
 C:\PROJECTS\LANDPLAN\33324001\2400P006.DGN - 10/15/93 - 4:51:45 PM  
 C:\PROJECTS\LANDPLAN\33324001\2400P006.PRF - 10/15/93 - 4:51:45 PM  
 C:\PROJECTS\LANDPLAN\33324001\2400P006.TBL - 10/15/93 - 4:51:45 PM  
 C:\PROJECTS\LANDPLAN\33324001\2400P006.DSN - 10/15/93 - 4:51:45 PM  
 USER=ADAMS JOB=UNKNOWN PLOTTED Wed Aug 17 09:56:14 1994  
 Scale=20.00000000  
 PRP=F:\A\81770A\2400P006.DSN - 10/15/93 - 4:51:45 PM  
 DGN=F:\A\81770A\2400P006.DSN - 10/15/93 - 4:51:45 PM  
 JOB=UNKNOWN  
 TBL=F:\A\81770A\2400P006.TBL - 10/15/93 - 4:51:45 PM  
 DSN=F:\A\81770A\2400P006.DSN - 10/15/93 - 4:51:45 PM  
 PRF=F:\A\81770A\2400P006.PRF - 10/15/93 - 4:51:45 PM

MATCH LINE E


MATCH LINE F

**GRADING LEGEND:**

- 585- Proposed Contour
- Existing Contour
- +582.60 Spot Grade
- HP 584.50 High Point
- Catch Basin
- ← + → Direction of Surface Drainage
- - - 4" PVC Drain Pipe

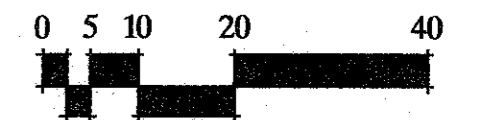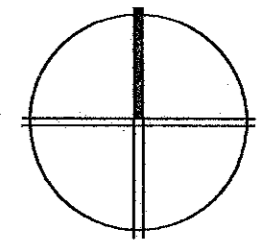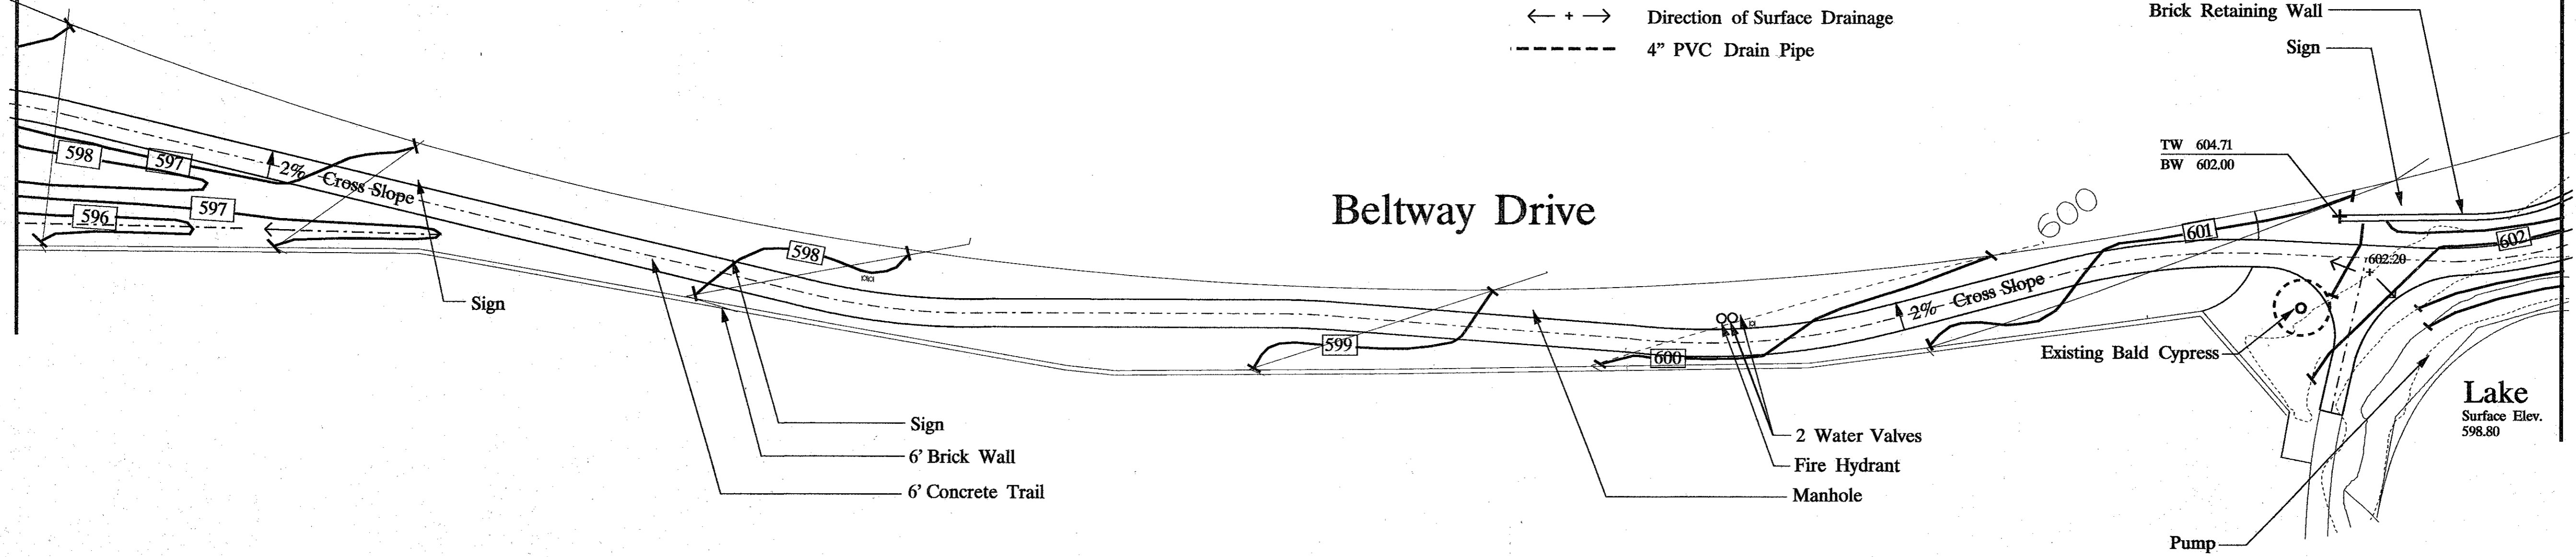

**Grading Plan Area Six**

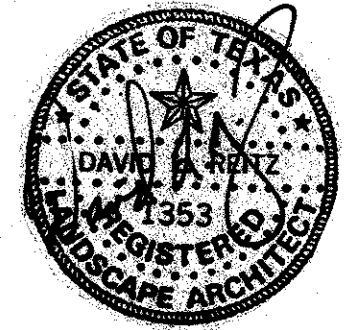

**LES LACS LINEAR PARK**

TOWN OF ADDISON PARKS & LEISURE SERVICES DEPARTMENT 16801 WESTGROVE ROAD ADDISON, TEXAS 75001 214 /450-2851



7880 HAMBROOK DRIVE SUITE 500 DALLAS, TEXAS 75247-4685  
 (214) 638-0646 FAX (214) 638-9447

REVISIONS

|  |
|--|
|  |
|  |
|  |
|  |
|  |
|  |
|  |
|  |

JOB NUMBER  
93324001D

DESIGNED SIA  
 DRAWN SIA  
 CHECKED DLR/LEO

ISSUE DATE  
August 18, 1994

SHEET NUMBER  
C-1.6