

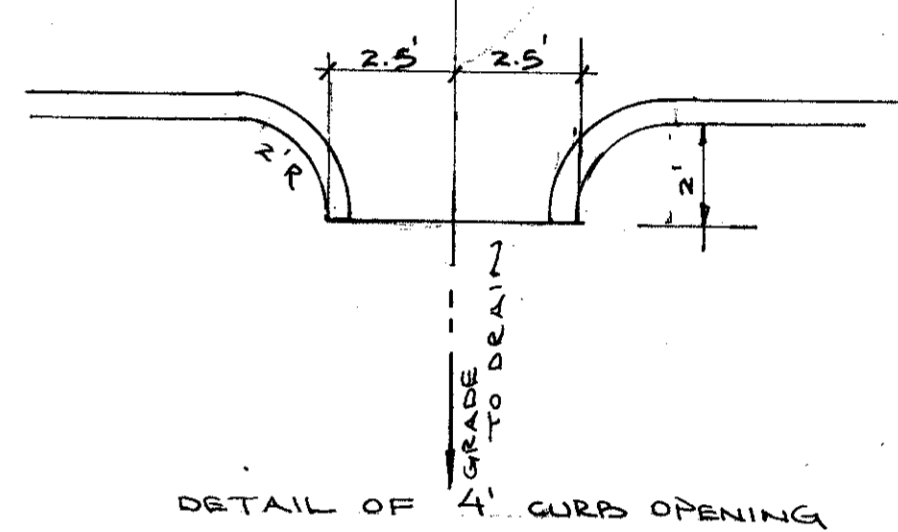


STA. 30+67.61 @ MATCH SHEET 32+00  
= MATCH LINE

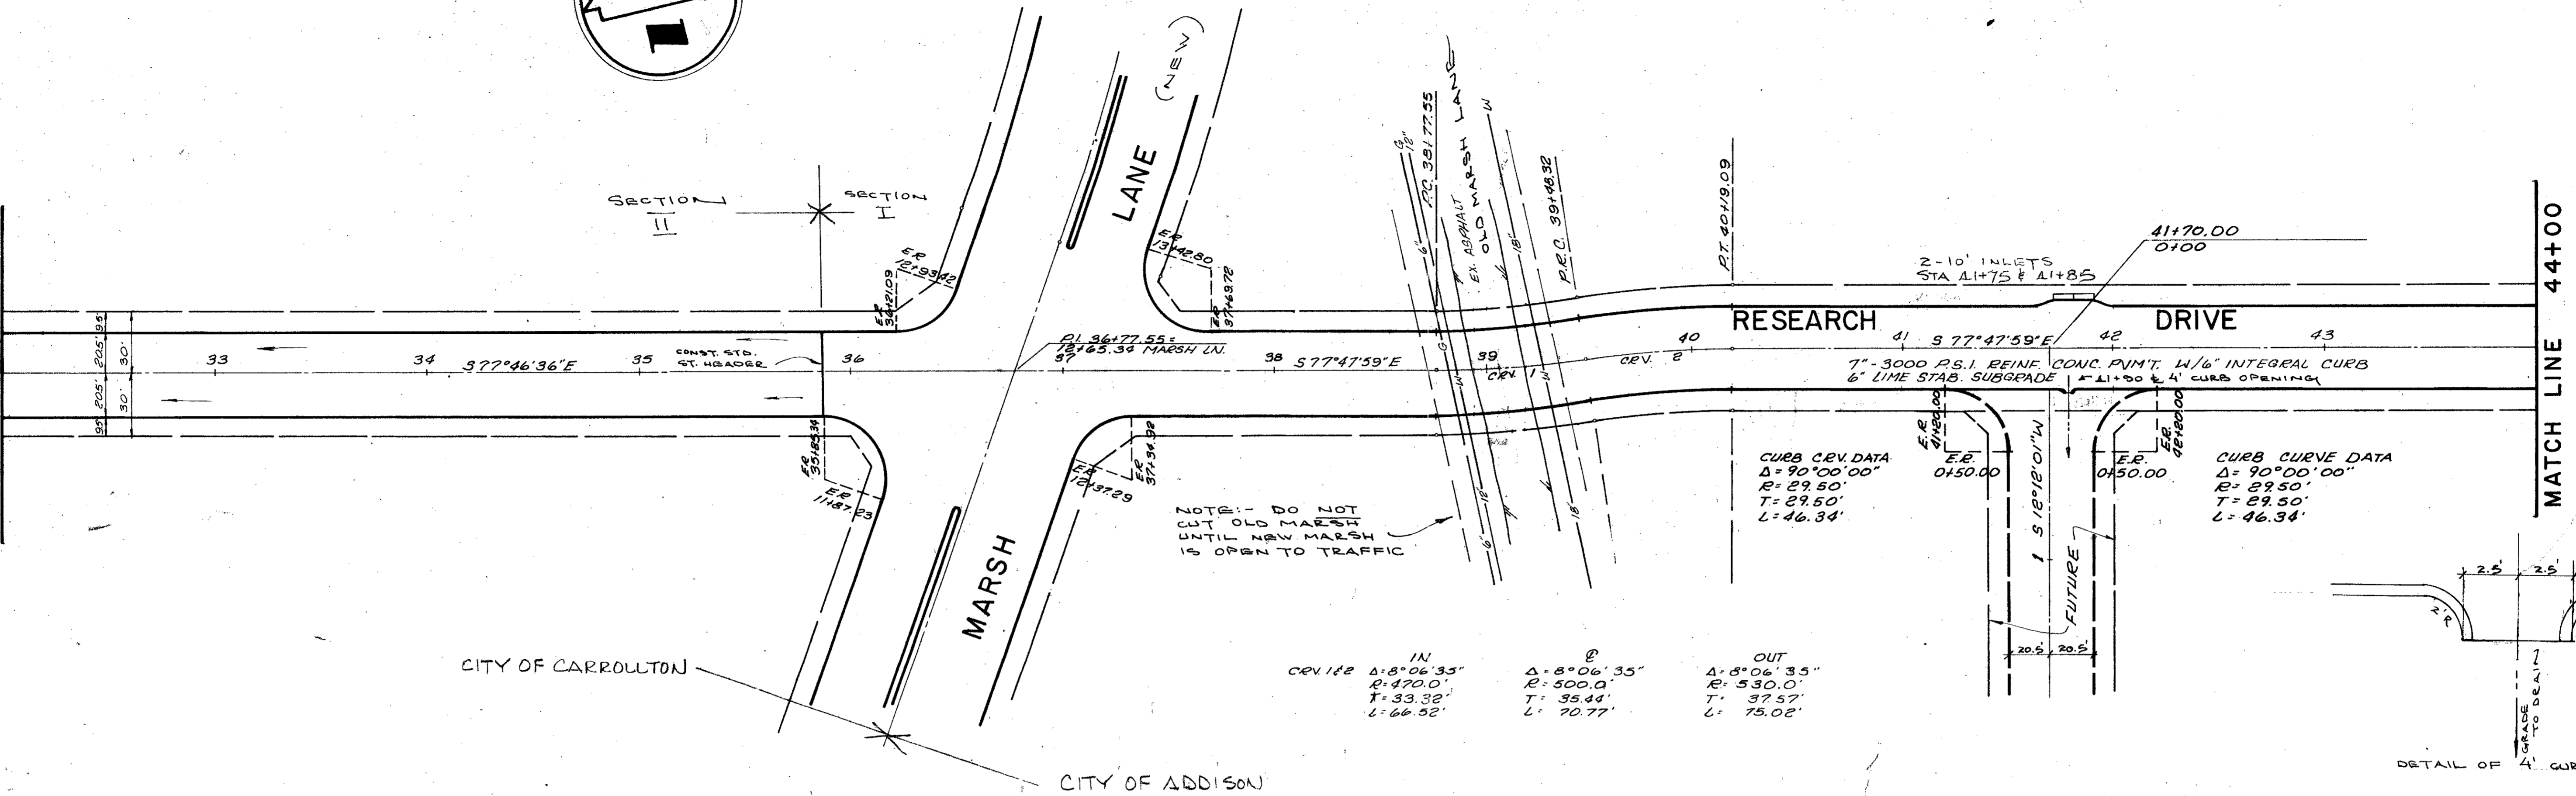

1. BENCH MARK: "B" on conc. East end of headwall North side Beltline Rd. and 500'+ west of Southeast corner of Addition. Elev. 581.51 (set)  
R.R. Spoke in P. 2. North side Beltline Rd. and 500'+ East of existing Marsh Lane. Elev. 579.27 (set)
2. BENCH MARK: "B" on conc. East end of headwall North side Beltline Rd. and 500'+ west of Southeast corner of Addition. Elev. 581.51 (set)  
R.R. Spoke in P. 2. North side Beltline Rd. and 500'+ East of existing Marsh Lane. Elev. 579.27 (set)

NOTE: ALL DIMENSIONS ARE TO BACK OF CURB

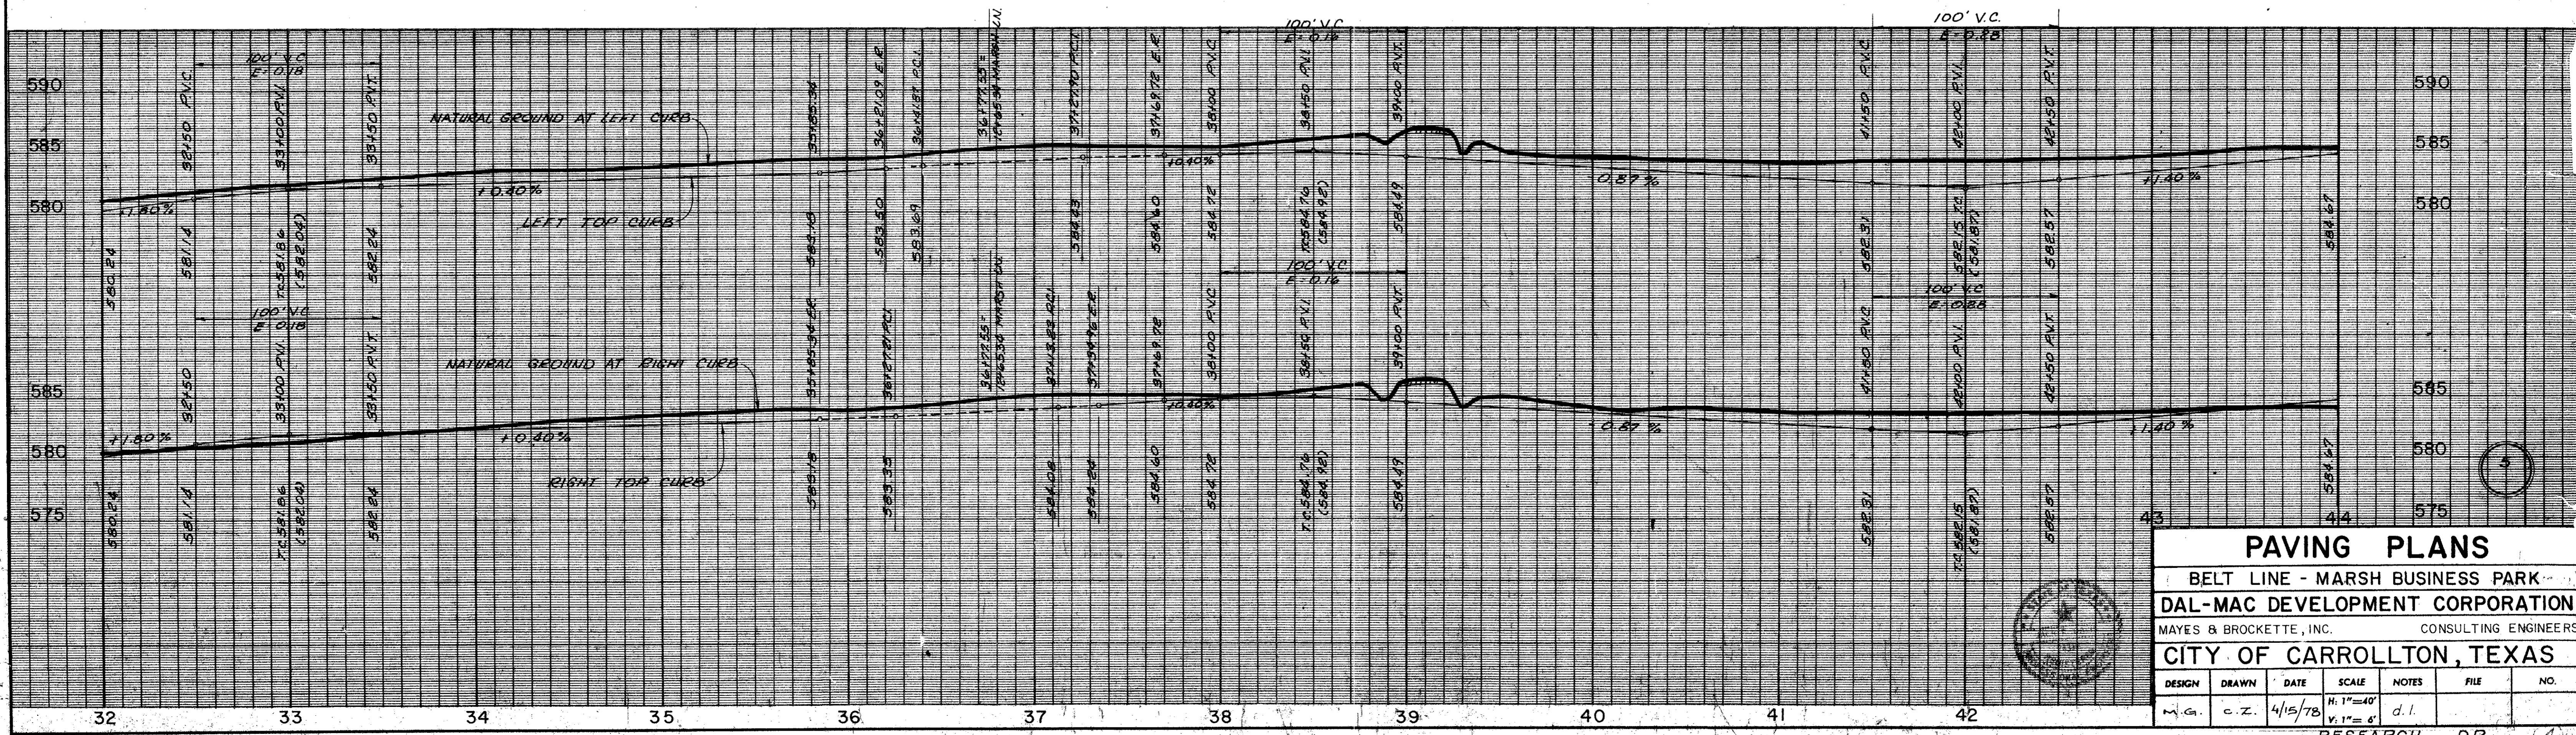

PAVING PLANS						
BELT LINE - MARSH BUSINESS PARK						
DAL-MAC DEVELOPMENT CORPORATION						
MAYES & BROCKETTE, INC. CONSULTING ENGINEERS						
CITY OF CARROLLTON, TEXAS						
DESIGN	DRAWN	DATE	SCALE	NOTES	FILE	NO.
M.G.	C.Z.	4/15/78	H: 1"=40' V: 1"=5'	d.l.		