


PROTON DRIVE

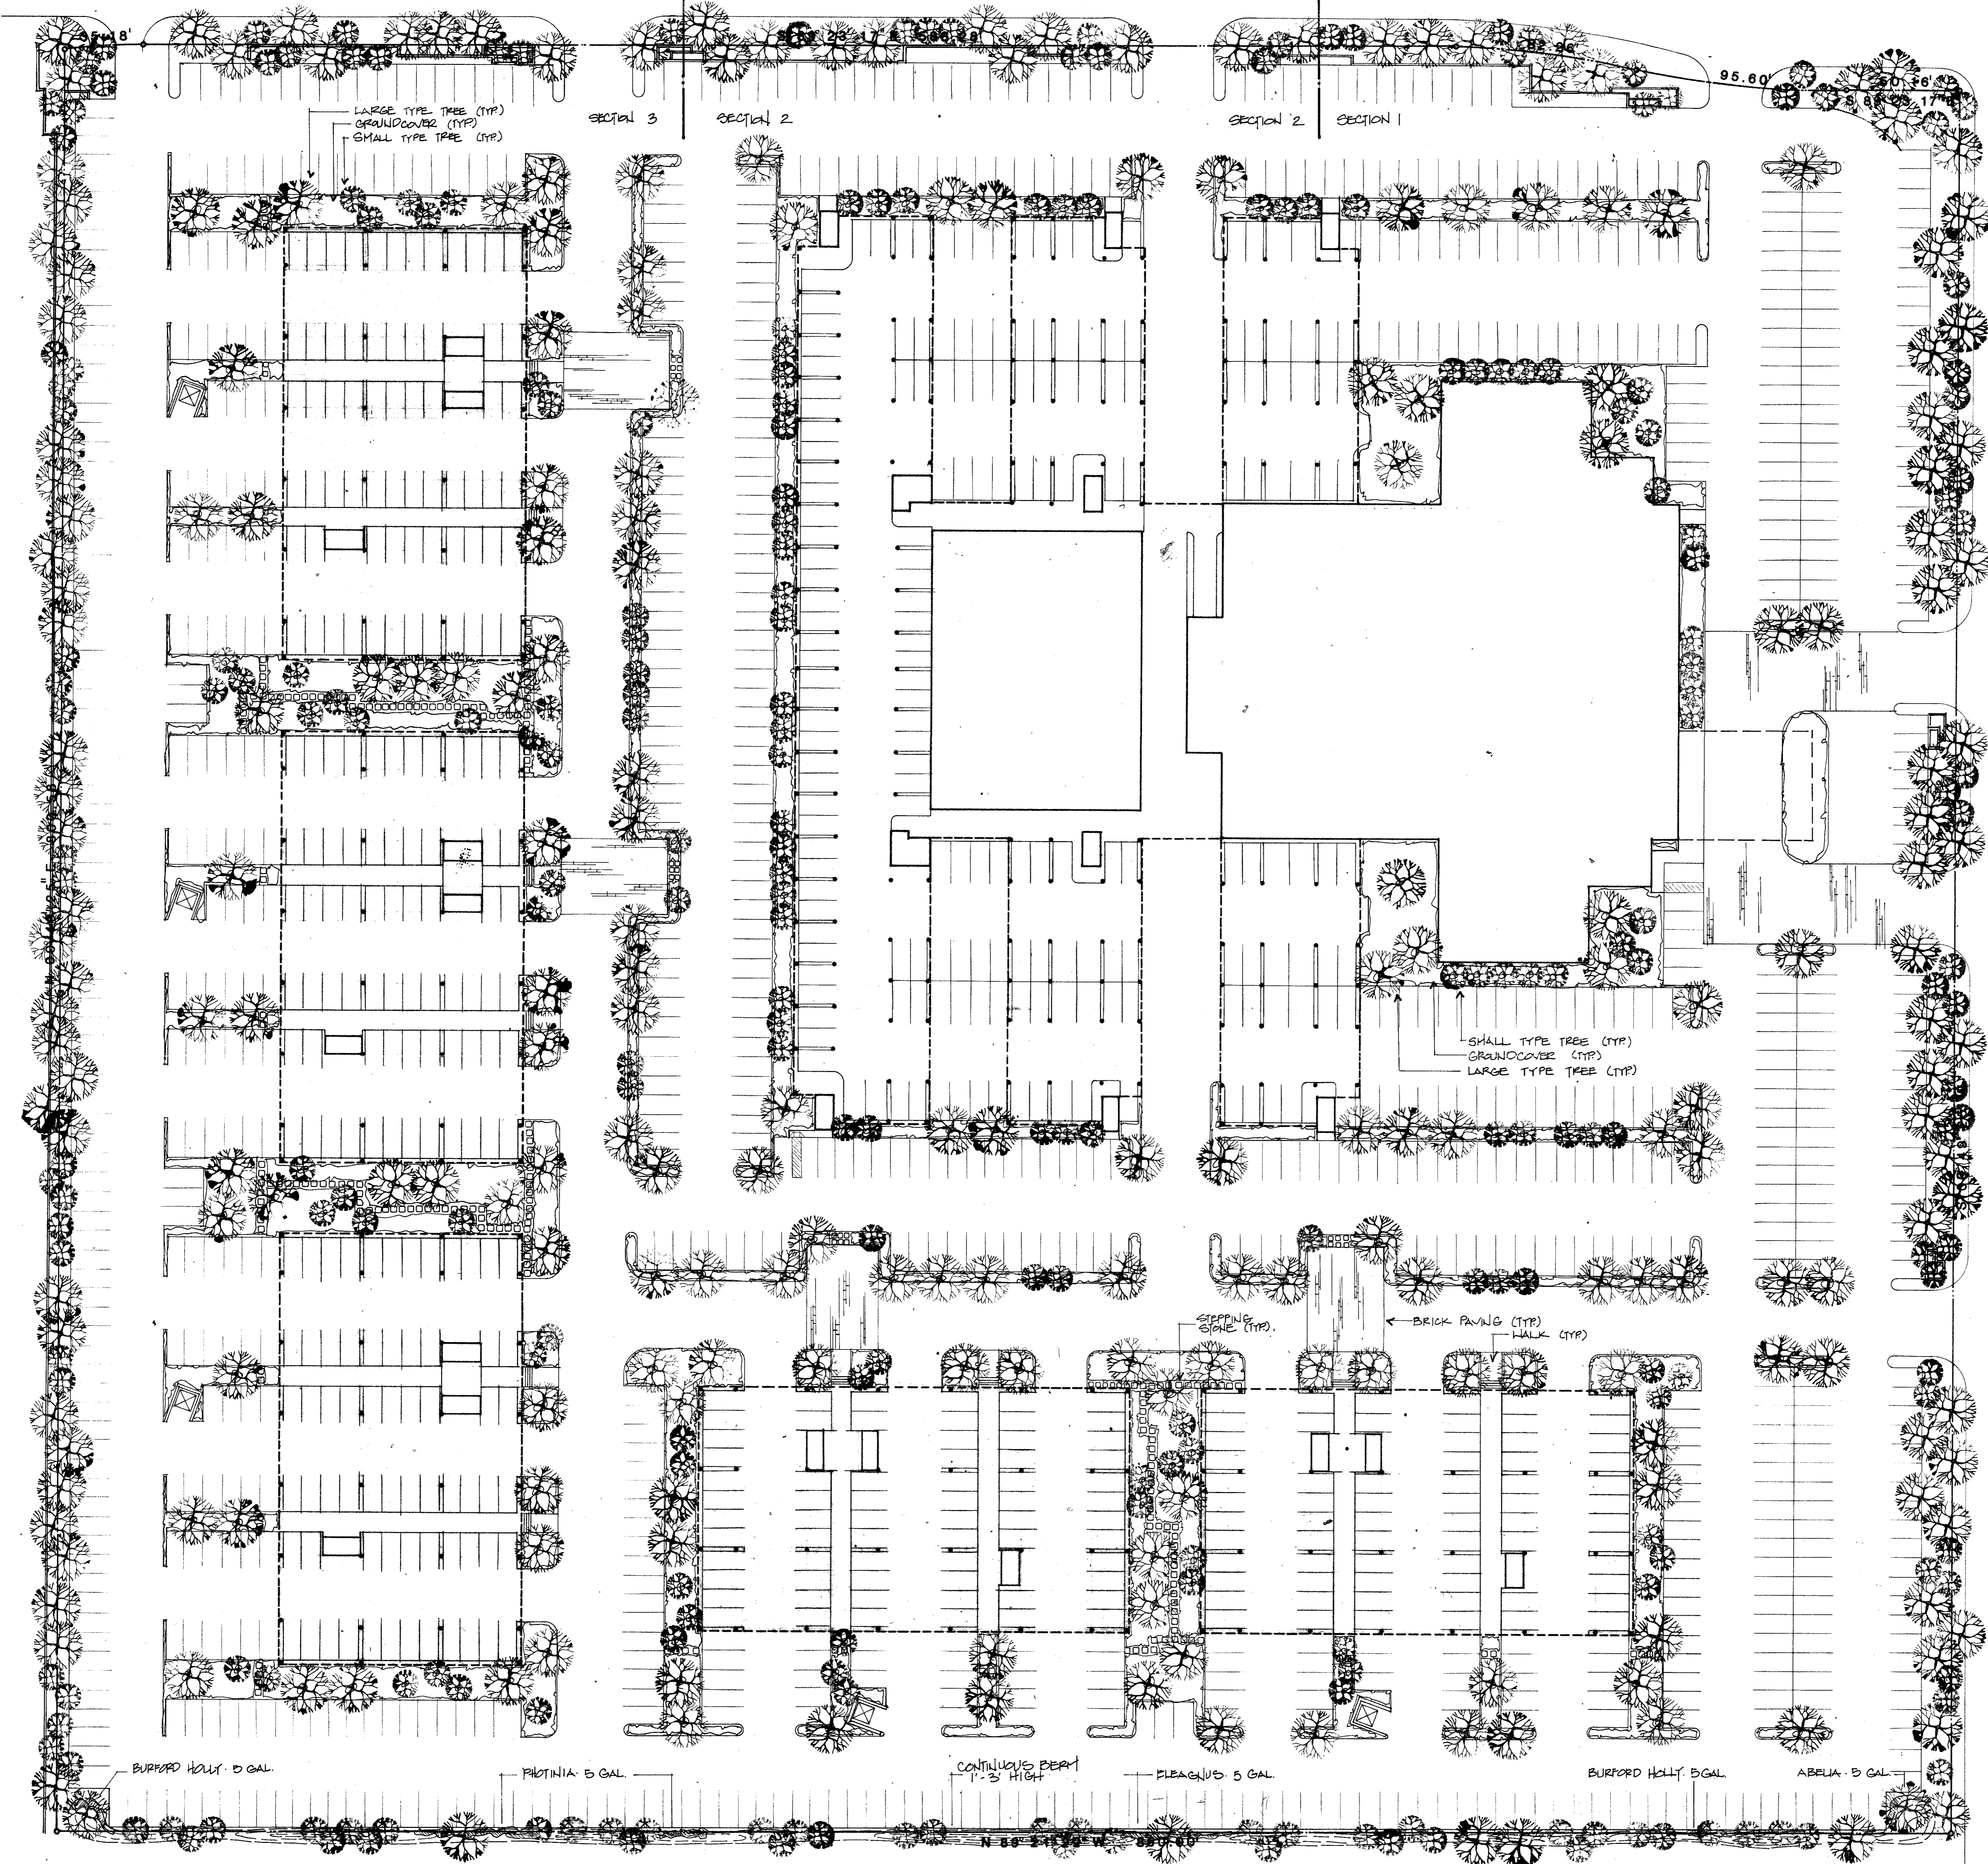

**TREE PLANTING**

SMALL TYPE TREES	7-10' HIGH
LARGE TYPE TREES	
30%	3" CAL. - 15' HIGH (3)
40%	4" CAL. - 18' HIGH (3)
30%	6" CAL. - 21' HIGH (3)

**SITE PLAN**



SCALE: 1" = 30' - 0"

ALL LANDSCAPED AREAS TO BE IRRIGATED.

MIDWAY ROAD