

PLANS FOR THE CONSTRUCTION OF

MIDWAY ROAD

FROM : SPRING VALLEY ROAD
TO : BELT LINE ROAD

A COOPERATIVE EFFORT OF :

THE CITY OF FARMERS BRANCH, TEXAS
THE CITY OF ADDISON, TEXAS
THE COUNTY OF DALLAS, TEXAS

PLANS PREPARED BY THE
ENGINEERING DIVISION OF THE
PUBLIC WORKS DEPARTMENT OF
THE CITY OF FARMERS BRANCH, TEXAS

SUBMITTED: March 17th, 1978

Richard Lee Almy, PE

CITY OF FARMERS BRANCH

APPROVED: March 24th, 1978

PAUL M. WEST
CITY MANAGER

CITY OF ADDISON

APPROVED: May 25th, 1978

JOHN MILLIGAN
CITY ADMINISTRATOR


COUNTY OF DALLAS

APPROVED: _____, 1978

C. JUDSON SHOOK, PE
DIRECTOR OF PUBLIC WORKS

INDEX TO SHEETS

SHEET NO.	DESCRIPTION
1	TITLE SHEET with LOCATION MAP and INDEX to SHEETS
2	TYPICAL STREET SECTION with NOTES
3	STREET PLAN and PROFILE : STA. 51+00 to 56+00
4	" " " : STA. 56+00 to 61+00
5	STREET PLAN and PROFILE : STA. 61+00 to 66+00
6	" " " : STA. 66+00 to 71+00
7	STREET PLAN and PROFILE : STA. 71+00 to 76+00
8	" " " : STA. 76+00 to 81+00
9	STREET PLAN and PROFILE : STA. 81+00 to 86+00
10	" " " : STA. 86+00 to 91+00
11	STREET PLAN and PROFILE : STA. 91+00 to 96+00
12	" " " : STA. 96+00 to 101+00
13	STREET PLAN and PROFILE : STA. 101+00 to END of PROJECT
14	STORM SEWER PROFILE
15	" " "
16	STORM SEWER PROFILE
17	CONSTRUCTION PAVING DETAILS
18	" " "
19	CURB INLET DETAILS
20	UTILITY DETAILS : WATER
21	" " : SANITARY SEWER
22	SPECIAL DETAILS

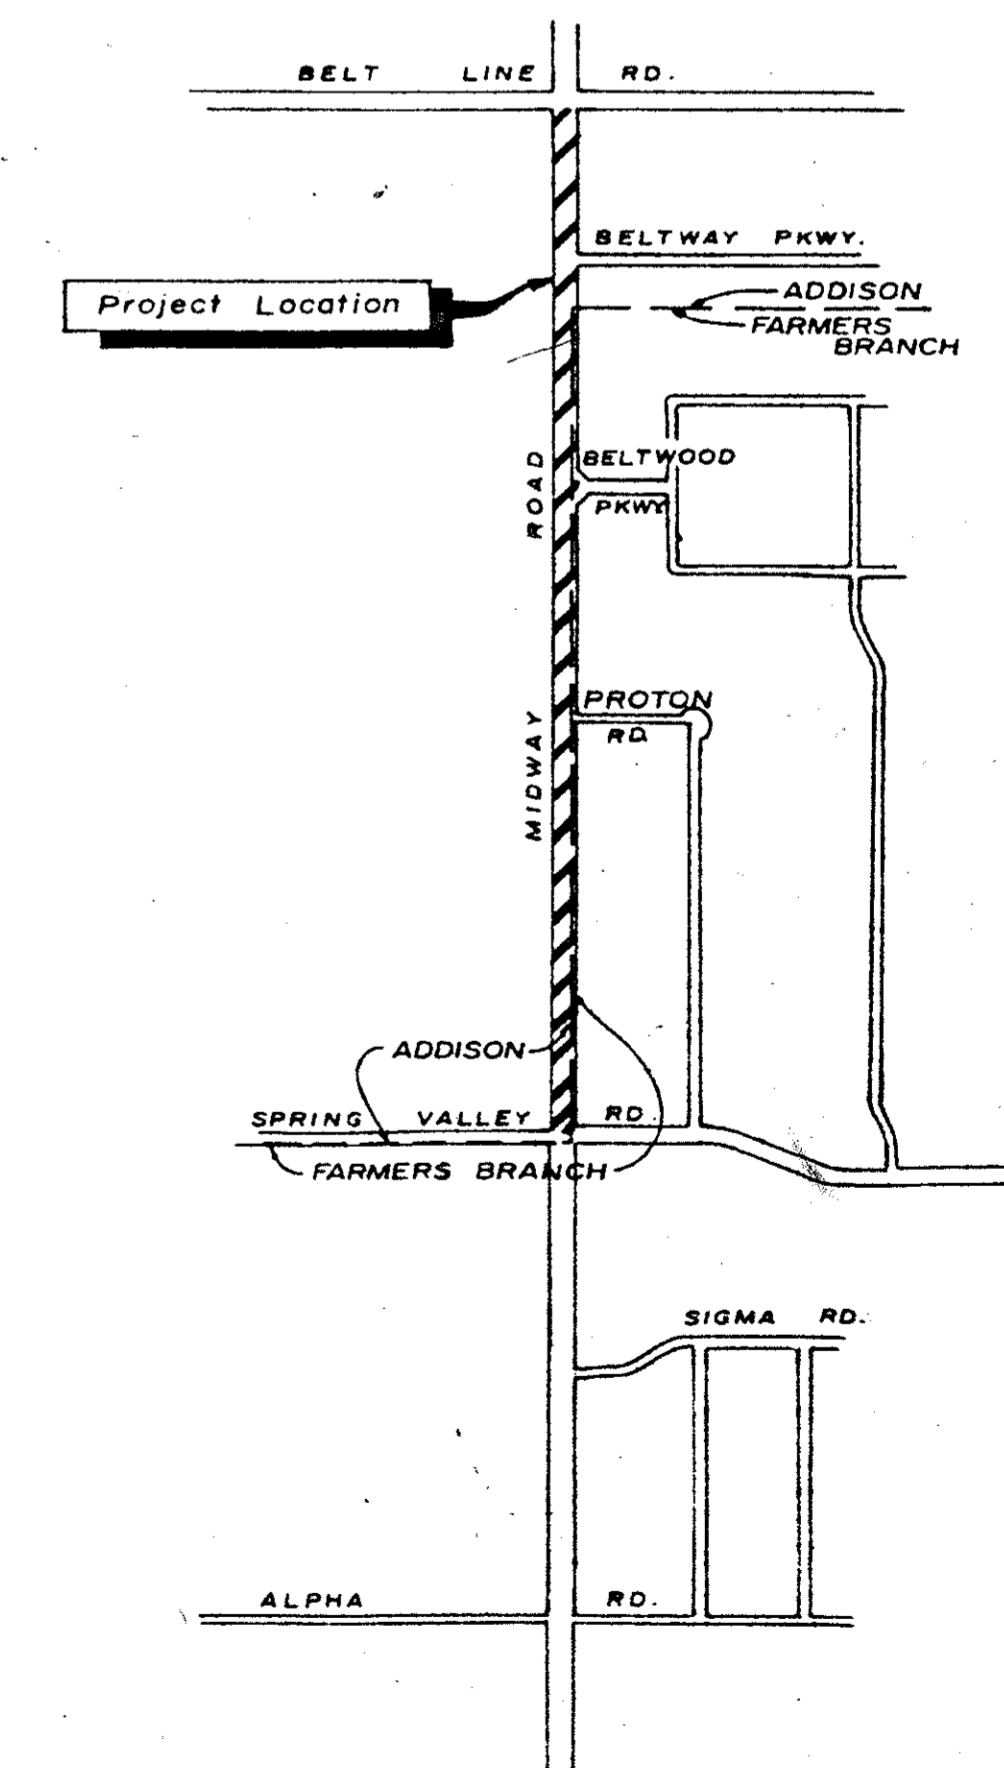

LOCATION MAP