


NOTE: On All Streets w/ Islands
Contractor to verify Island
Configuration with owner
prior to Start of Construction

PALADIUM
KINGS DRIVE

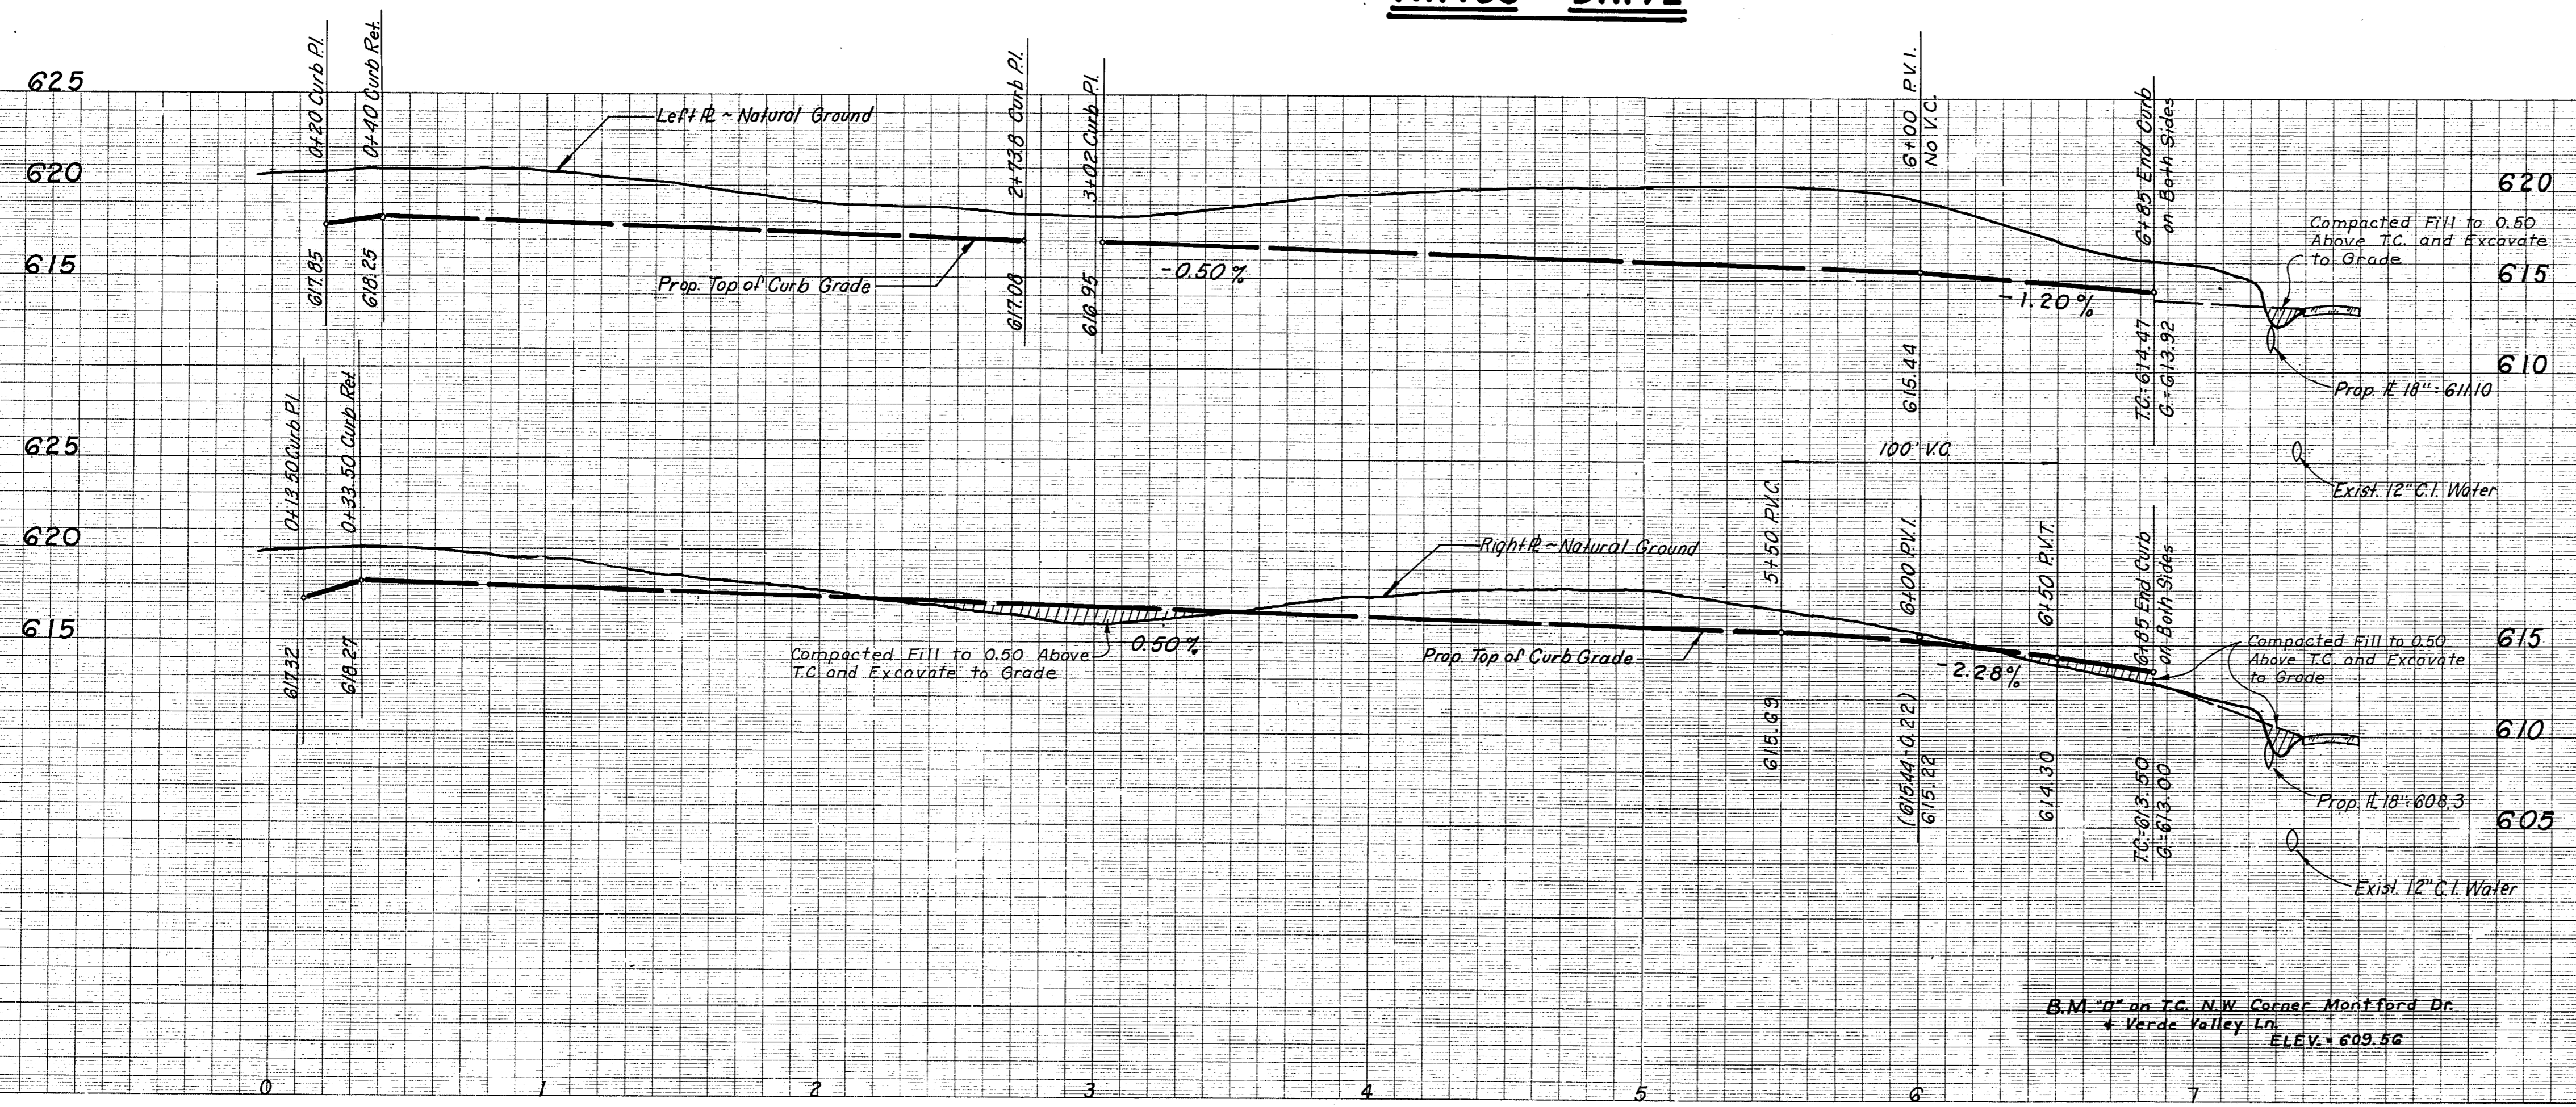

B.M. "0" on T.C. N.W. Corner Montfort Dr.
+ Verde Valley Ln.
ELEV. 609.56

PAVING PLANS						
OAKS NORTH ADDITION						
ADDISON, TEXAS						
John C. Gibson Co., Inc. Consulting Engineers						
9510 Military Parkway Dallas, Texas 75227						
DESIGN	DRAWN	DATE	SCALE	NOTES	FILE	NO.
A.D.M.	G.E.	Aug 23, 1978	H: 1" = 40' V: 1" = 6'	d.b.	Oaks North Addition	7/16