


NOTE: On All Streets w/ Islands
Contractor to Verify Island
Configuration with Owner
Prior to Start of Construction.

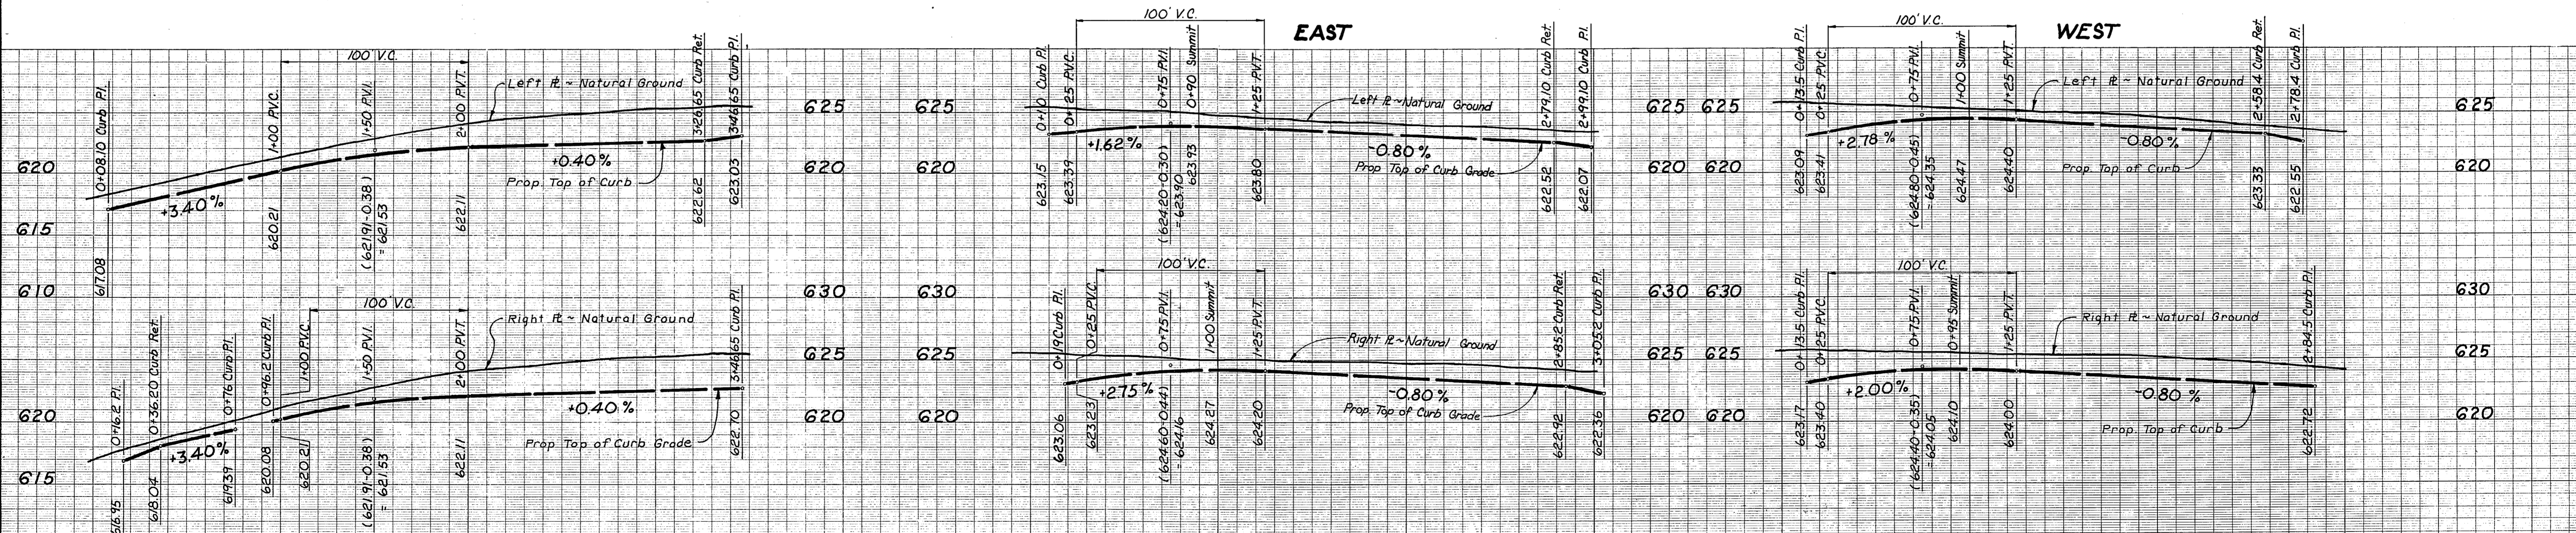

B.M. 'D' on T.C. N.W. Corner Mantford Dr
& Verde Valley Ln.
ELEV. = 609.56

PAVING PLANS							
OAKS NORTH ADDITION							
ADDISON, TEXAS							
John C. Gibson Co., Inc. Consulting Engineers							
9510 Military Parkway Dallas, Texas 75227							
DESIGN	DRAWN	DATE	SCALE	NOTES	FILE	NO.	
A.D.M.	G.E.	Aug. 23, 1978	H: 1"=40' V: 1"=6'	D.B.	Oaks North Addition	8	16

KINGS DRIVE

#10386