



EXPANSION JOINT
N.T.S.

NOTE:
DOWELS AND REINFORCING BARS SHALL
BE SUPPORTED BY AN APPROVED DEVICE.

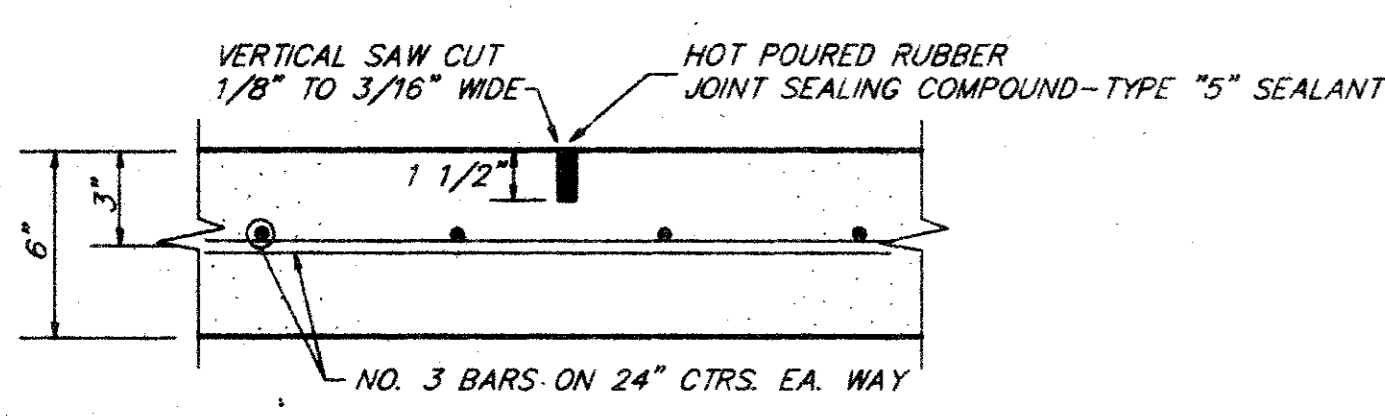



SAWED DUMMY (CONTROL) JOINT
N.T.S.

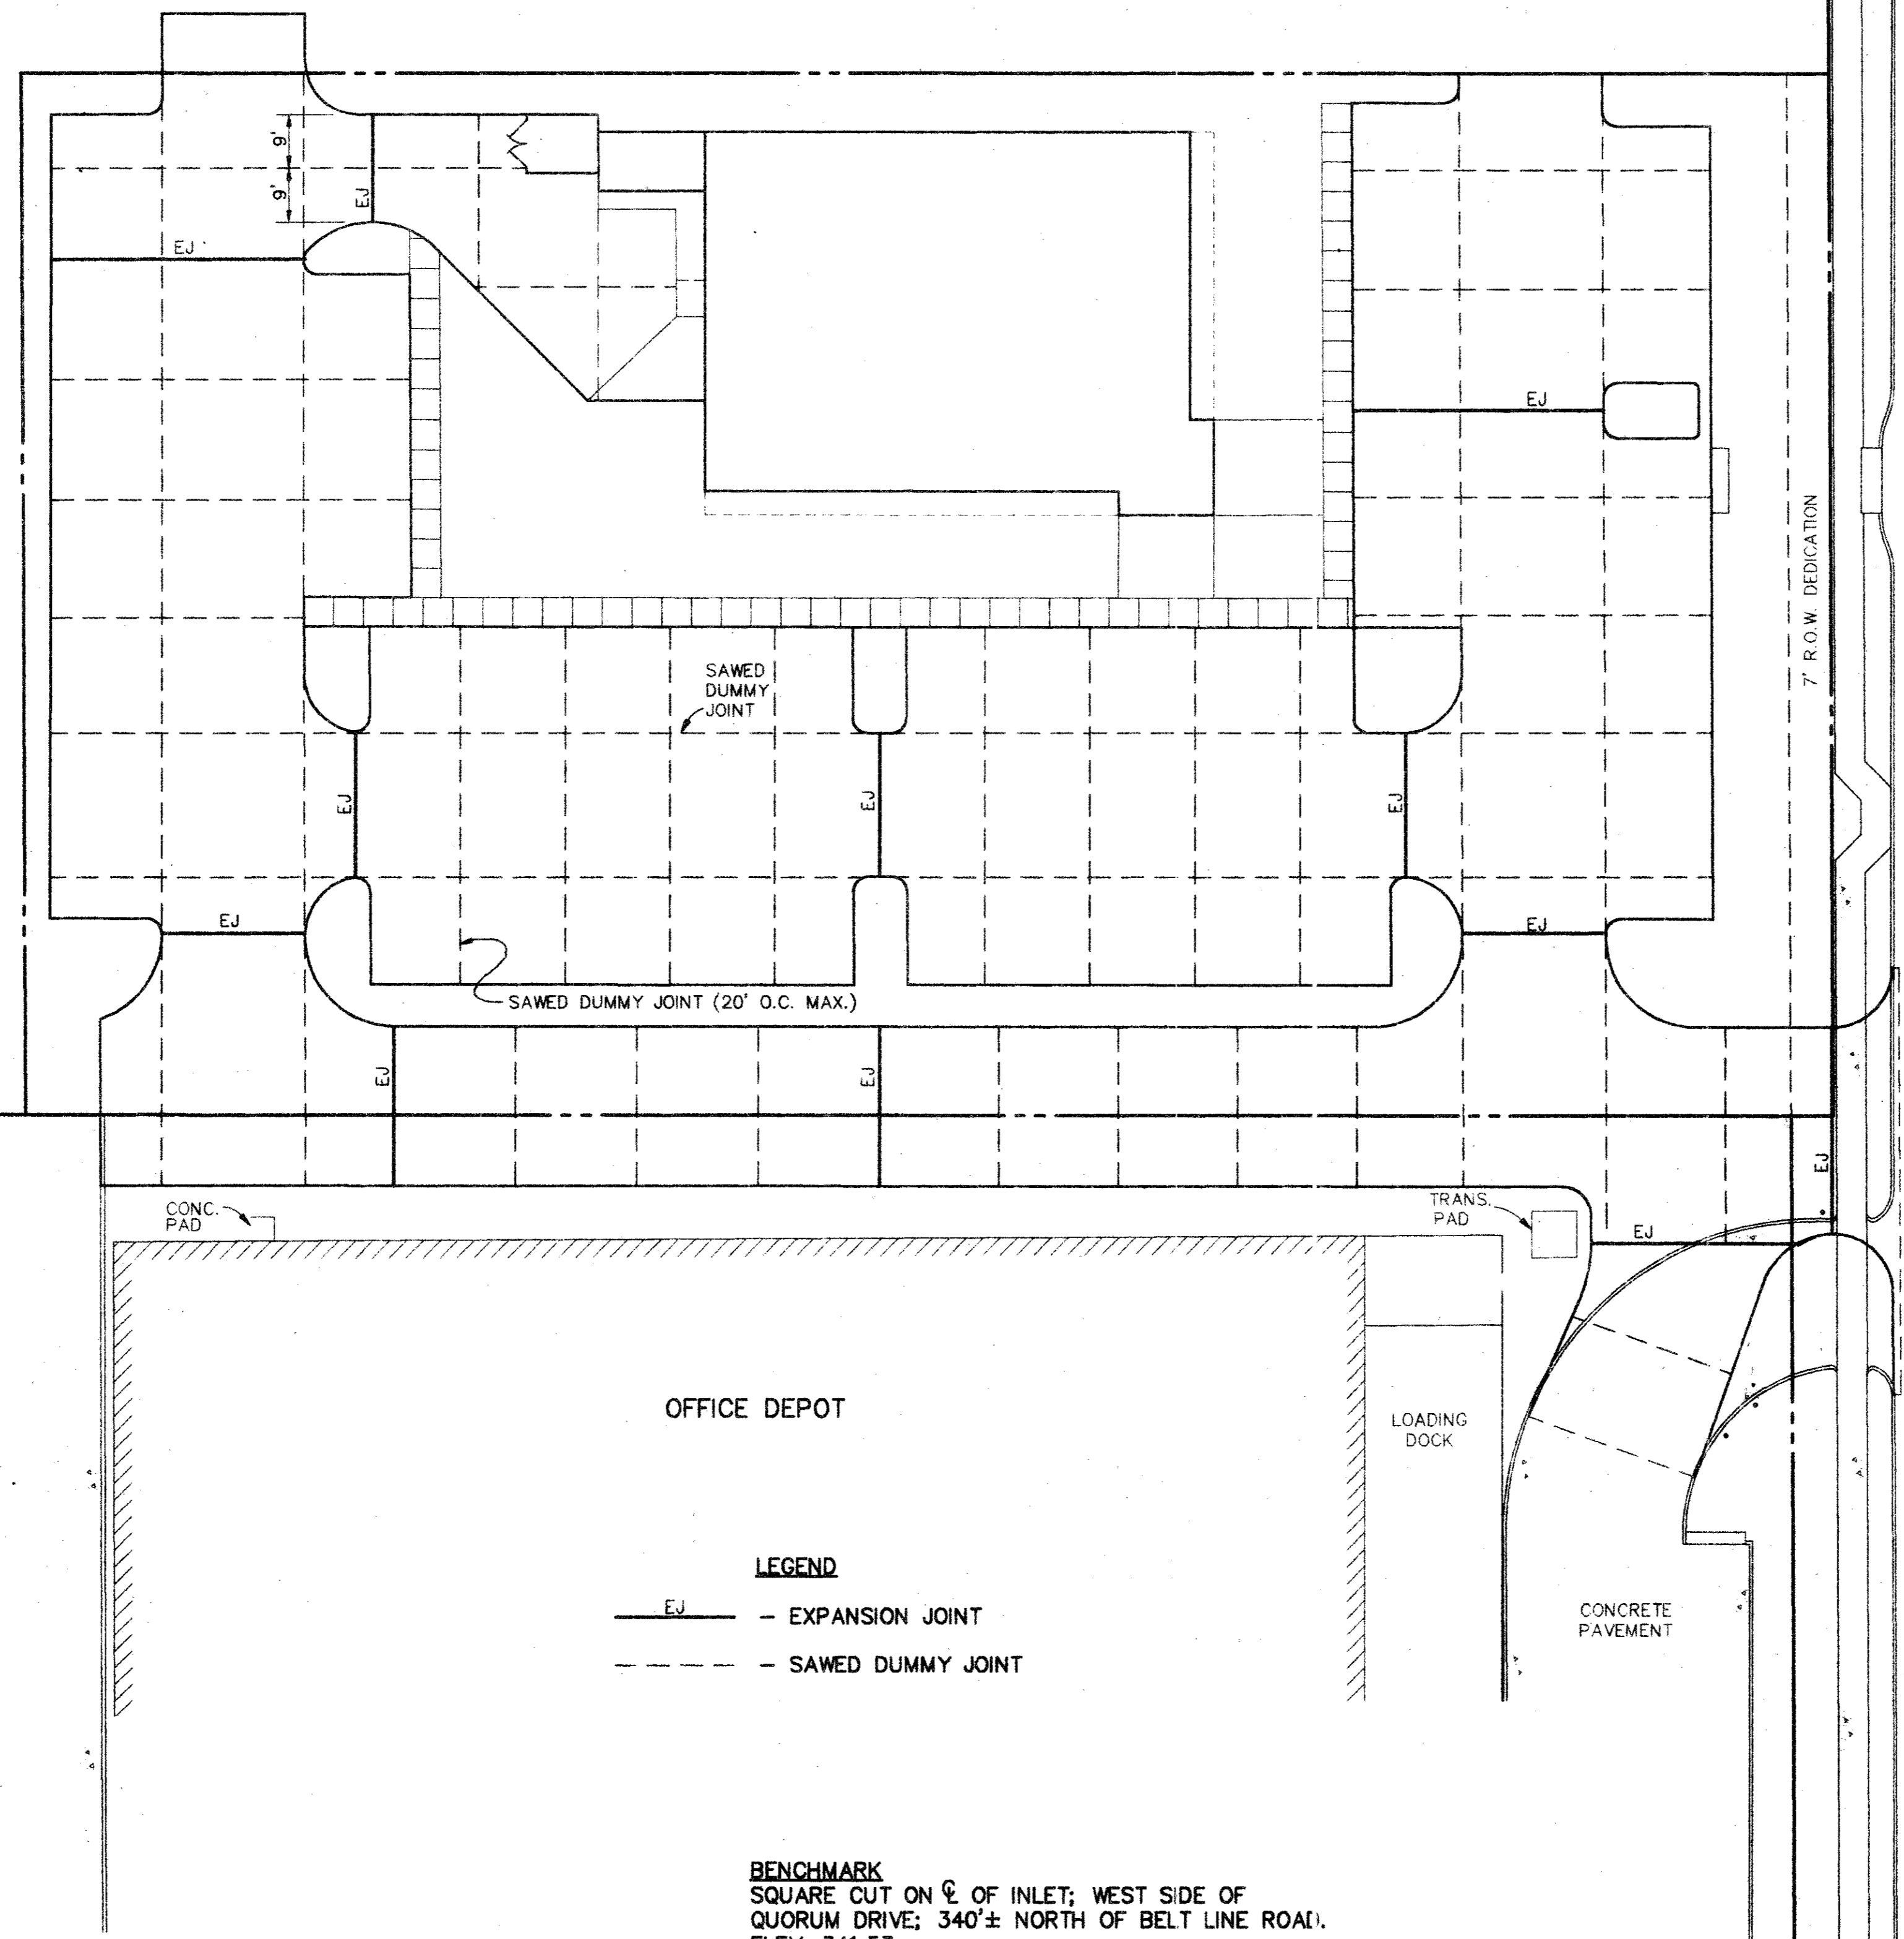

LEGEND
 — EJ — EXPANSION JOINT
 - - - - SAWED DUMMY JOINT

BENCHMARK
 SQUARE CUT ON ϕ OF INLET; WEST SIDE OF
 QUORUM DRIVE; 340'± NORTH OF BELT LINE ROAD.
 ELEV. 341.53

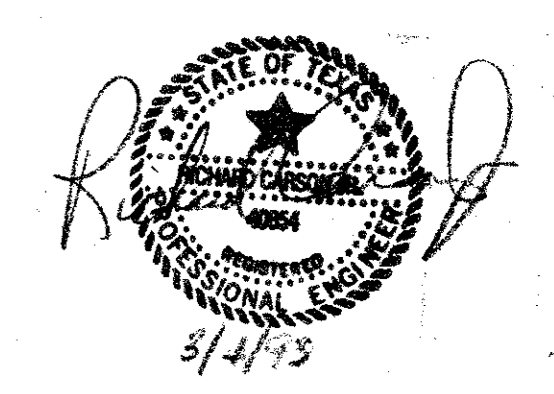

PAVING PLAN						
QUORUM CENTRE—EAST NO. 1 ADDITION						
ADDISON, TEXAS						
CMT						
 BRCKETT • DAVIS • DRAKE , inc. consulting engineers						
Civil & Structural Engineering-Surveying 3535 Travis, Suite 100 • Dallas, Texas 75204 • (214)522-9540						
DESIGN	DRAWN	DATE	SCALE	NOTES	FILE	NO.
JAR	STL	1-93	1"=20'		C92400	5