



ARTHUR'S RESTAURANT

QUORUM DRIVE
ADDISON, TEXAS

TOWN OF ADDISON PUBLIC WORKS
No. 2007-014

TITLE SHEET

- | | |
|------|----------------------------|
| FP-1 | FINAL PLAT |
| CE-1 | DIMENSION CONTROL PLAN |
| CE-2 | GRADING PLAN |
| CE-3 | PAVING PLAN & DETAILS |
| DA-1 | ON-SITE DRAINAGE AREA MAP |
| DA-2 | OFF-SITE DRAINAGE AREA MAP |
| EC-1 | EROSION CONTROL PLAN |

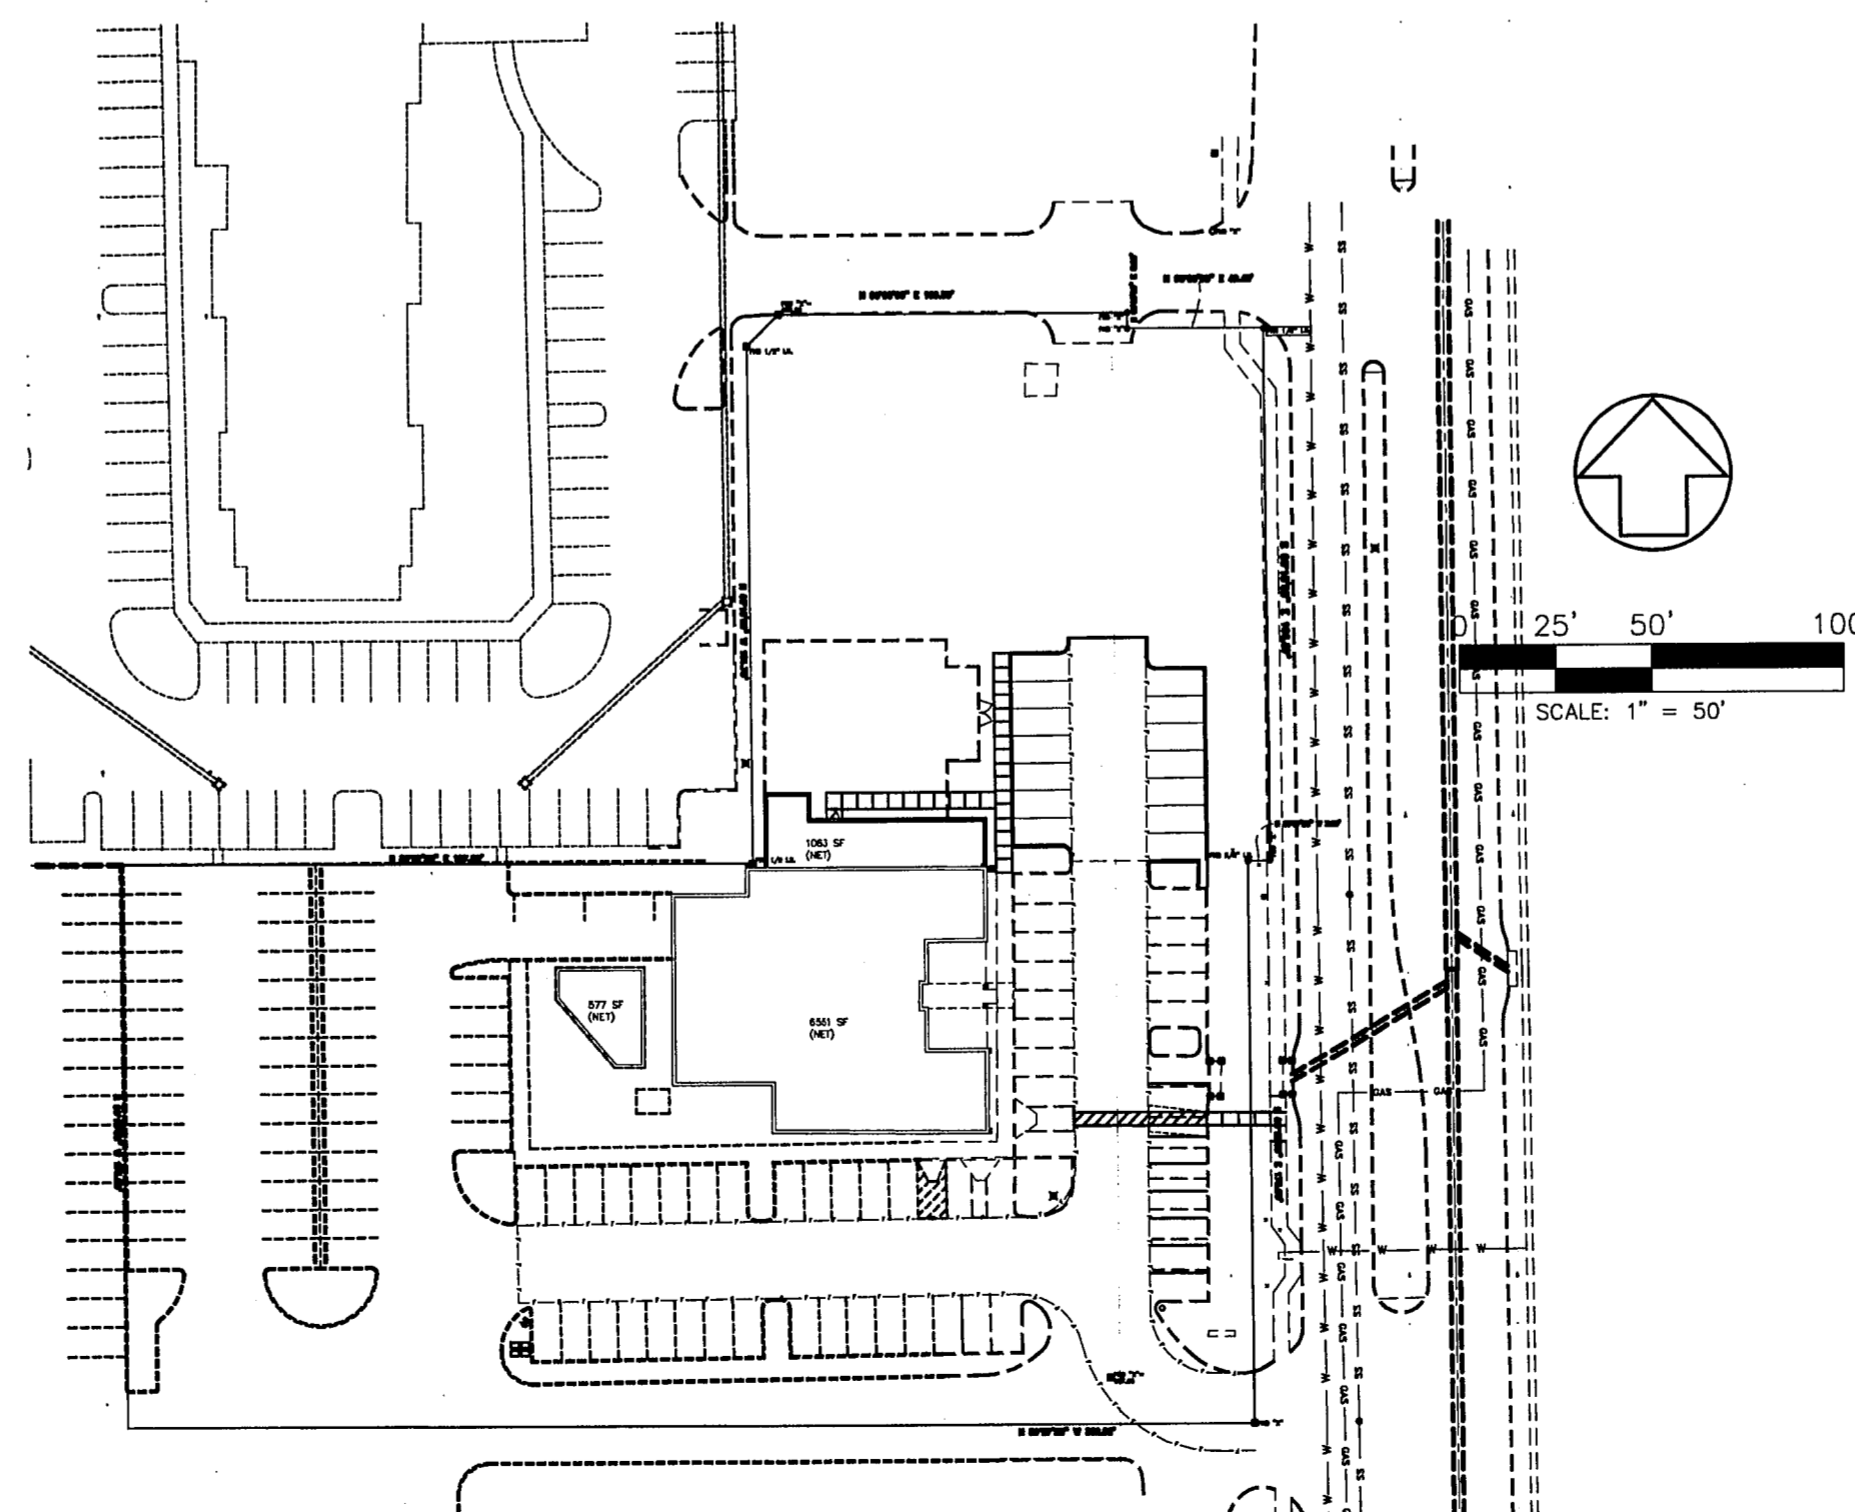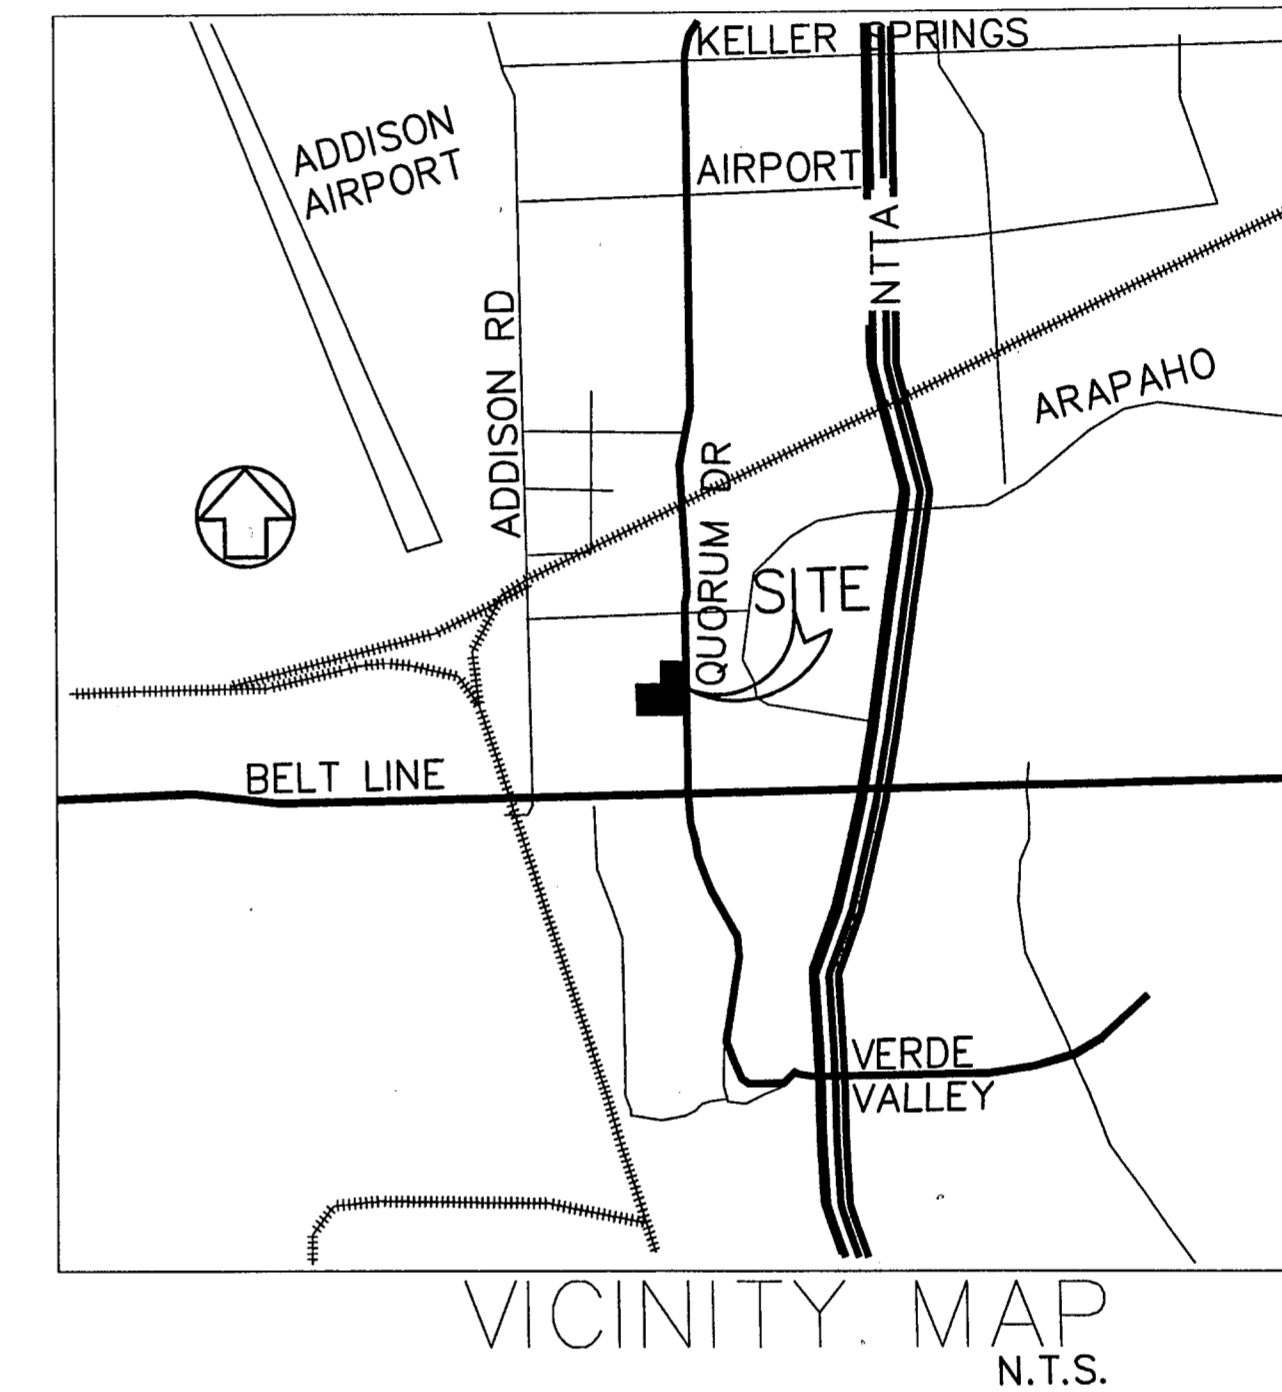

SITE PLAN

APPROVED FOR CONSTRUCTION
Town of Addison
Public Works Department
APPROVED BY: CAY SWART
DATE: 11-13-2009


All responsibility for the adequacy of these plans remains with the Engineer who prepared them. In approving these plans, the Town of Addison makes no representation of adequacy of the work of the Design Engineer.

MICHAEL PEEPLES
Engineers and Planners
(214) 731-9948 (214) 731-9949 (FAX)
1930 E. ROSEMEADE PKWY. #205 CARROLLTON, TX 75007
ARTHUR'S

ARTHUR'S RESTAURANT
QUORUM DRIVE
ADDISON, TEXAS
15175 Quorum

TOWN OF ADDISON PUBLIC WORKS NO. 2007-014

DATE	COMMENT
10-13-2009	REFLECTS OWNER REVISIONS TO PROJECT
11-03-2009	REFLECTS GRADING REVISIONS TO PROJECT TO DIRECT STM. WTR. TO EX. ON-SITE INLET
11-11-2009	REFLECTS CITY COMMENTS REC'D. 11-1-09

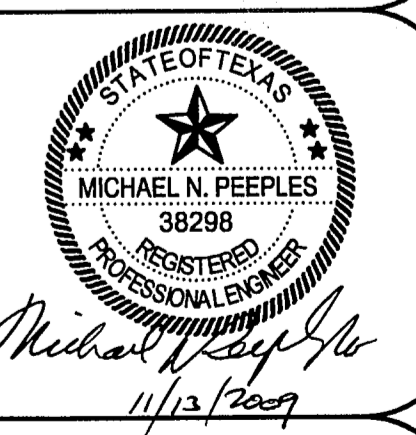

COVER SHEET

SHEET NO.

T-1

DATE PLOTTED: 11/13/09

ARTHUR'S