


BELT LINE ROAD


MARCY STREET

ST. LOUIS & SOUTHWESTERN RAILROAD

DALLAS PARKWAY

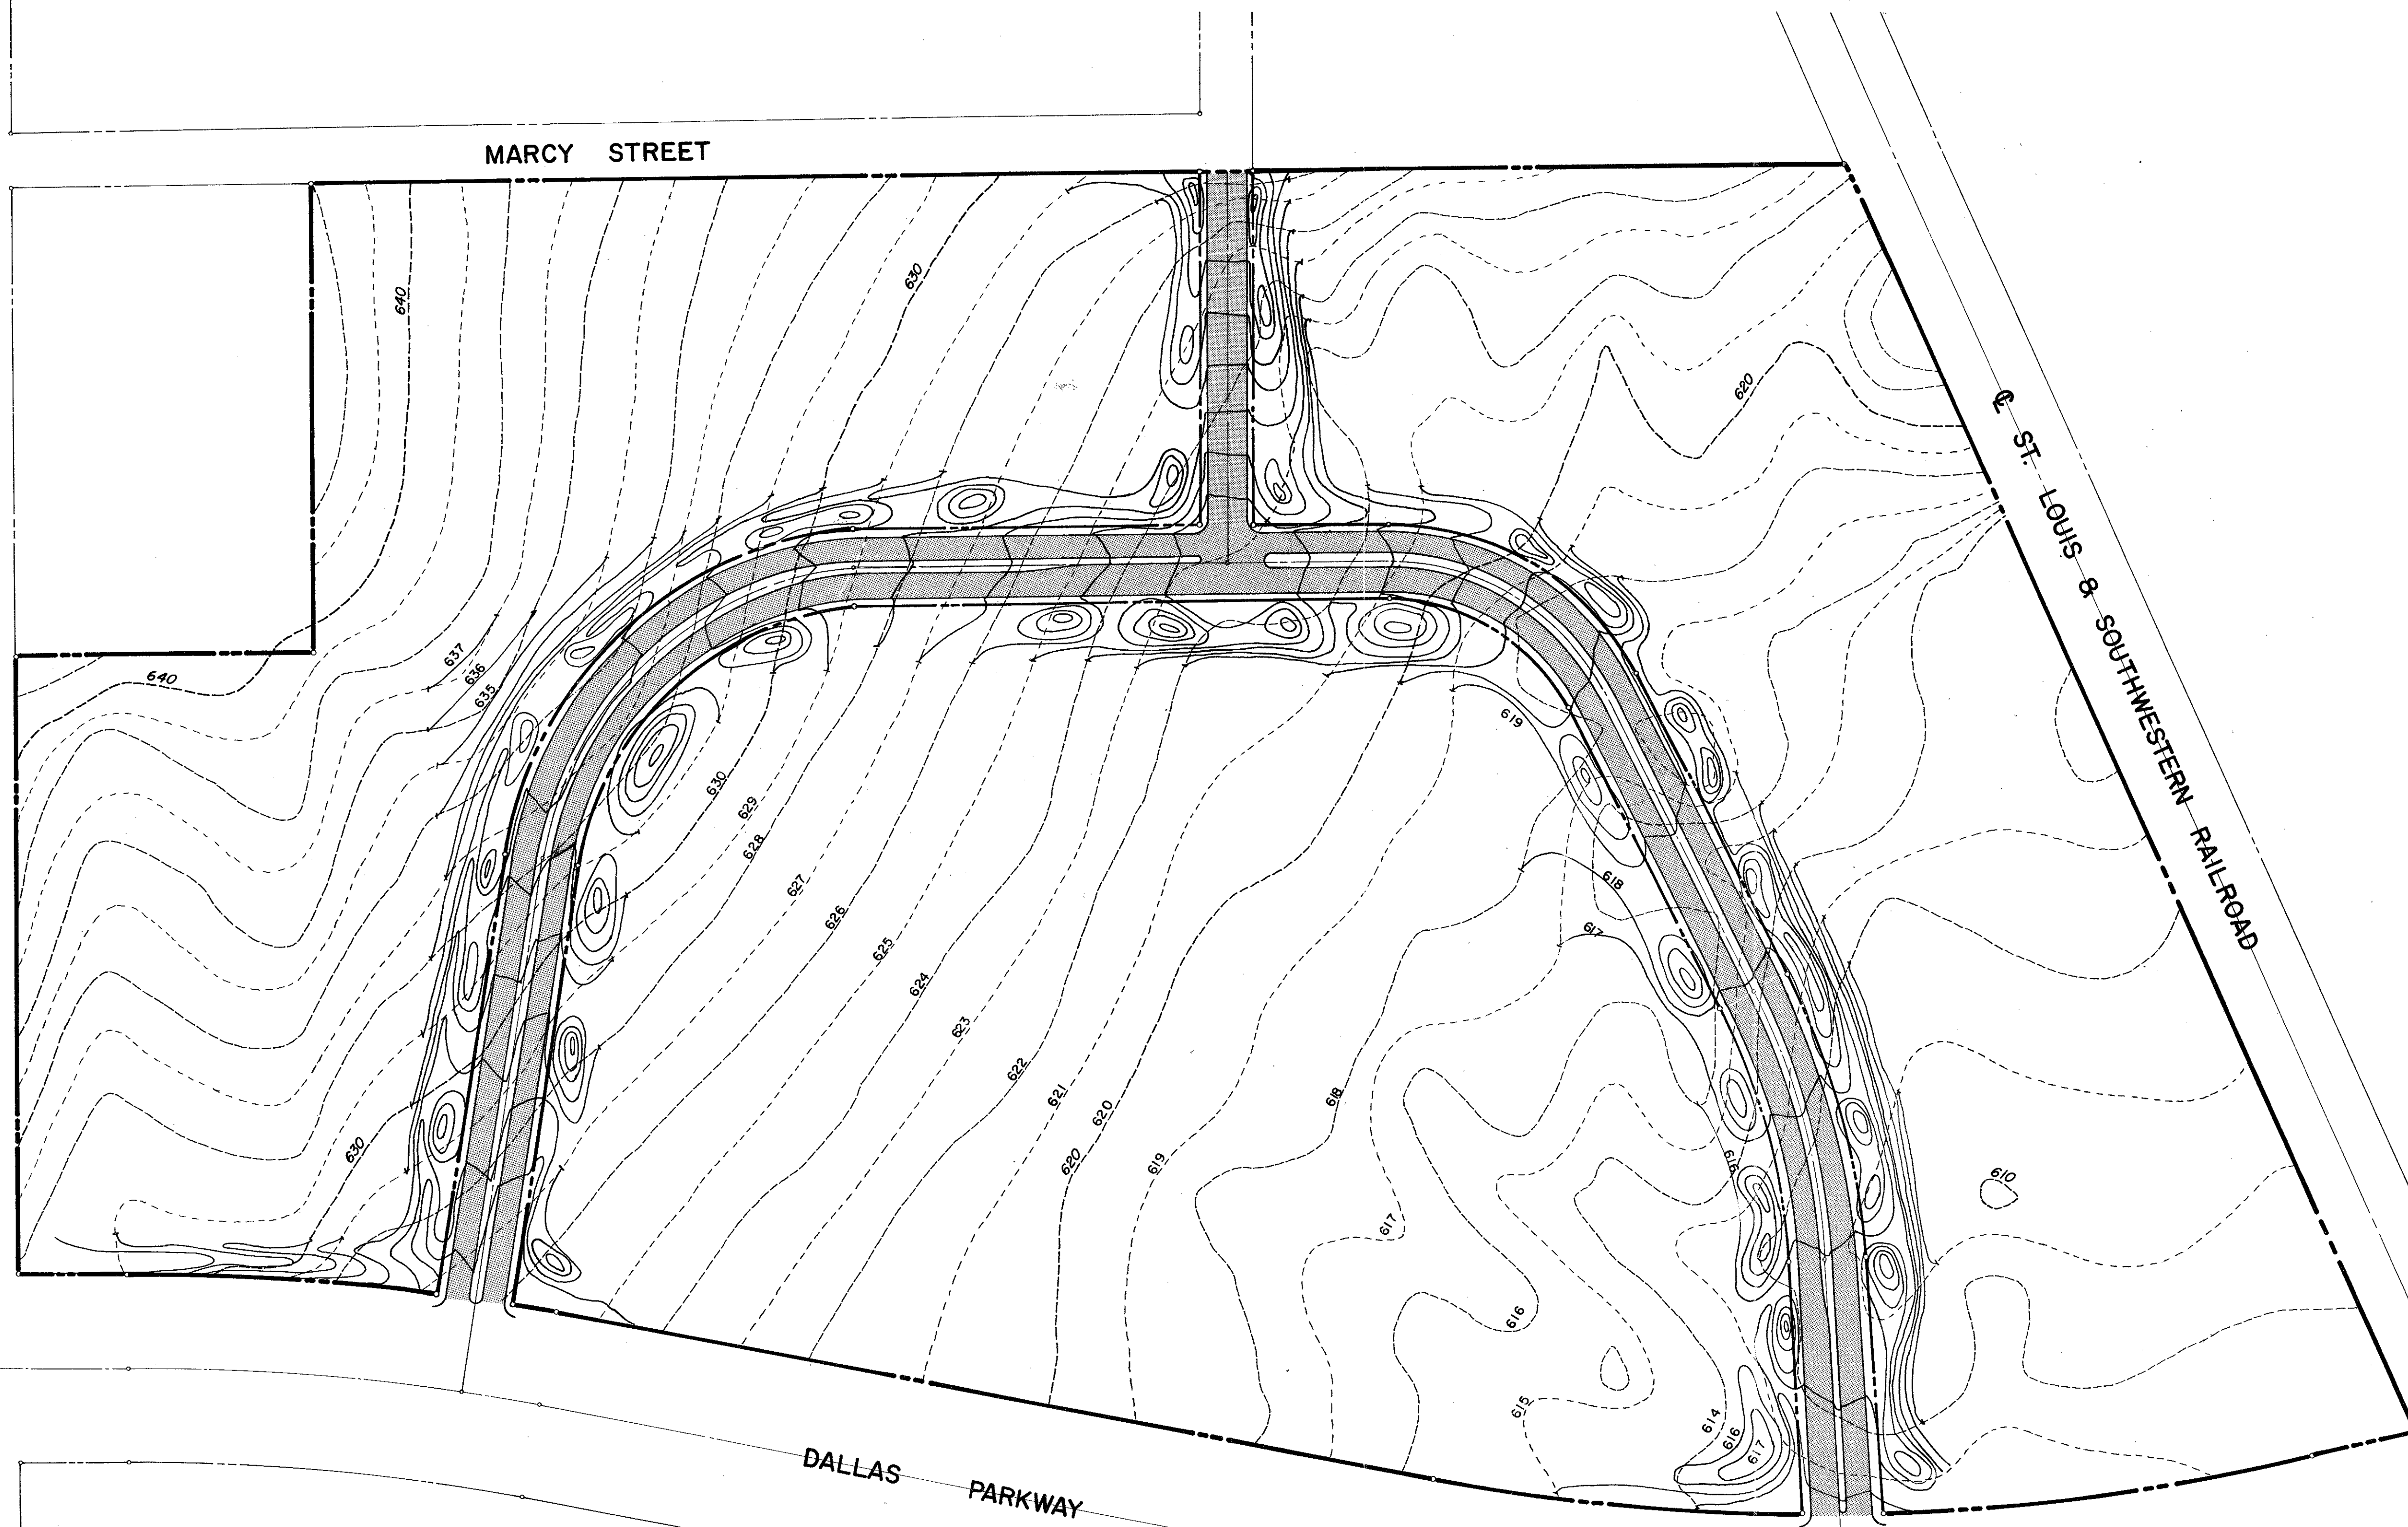

REVISED TO CONFORM TO
CONSTRUCTION RECORDS:
BY _____
DATE _____

GRADING PLAN		
GRADING PLAN		
QUORUM NORTH ADDISON, TEXAS		
 Graham Associates, Inc. CONSULTING ENGINEERS & PLANNERS	314-1441	
	9/20/79	
DRAWN BY- G.A.I.	PAGE 5 of 19	