
  
 SCALE: 1" = 200'

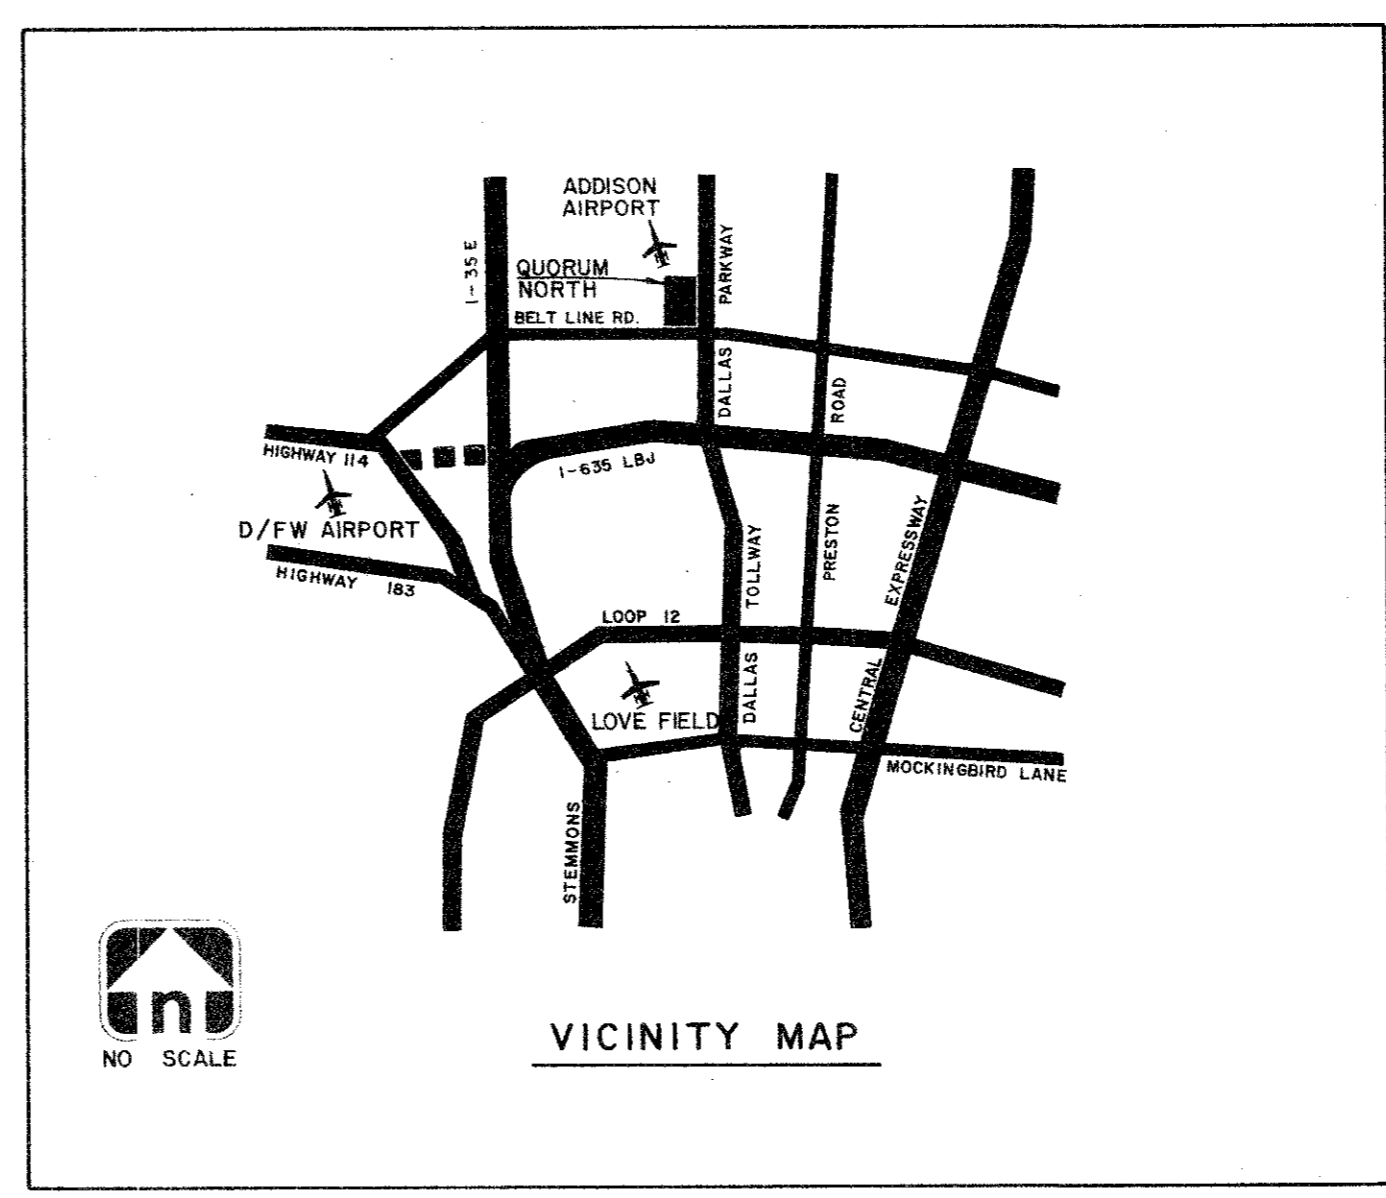

INDEX	
SHEET NO.	TITLE
1	COVER SHEET & LAYOUT
2	UTILITY SITE PLAN
3	PAVING PLAN
4	DRAINAGE AREA MAP
5	GRADING PLAN
6	PAVING-QUORUM LOOP NORTH
7	PAVING-LOOP NORTH & FACTORY ST.
8	STORM SEWER LINE 'A'
9	STORM SEWER LINES 'A' & 'B'
10	10" SAN. SEW. APPROACH MAIN
11	SAN. SEW. LINE 'A'
12	SAN. SEW. LINE 'A'
13	PAVING DETAILS
14	WATER MAIN APPURTENANCES
15	SAN. SEW. DETAILS
16	STORM DRAIN INLET DETAILS
17	DETAIL - TYPE 'Y' INLET
18	DETAIL - CONCRETE CRADLE
19	DETAIL - TYPE I & II INLET

CITY OF ADDISON  
**APPROVED**  
 FOR CONSTRUCTION  
 BUILDING DEPARTMENT  
 DATE: \_\_\_\_\_  
 NOTE: CONTRACTOR IS HEREBY INSTRUCTED TO  
 EXERCISE CARE IN ALL HIS OR HER WORK, KEEPING ALL RE-  
 QUIREMENTS OF BOTH NATIONAL AND LOCAL CODES  
 AND FOR ORDINANCES APPLICABLE TO HIS WORK.  
 APPROVAL OF THESE DRAWINGS SHALL NOT BE CON-  
 STRUED TO RELIEVE RESPONSIBILITY OR IMPLY  
 VARIANCE TO SUCH CODES.

# QUORUM NORTH

## ADDISON, TEXAS

DAON CORPORATION: DEVELOPER

Hellmuth, Obata & Kassabaum, Inc.  
 Architects, Engineers, Planners  
 Graham Associates, Inc.  
 Consulting Engineers & Planners

