
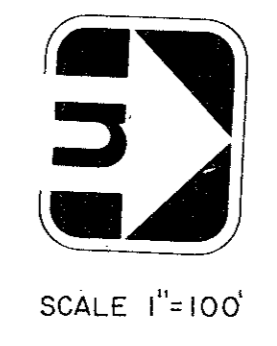
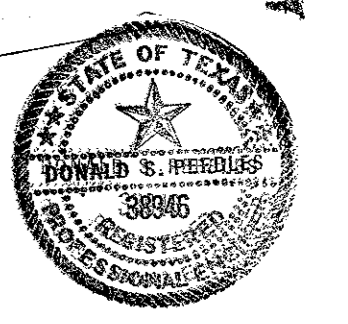


BELT LINE ROAD

MARCY STREET

ST. LOUIS & SOUTHWESTERN RAILROAD

DALLAS PARKWAY

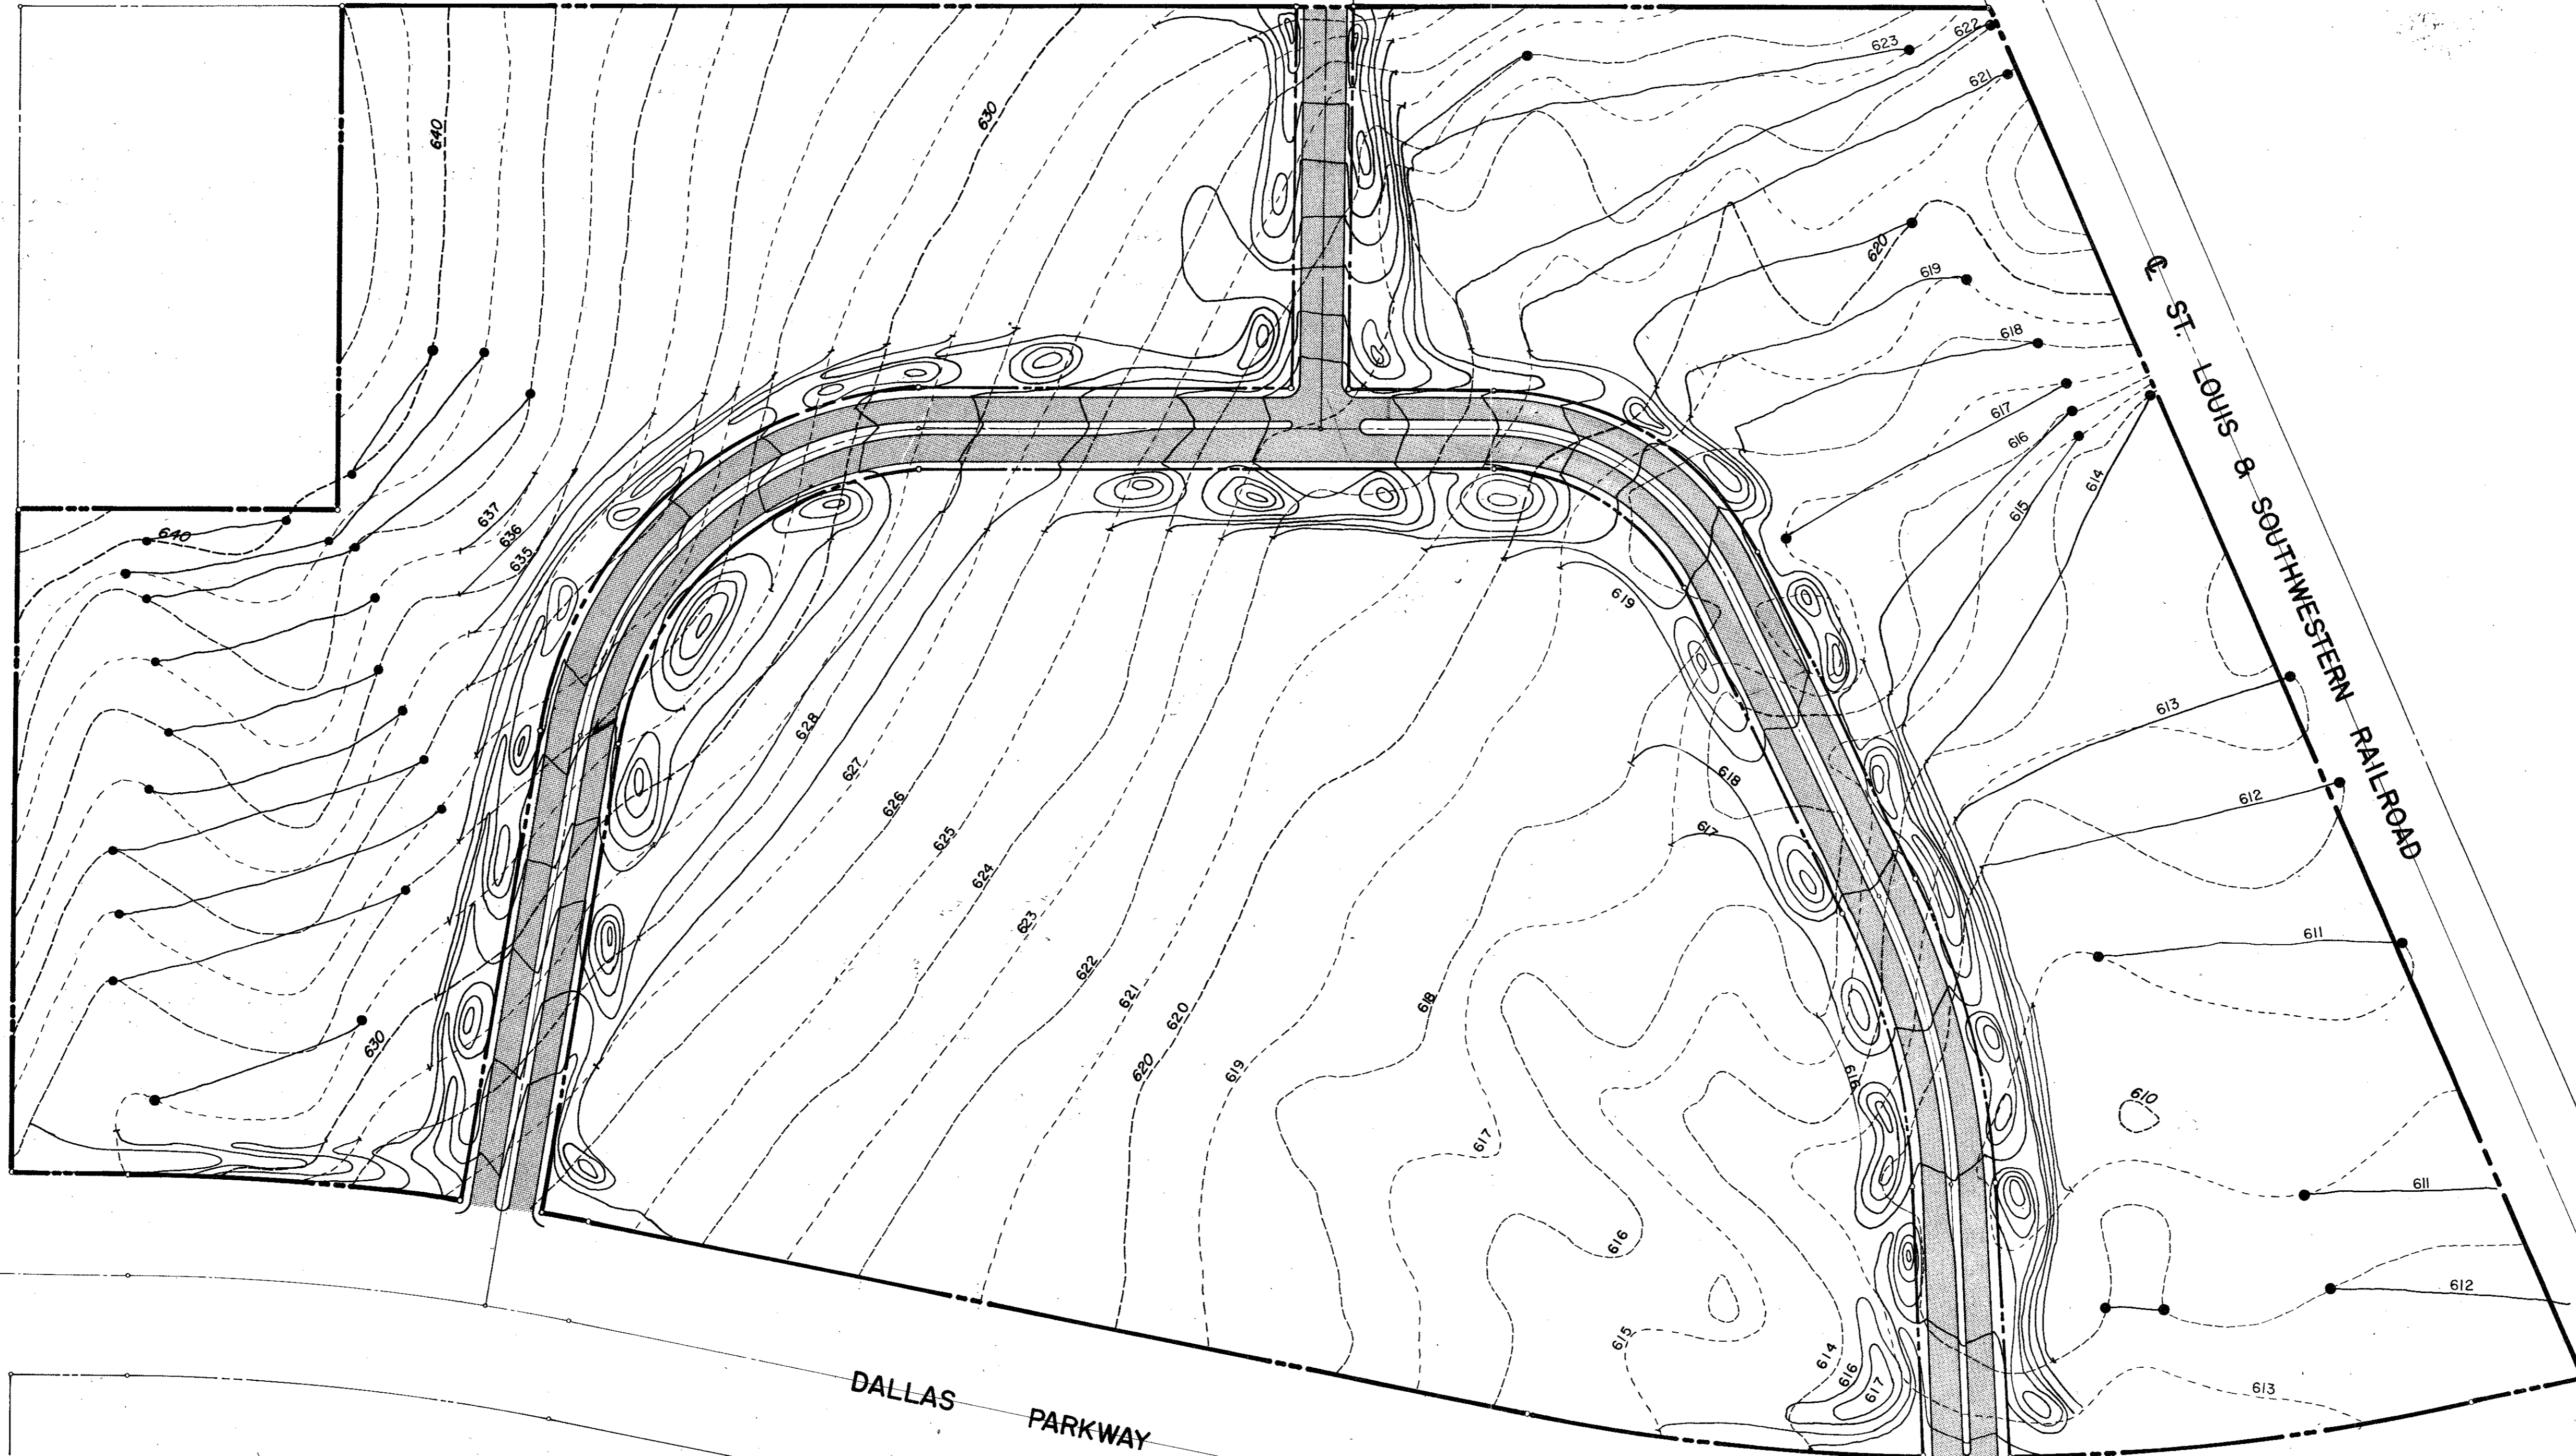

GRADING PLAN

GRADING PLAN
 QUORUM NORTH
 ADDISON, TEXAS

Graham Associates, Inc.
 CONSULTING ENGINEERS & PLANNERS

314-1441
 9/20/79

DRAWN BY- G.A.I. PAGE 5 of 19