


DATE	29 JAN. 1990
REVISIONS	

PROJECT NO.	88019
DRAWN BY	SG
CHECKED BY	SG
SCALE	
SHEET NO.	

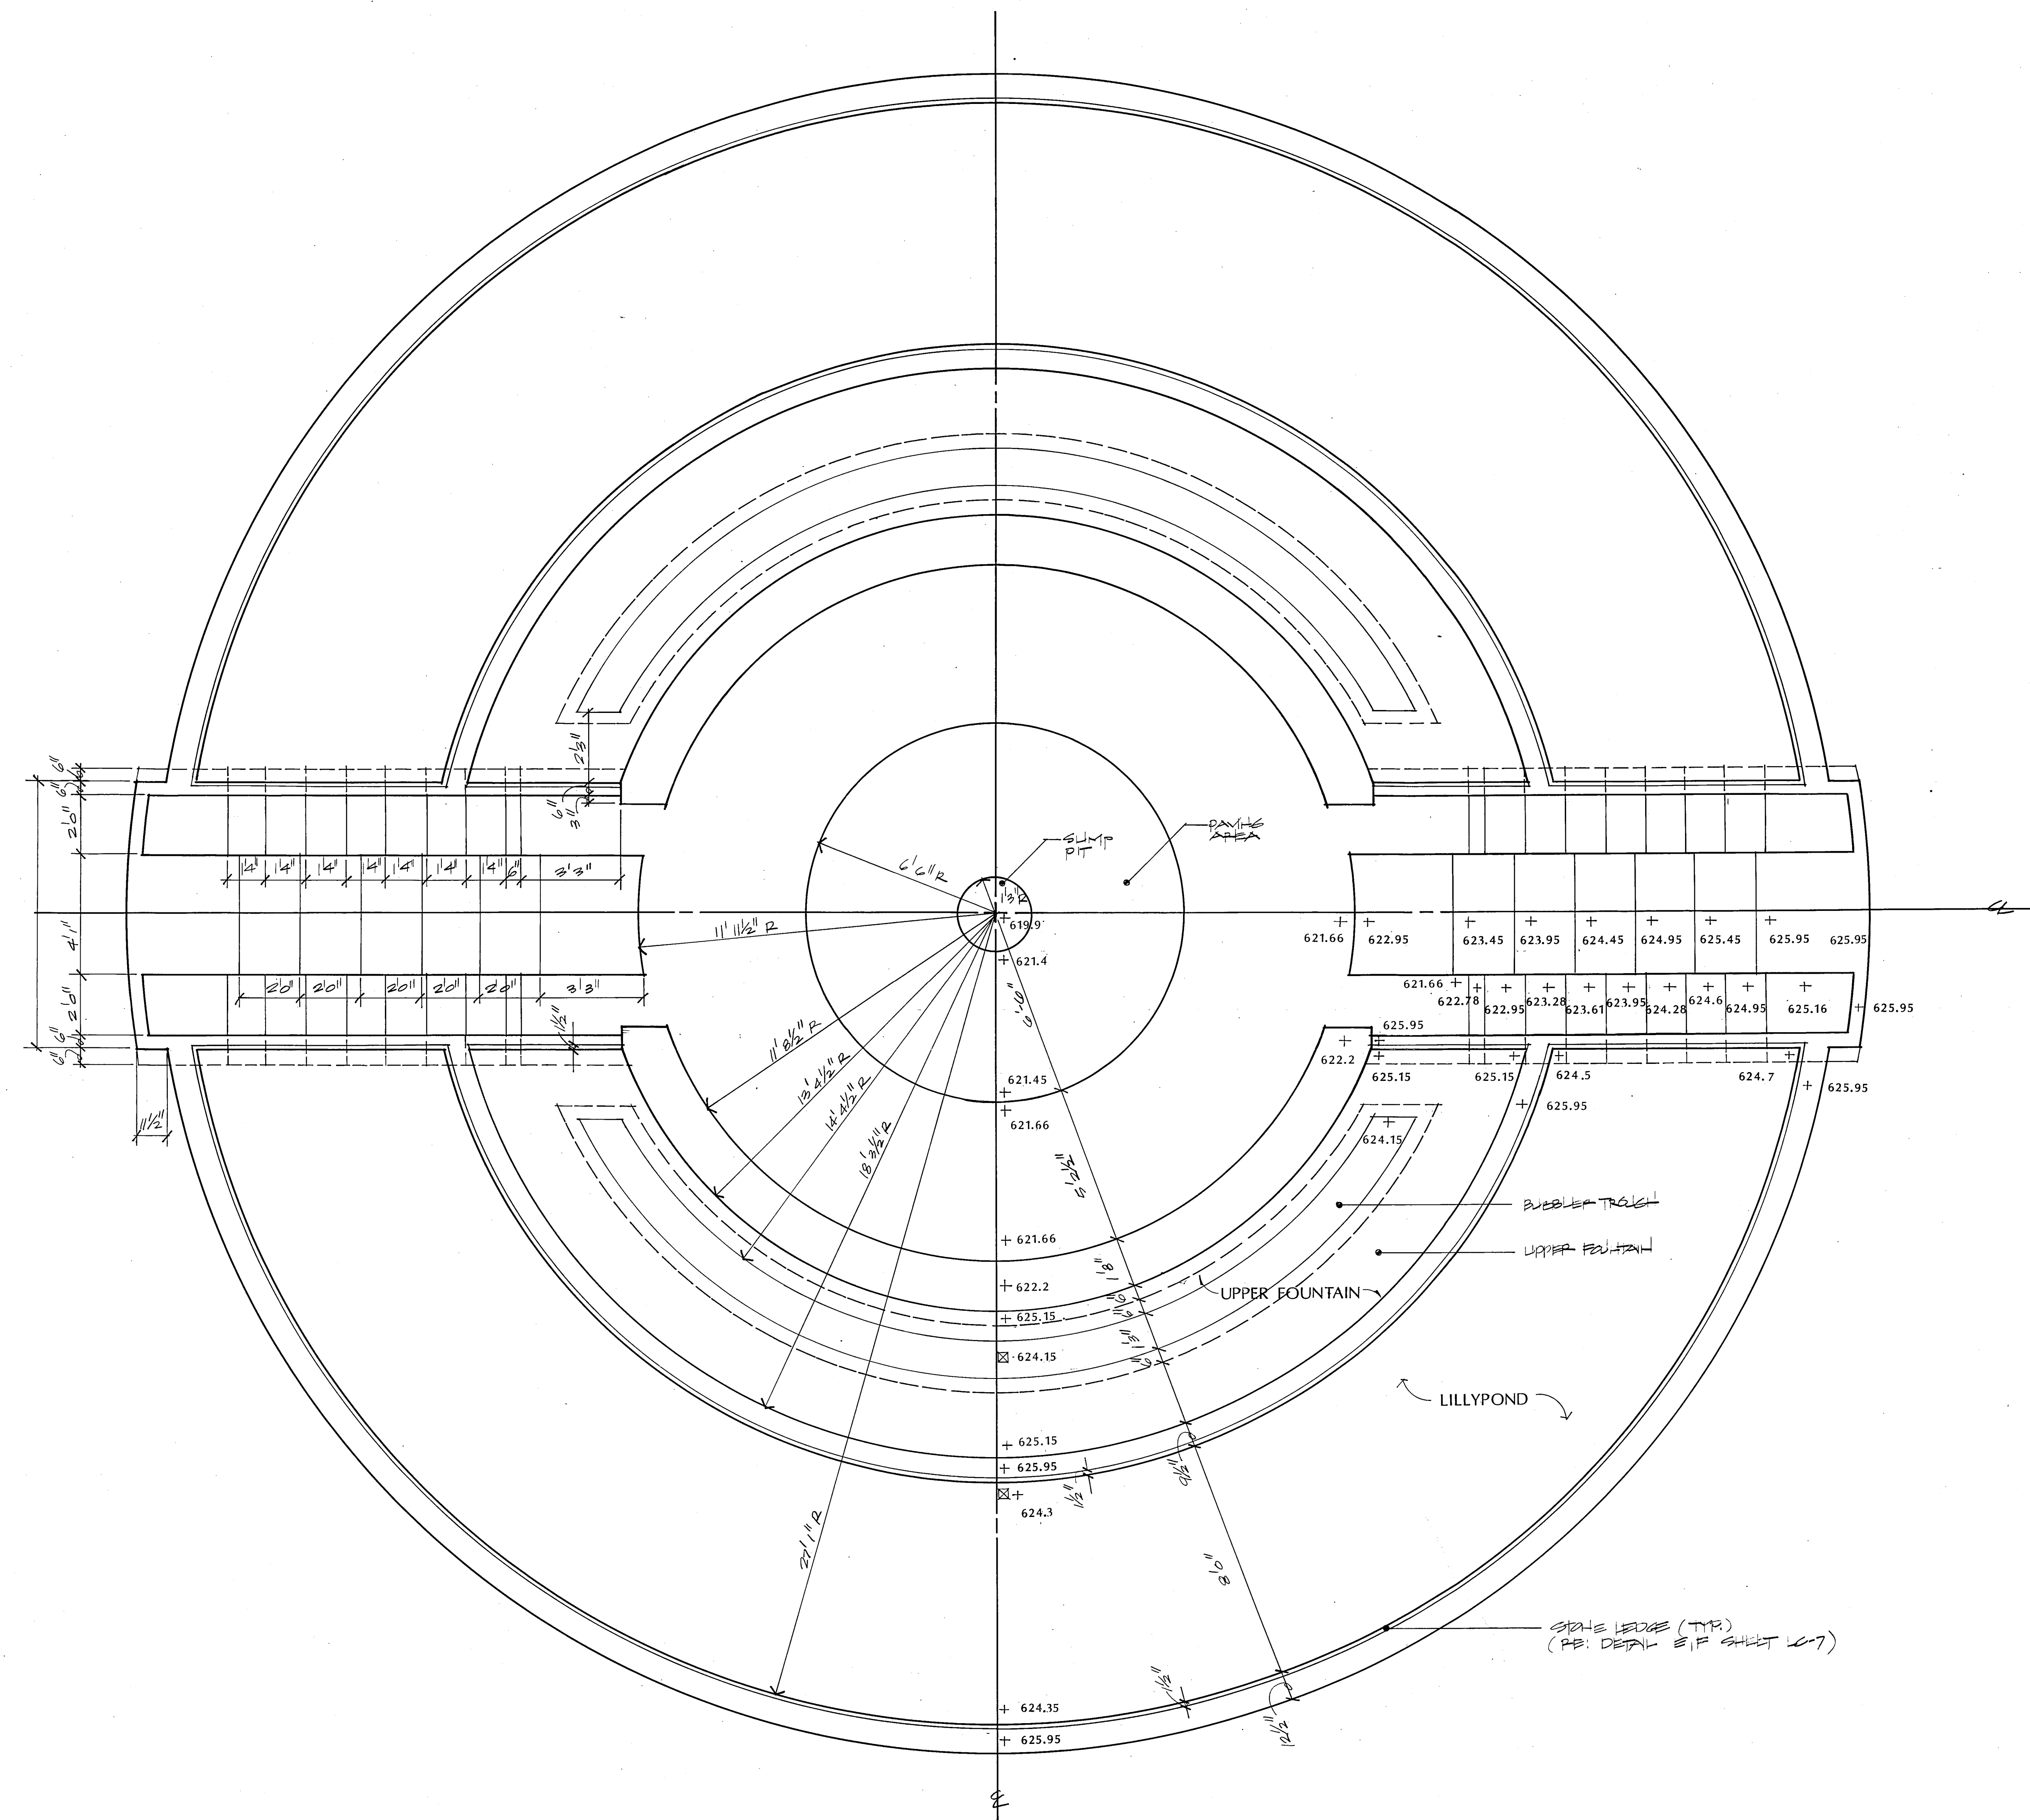

**A** MAIN FOUNTAIN FOUNDATION PLAN

SCALE: 3/8" = 1'-0"

NOTE:  
Contractor to Verify all Grades Prior to Construction and Report any Discrepancies to Landscape Architect.