


CITY OF FARMERS BRANCH
CITY OF ADDISON

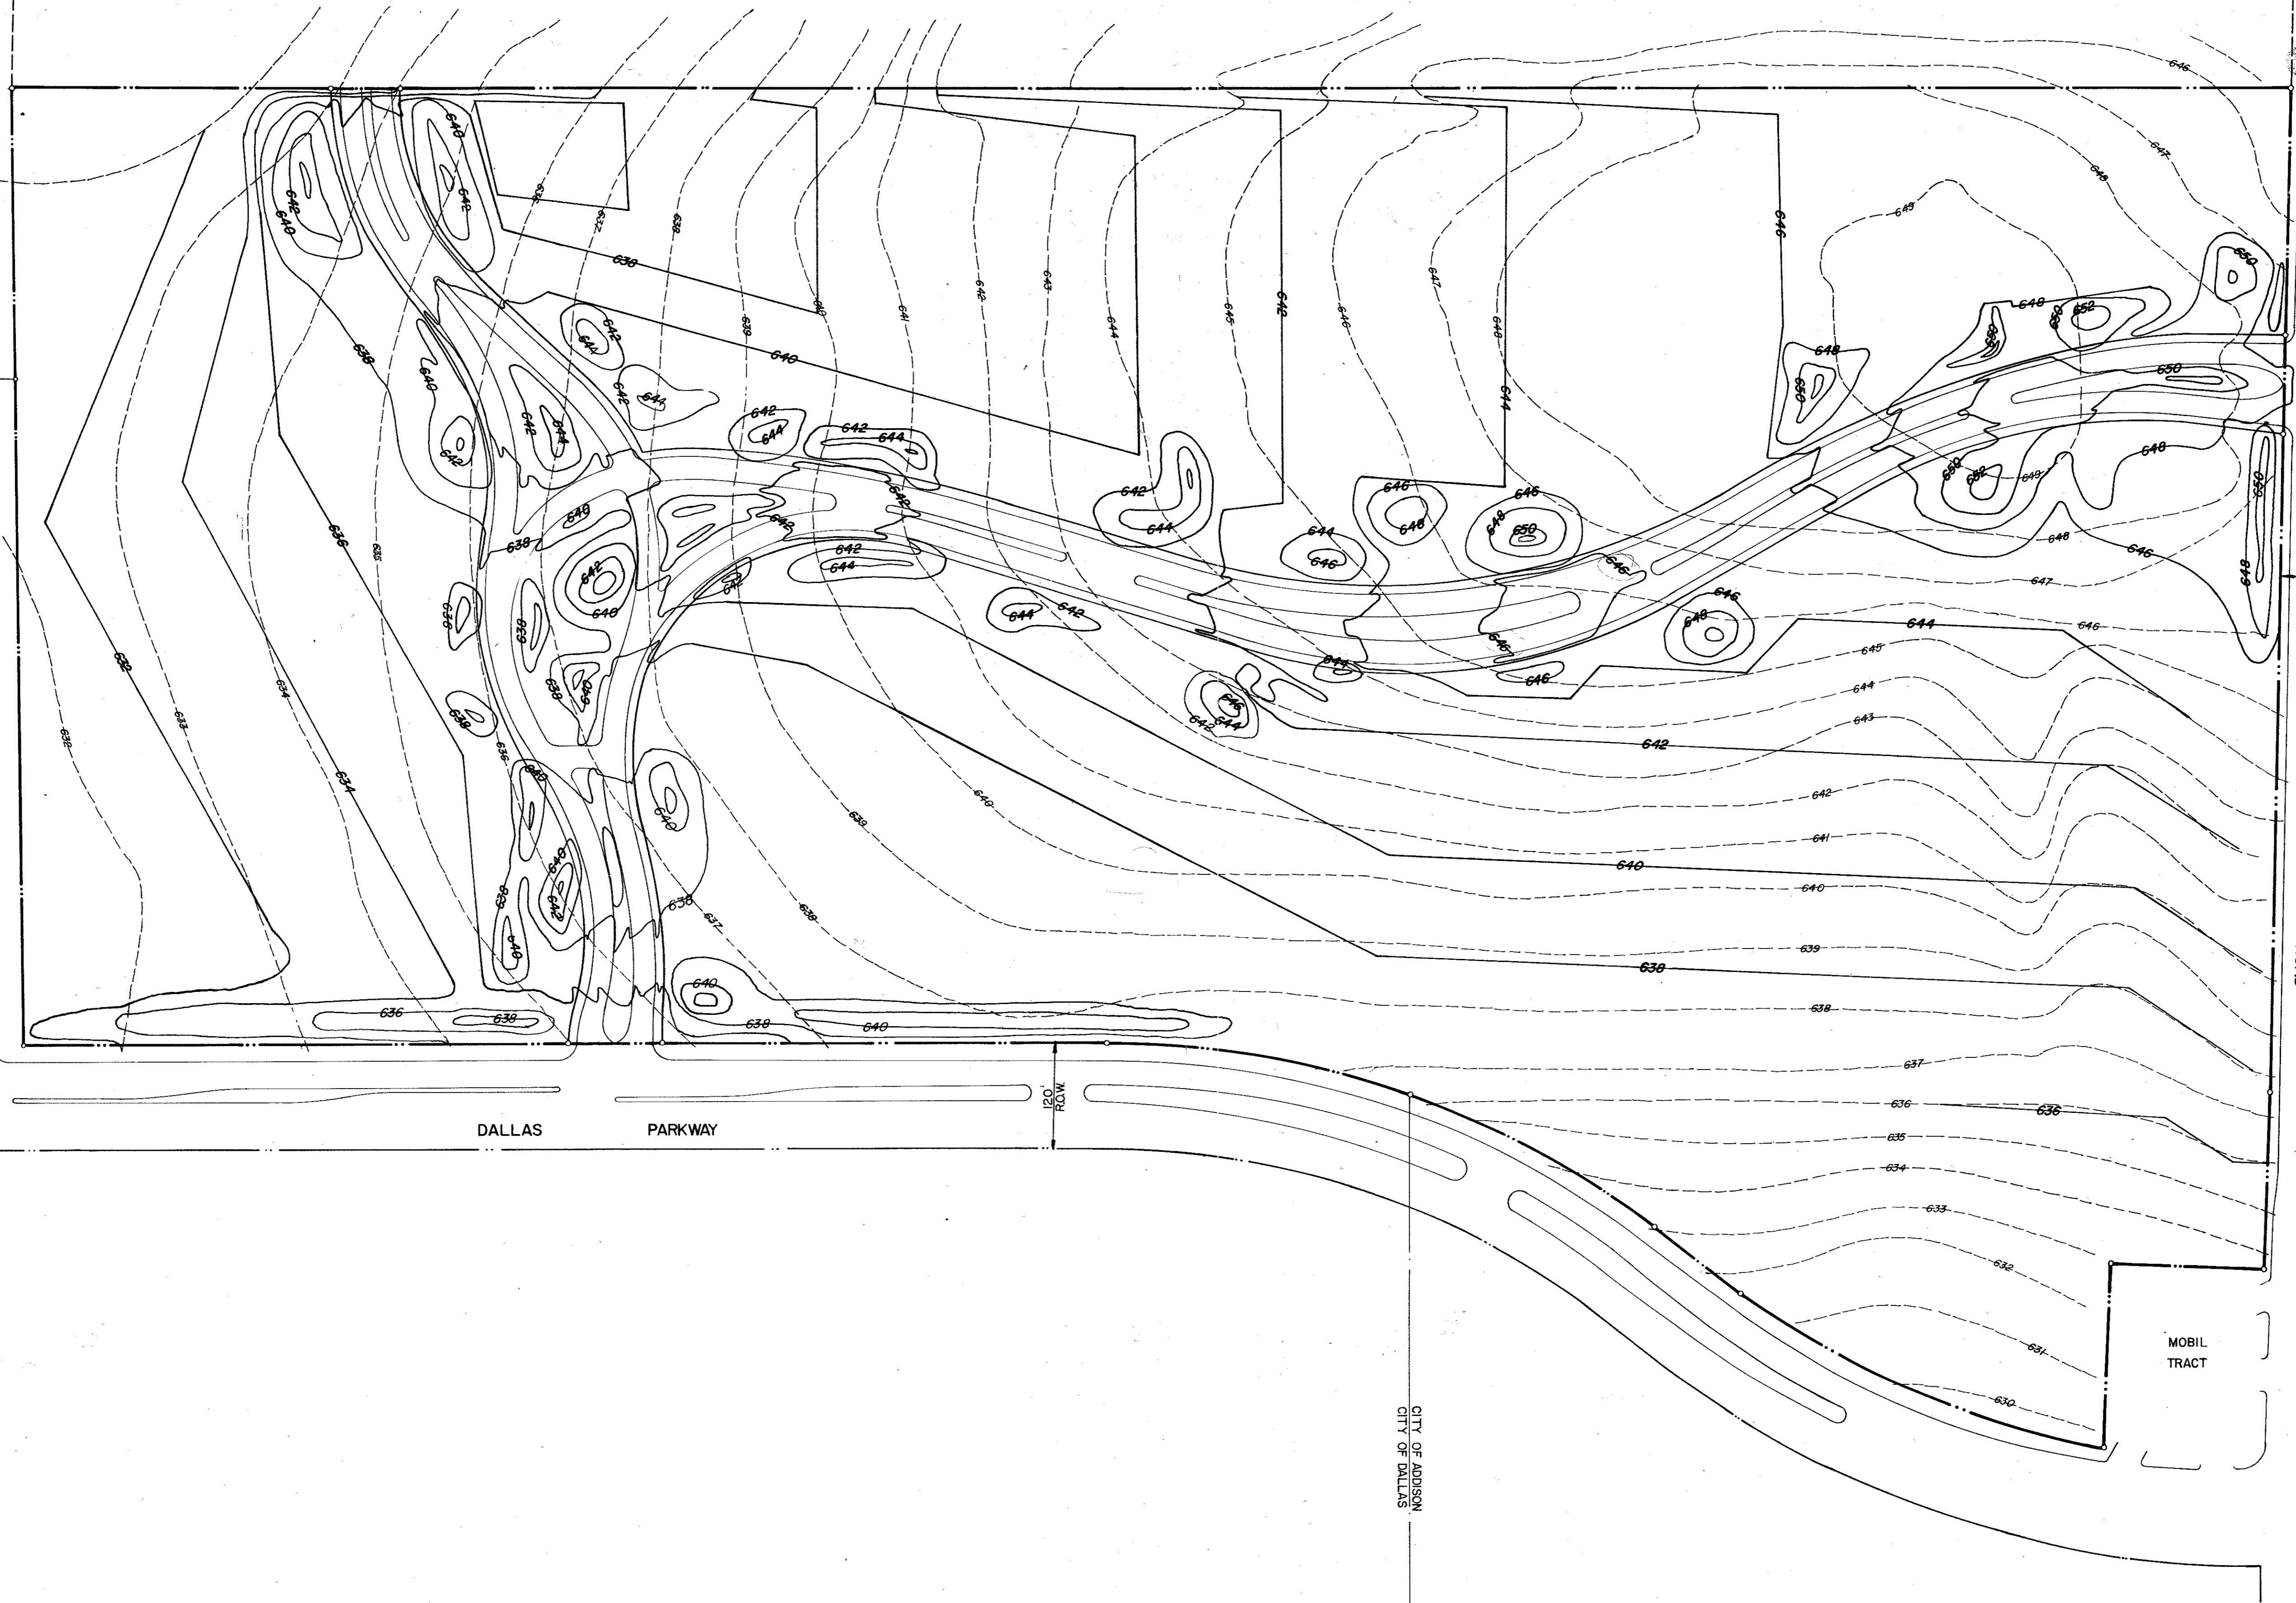

100' ROW

BELT
LINE
ROAD

DALLAS
PARKWAY

120'
ROW

MOBIL
TRACT

CITY OF ADDISON
CITY OF DALLAS



SCALE: 1" = 100'

LEGEND	
PROPOSED GRADES	———
EXISTING GRADES	- - - - -

RA
8/6/80

GRADING PLAN
QUORUM
ADDISON, TEXAS

	Graham Associates, Inc.	Date
	CONSULTING ENGINEERS & PLANNERS	3 - 1 - 79
Drawn By G.A.I.	Sheet 5 Of 21	File
		314 - 1437