


CITY OF FARMERS BRANCH
CITY OF ADDISON

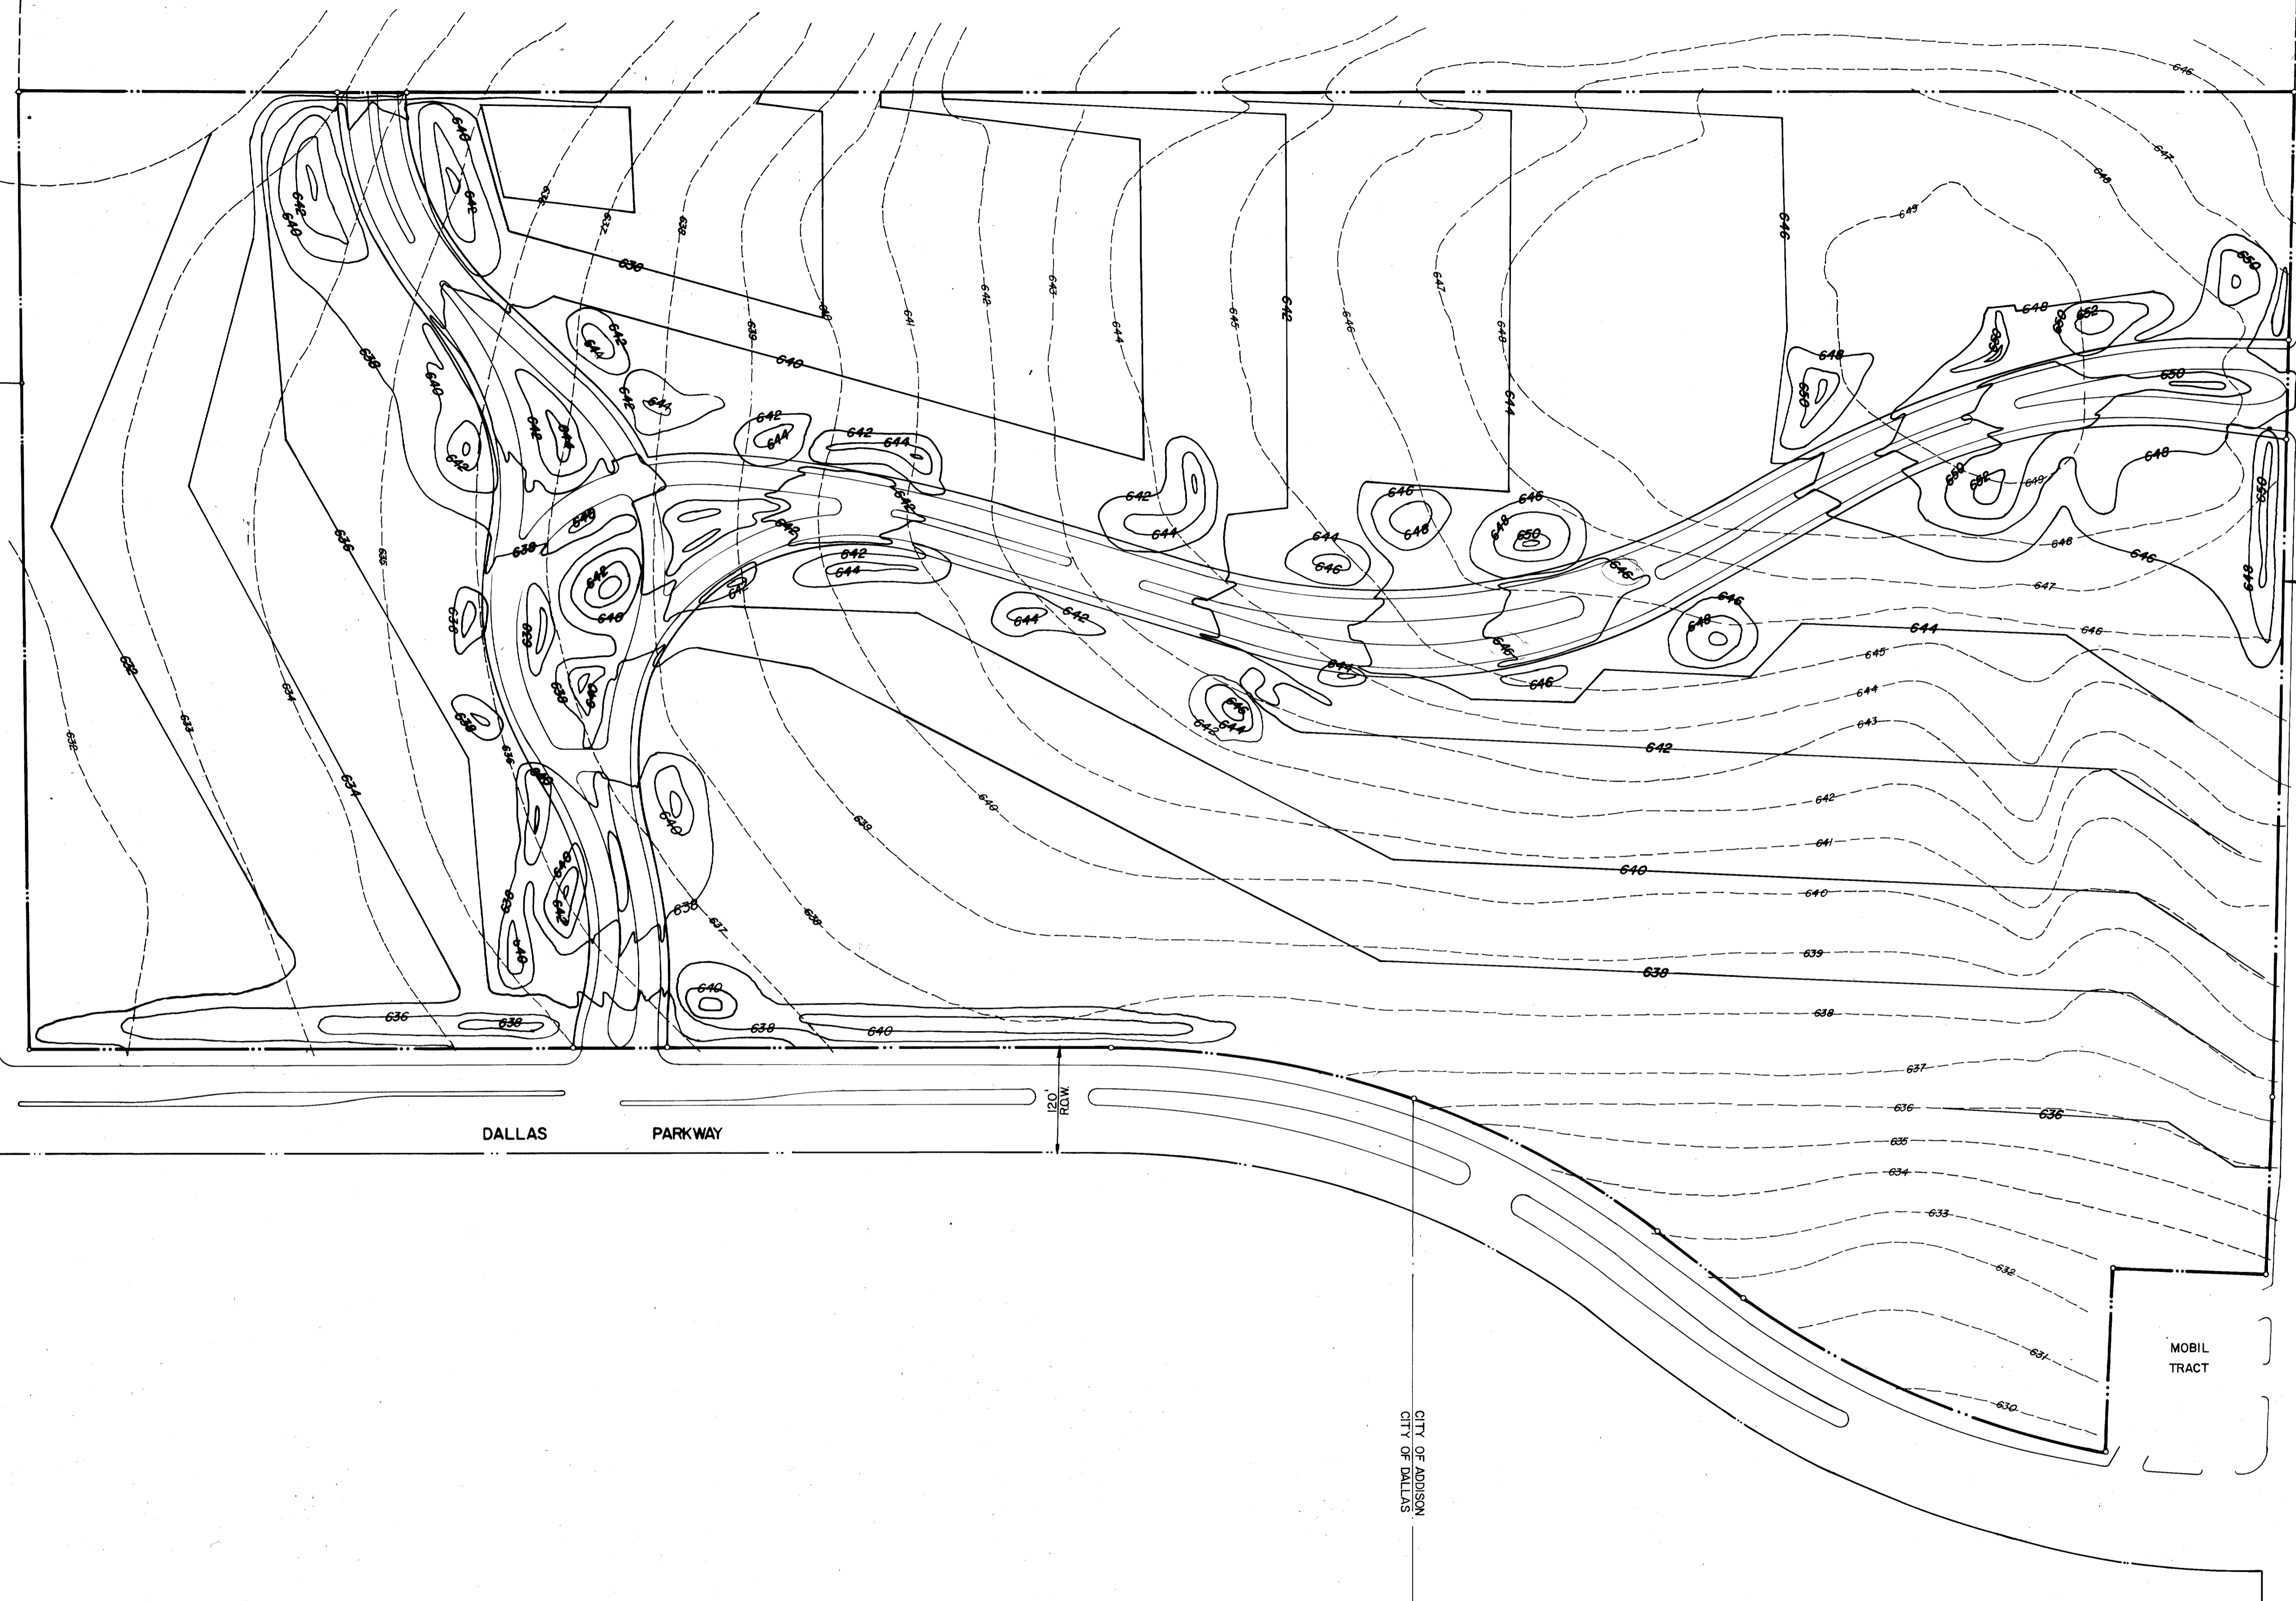


DALLAS PARKWAY

100' ROW
BELT LINE ROAD

MOBIL TRACT

CITY OF ADDISON
CITY OF DALLAS

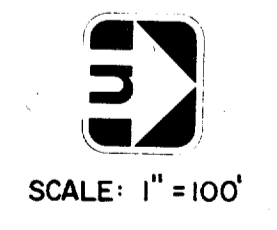

LEGEND	
PROPOSED GRADES	———
EXISTING GRADES	- - - - -

RA
8/6/80

GRADING PLAN
QUORUM
ADDISON, TEXAS

	Graham Associates, Inc.	Date
	CONSULTING ENGINEERS & PLANNERS	3-1-79
Drawn By: G.A.I.	Sheet 5 Of 22	File
		314-1437