


GLENN CURTISS STREET


REMOVE CURB INLET TOP AND
REPLACE WITH MULTIPLE GRATE
INLET TOP AND FRAME. SUBMIT
SHOP DRAWINGS TO ENGINEER
FOR APPROVAL.

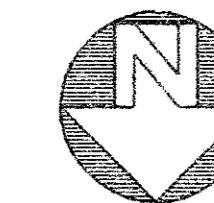


0 20 40
SCALE: 1" = 20'

- LEGEND**
- WV = WATER VALVE
 - FH = FIRE HYDRANT
 - MH = MANHOLE
 - GAS = LONE STAR GAS LINE
 - STS = STORM SEWER
 - W = WATERLINE
 - PP = POWER POLE
 - TEL = TELEPHONE LINE MARKER
 - SS = SANITARY SEWER
 - OE = OVERHEAD ELECTRIC

ADDISON ROAD

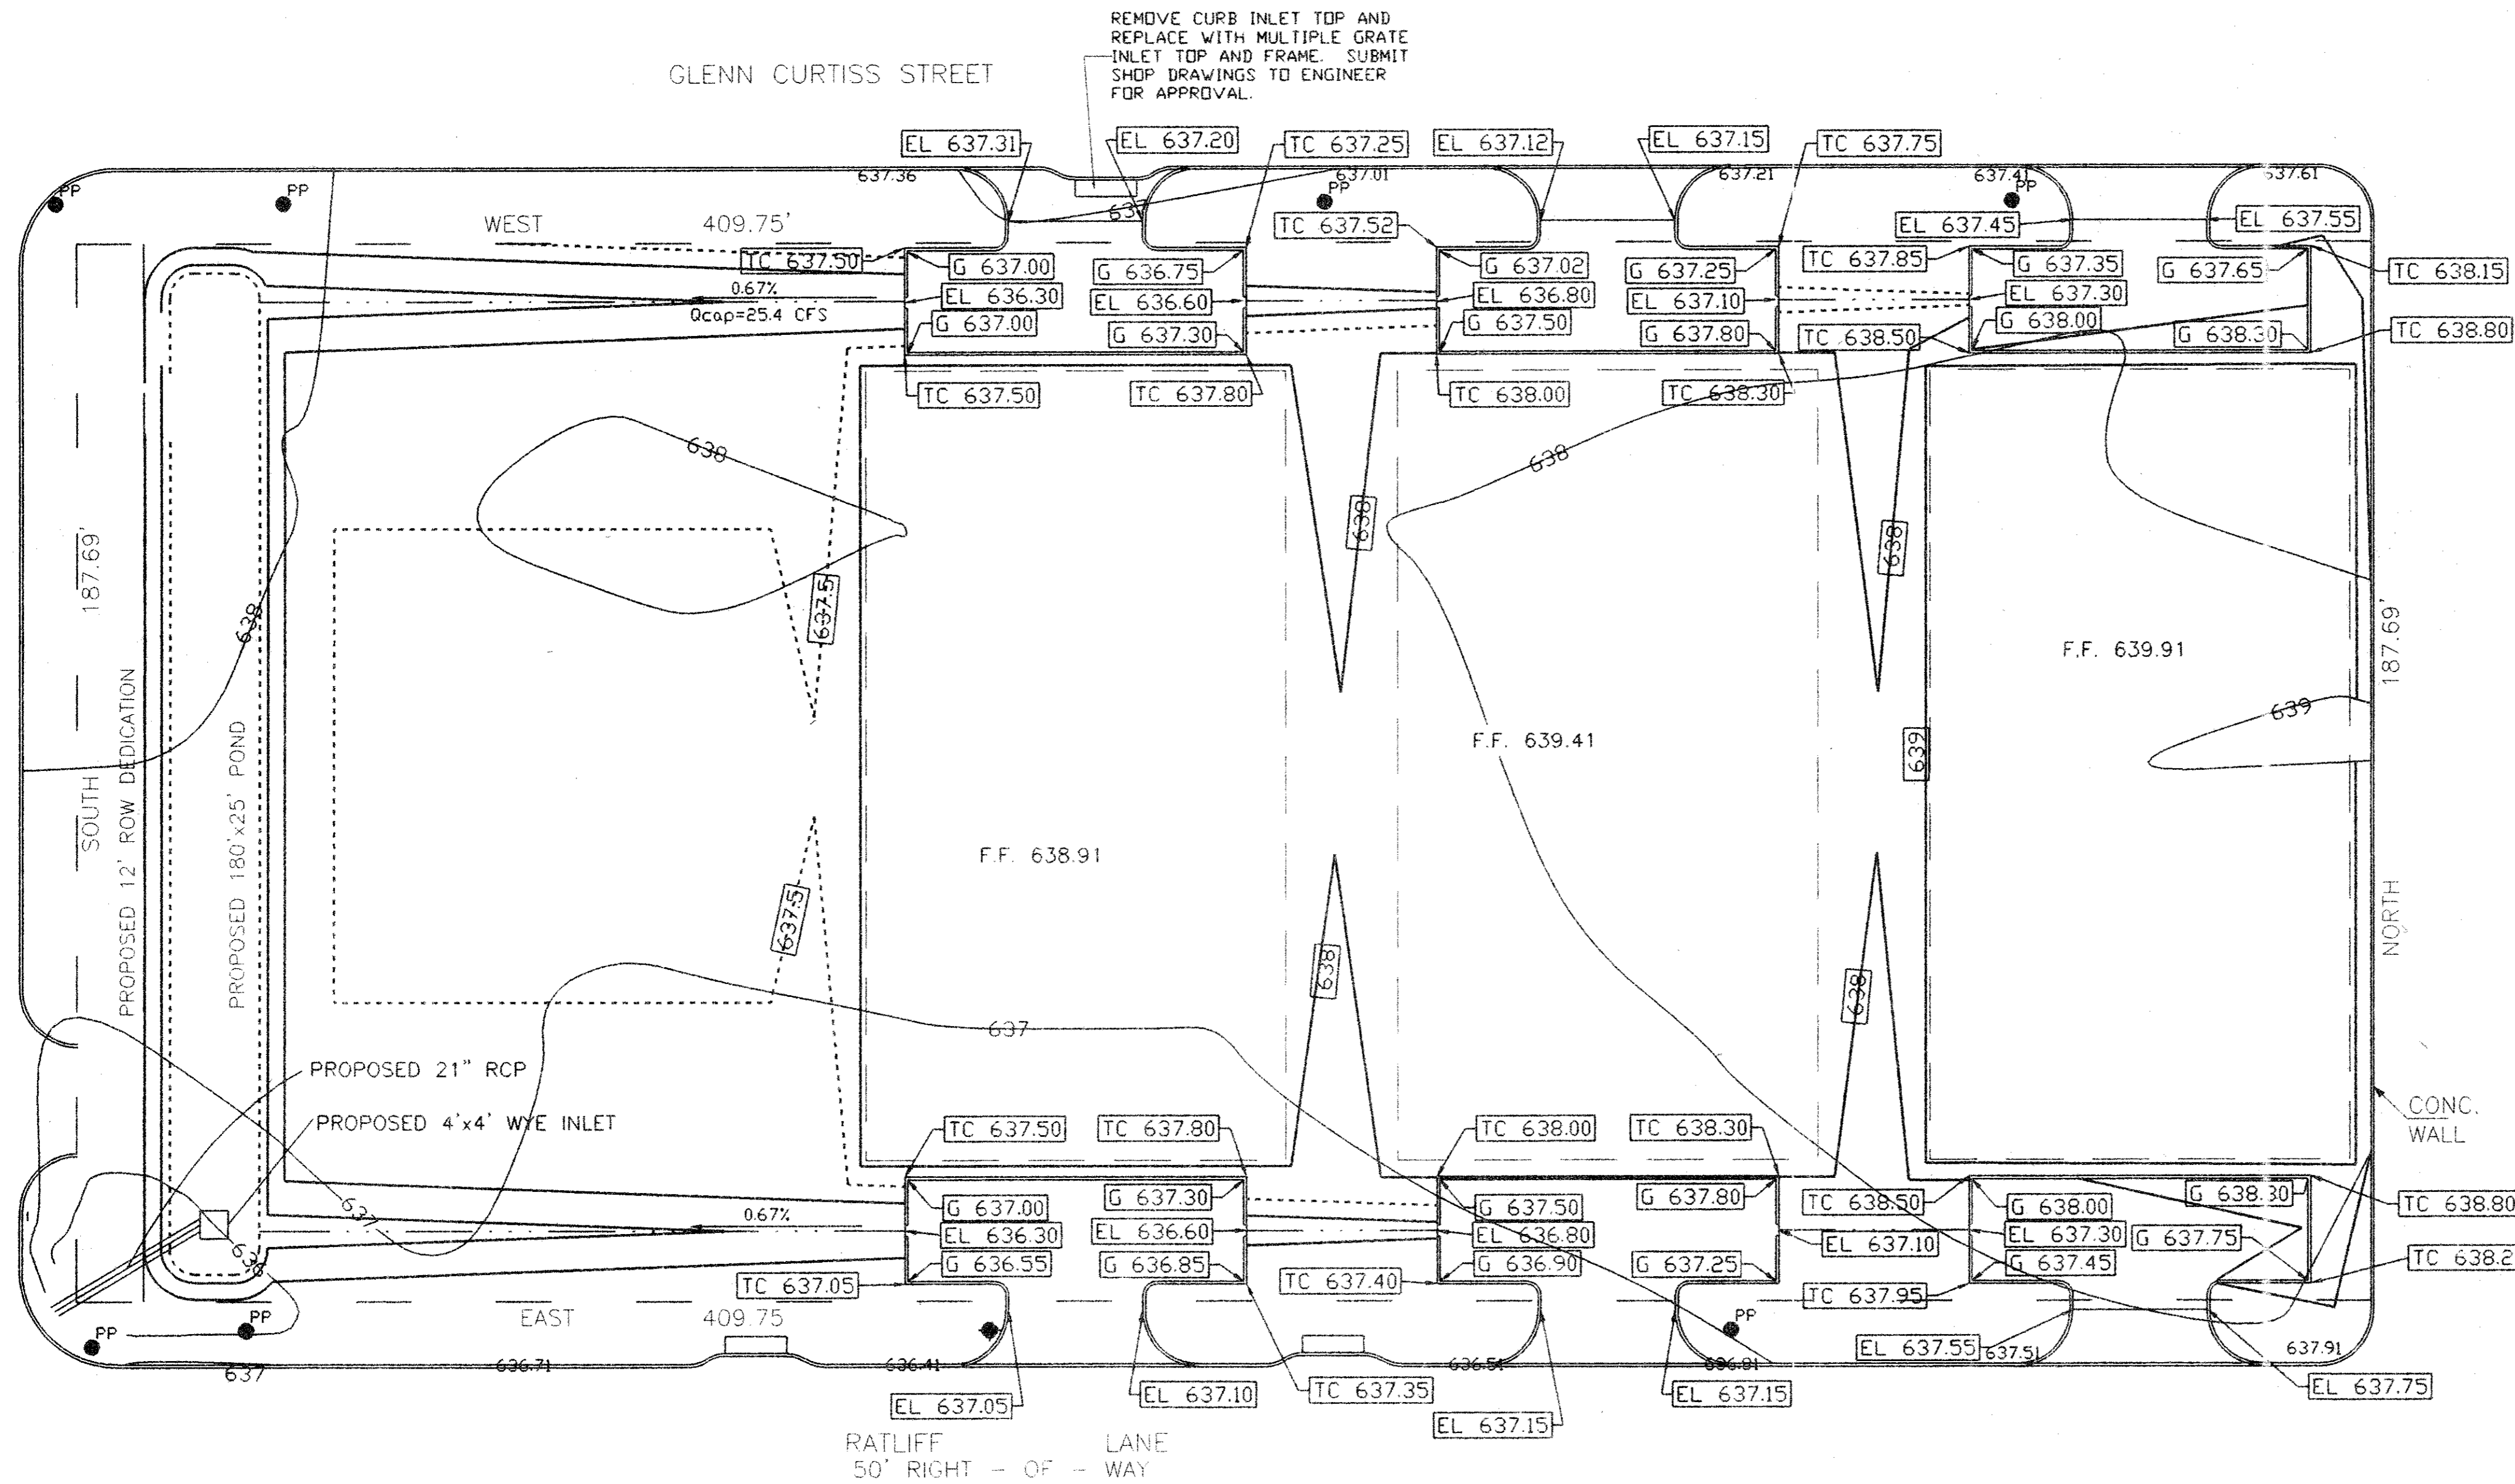

DESIGNED BY: O.E.
NOTE AND REVISIONS
5/10/99 ADDED GRADING/PAVING FOR BLDGS 2 & 3

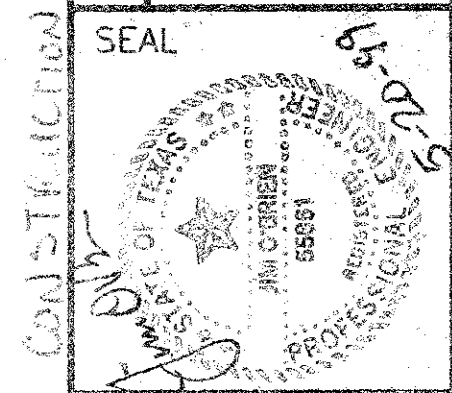

O'Brien Engineering
13015 Bee Street, Suite 202
Farmers Branch, TX 75234
Ph: 972 241-0336
F: 972 241-0370

TF STONE PROJECT
PROPOSED FACILITIES
GRADING PLAN
ADDISON, TX

DATE: 8/18/98
O.E. JOB NO.
1309801
SHEET NO.
6
OF 8 SHEETS