




01 WALL SECTION  
SC: 3/4" = 1'-0"

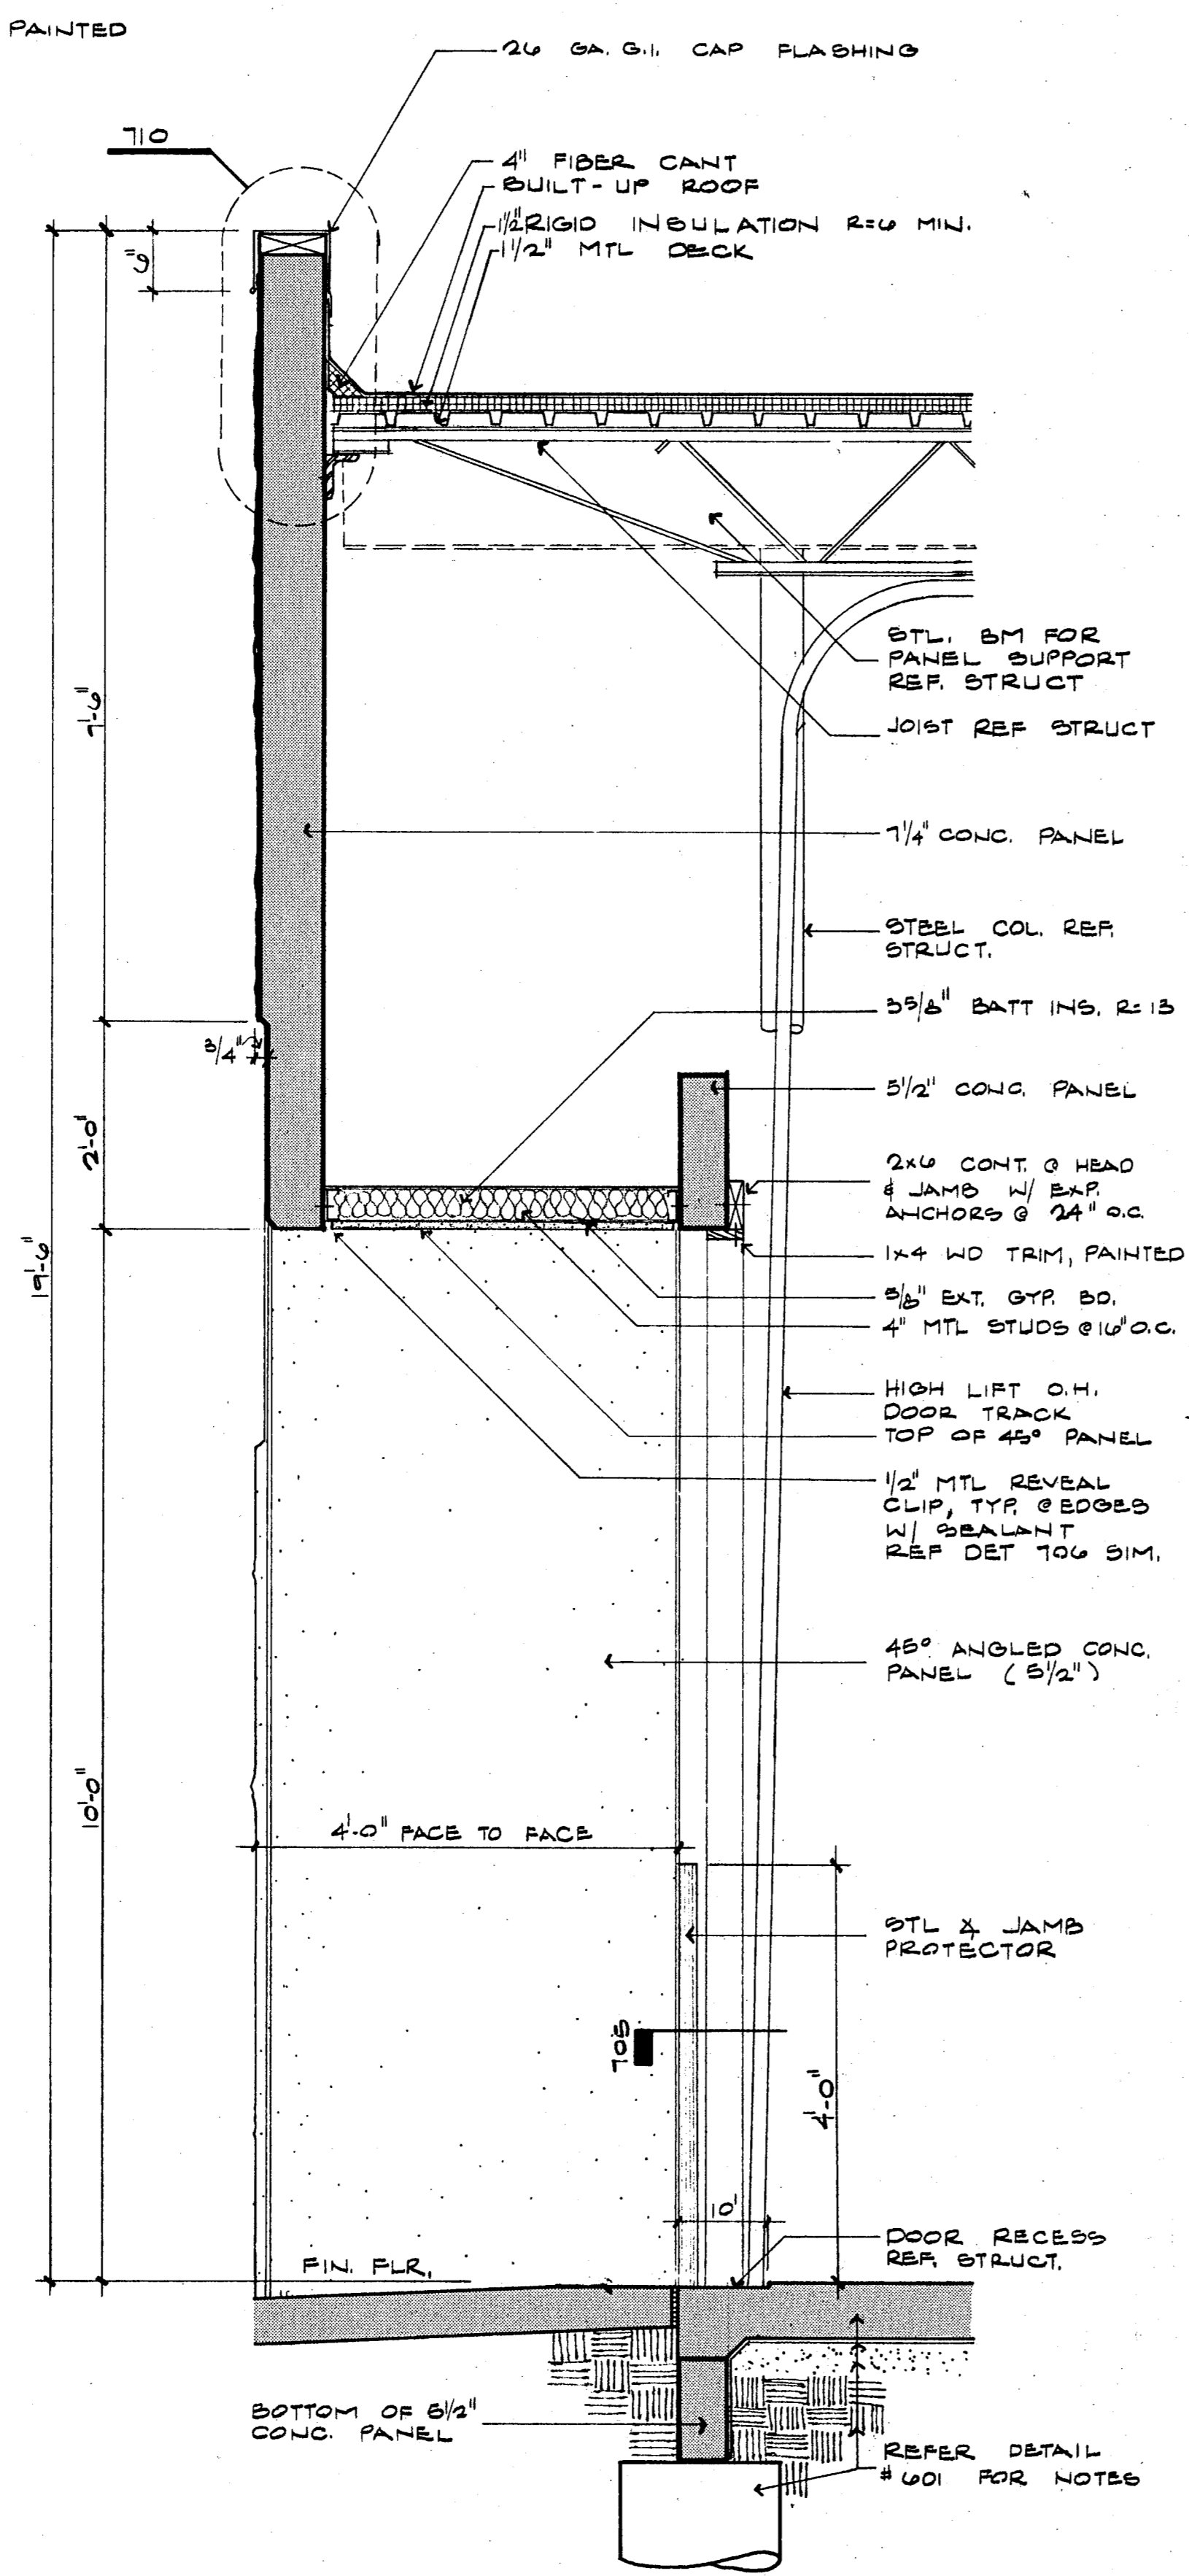

02 WALL SECTION  
SC: 3/4" = 1'-0"


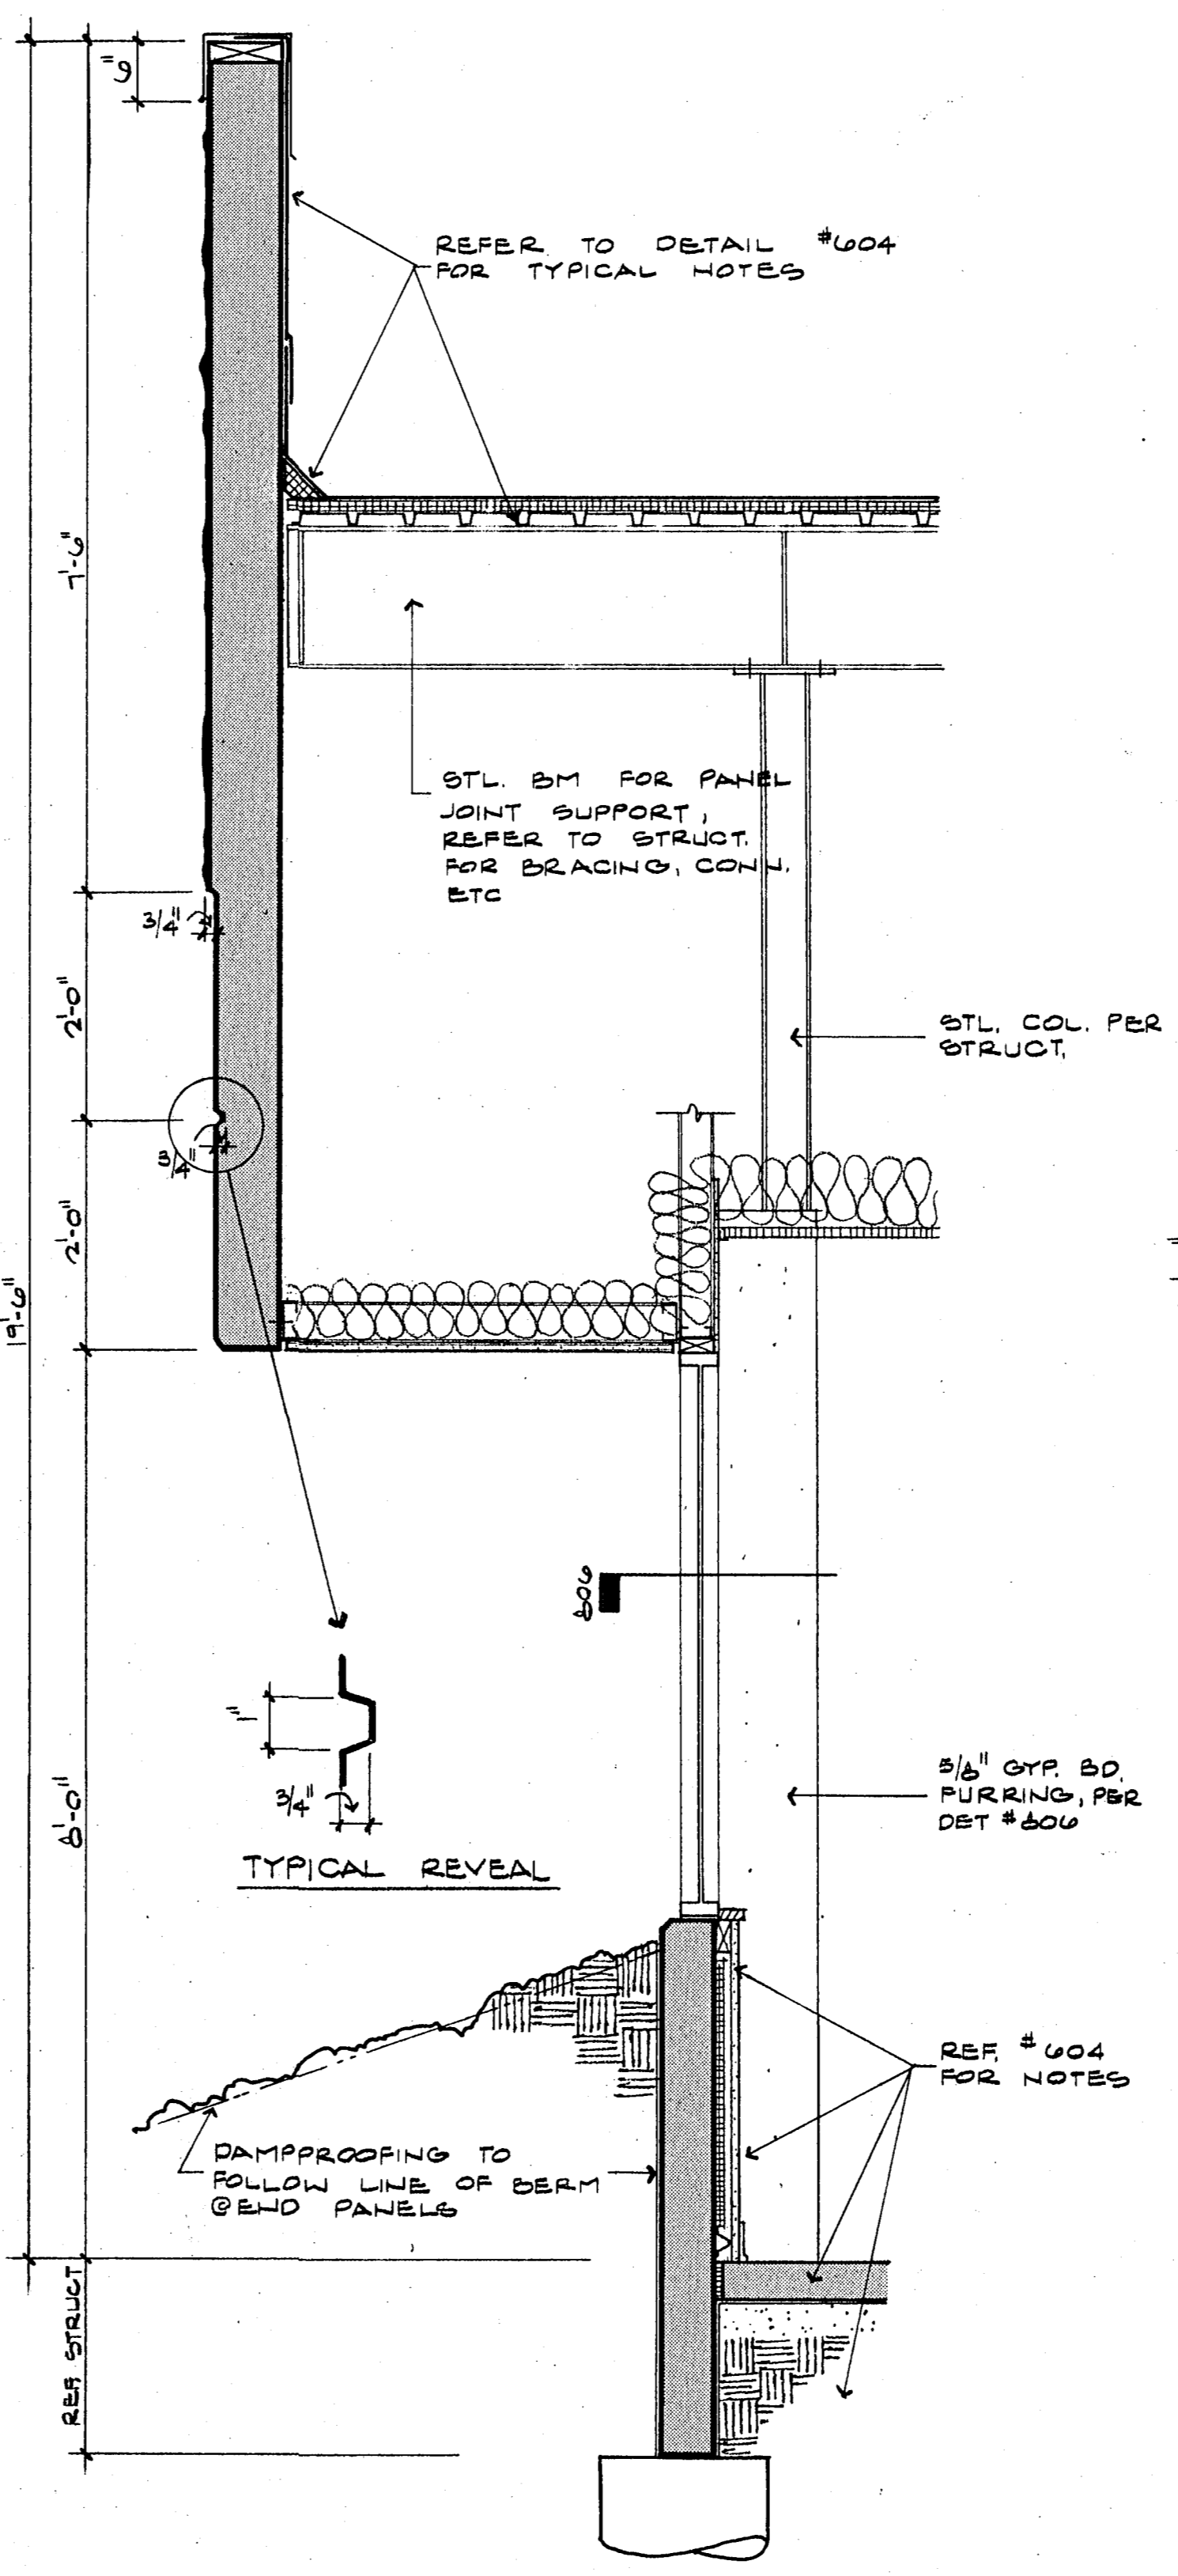


03 WALL SECTION  
SC: 3/4" = 1'-0"

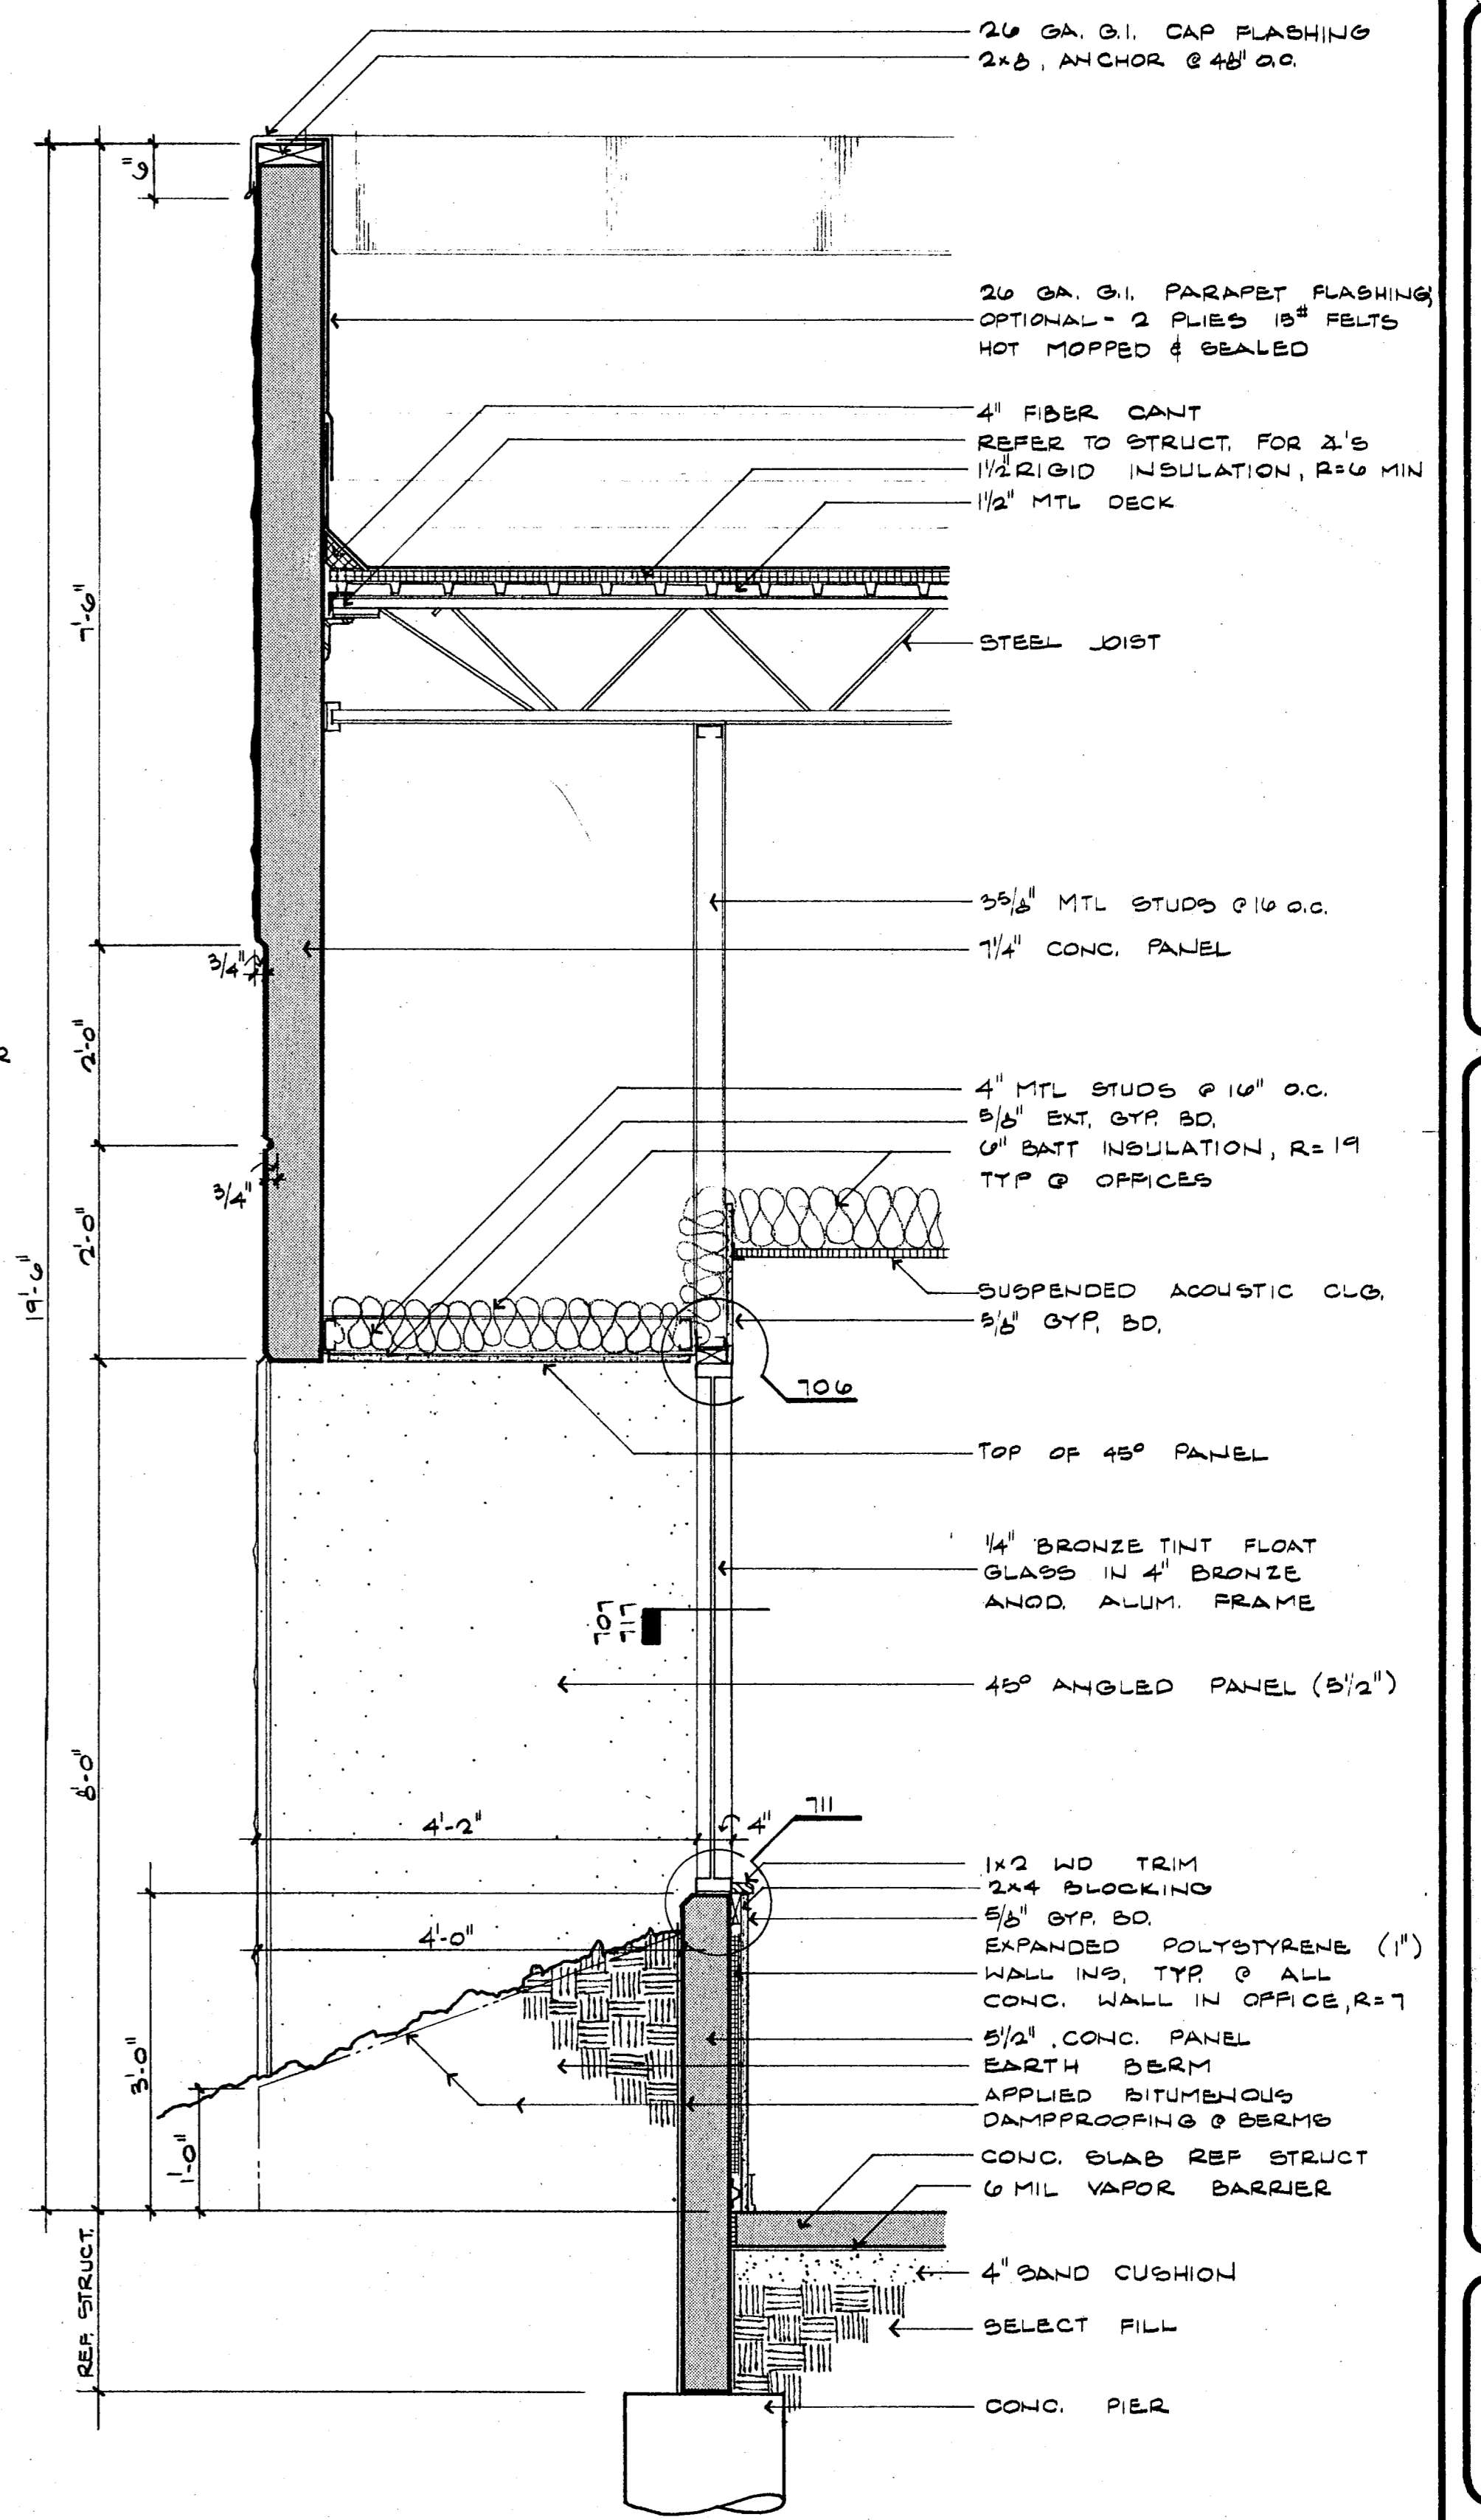

04 WALL SECTION  
SC: 3/4" = 1'-0"

Copyright © 1980  
EDICape Hopkins Clement, Inc.

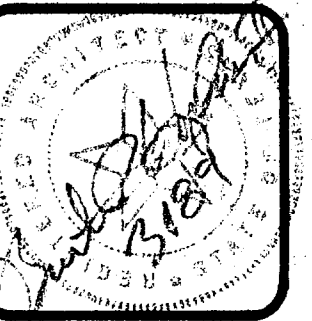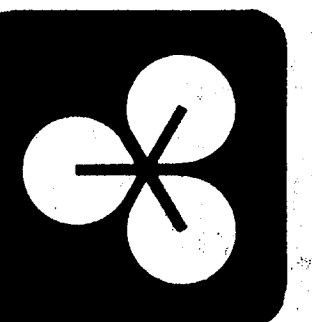

EDICAPE HOPKINS CLEMENT, INC.  
PLANNING · ARCHITECTURE · INTERIOR DESIGN  
TWO NORTH PARK EAST, 120 · DALLAS · 214/750-1945  
AMERICAN INSTITUTE OF ARCHITECTS · AMER. SOC. CONSULTING PLANNERS

City of Addison  
PUBLIC WORKS SERVICE CENTER  
Dooley Road  
Addison Texas

ISSUE DATE  
6/12/80  
REVISIONS

SHEET NUMBER

6

#2000.00