

EDI ARCHITECTS, INC.
 ARCHITECTURE PLANNING ENGINEERING INTERIOR DESIGN
 8430 WALNUT HILL LANE
 SUITE 100
 DALLAS, TEXAS 75201
 214 / 750-1848

TOWN OF
ADDISON


**ADDITION TO
 PUBLIC WORKS SERVICE CENTER**
 Addison Texas
 Westgrove Road

DATE 5-16-86
 11 JUNE 86
 24 JULY 1986 - BID

SHEET NO:
A 1.2
 OF SHEETS
 JOB NO: 851-187

LEGEND

- EXISTING GRADE LINE.
- - - GRADE TO BE CHANGED.
- NEW GRADE LINE.
- + 653.61 NEW SPOT GRADE.
- DIRECTION OF DRAINAGE FLOW.
- AREA DRAIN

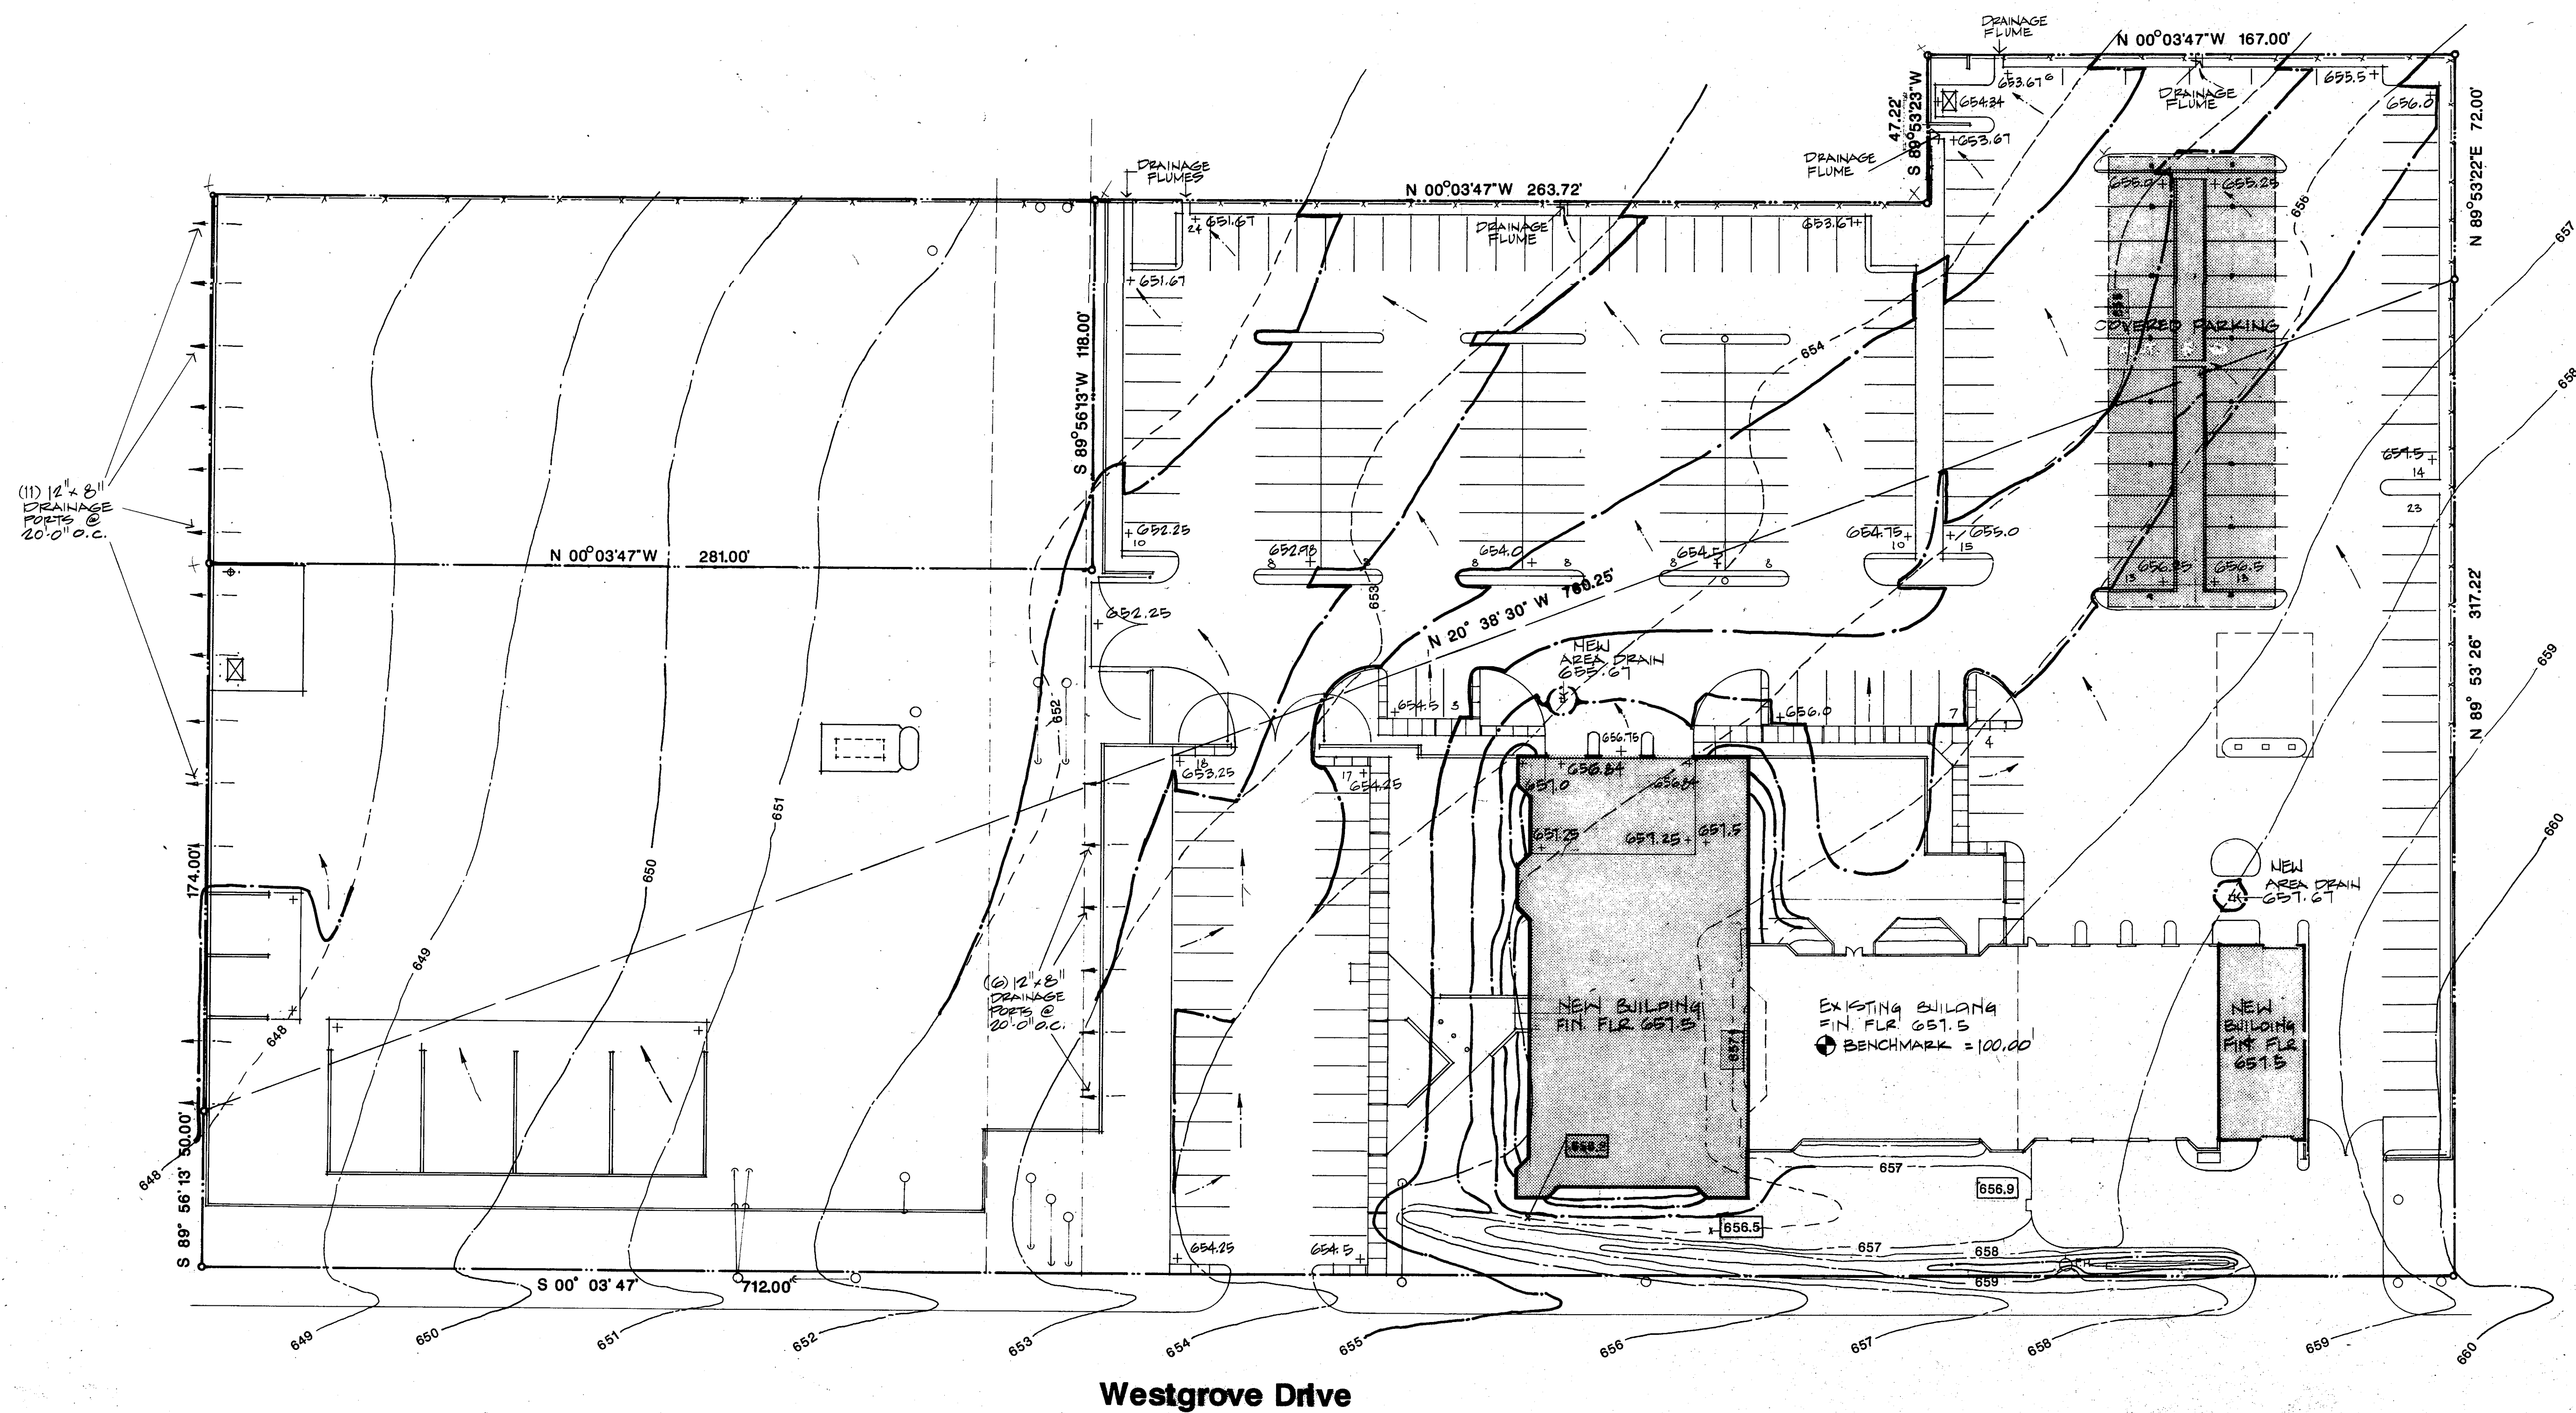

01 GRADING PLAN
 A 1.2 1"=30'-0"

Westgrove Drive

