

**EDI ARCHITECTS, INC.**  
 ARCHITECTURE PLANNING ENGINEERING INTERIOR DESIGN  
 8400 WALNUT HILL LANE  
 SUITE 100  
 DALLAS, TEXAS 75201  
 214 / 750-1848  
 AUSTIN, TEXAS 78701  
 512 / 488-8808

TOWN OF  
**ADDISON**

**ADDITION TO  
 PUBLIC WORKS SERVICE CENTER**  
 Addison Texas  
 Westgrove Road


DATE:  
 11 JUNE 86  
 24 JULY 1986 - BID

SHEET NO:

**M2.3**

OF SHEETS

JOB NO: 851-137

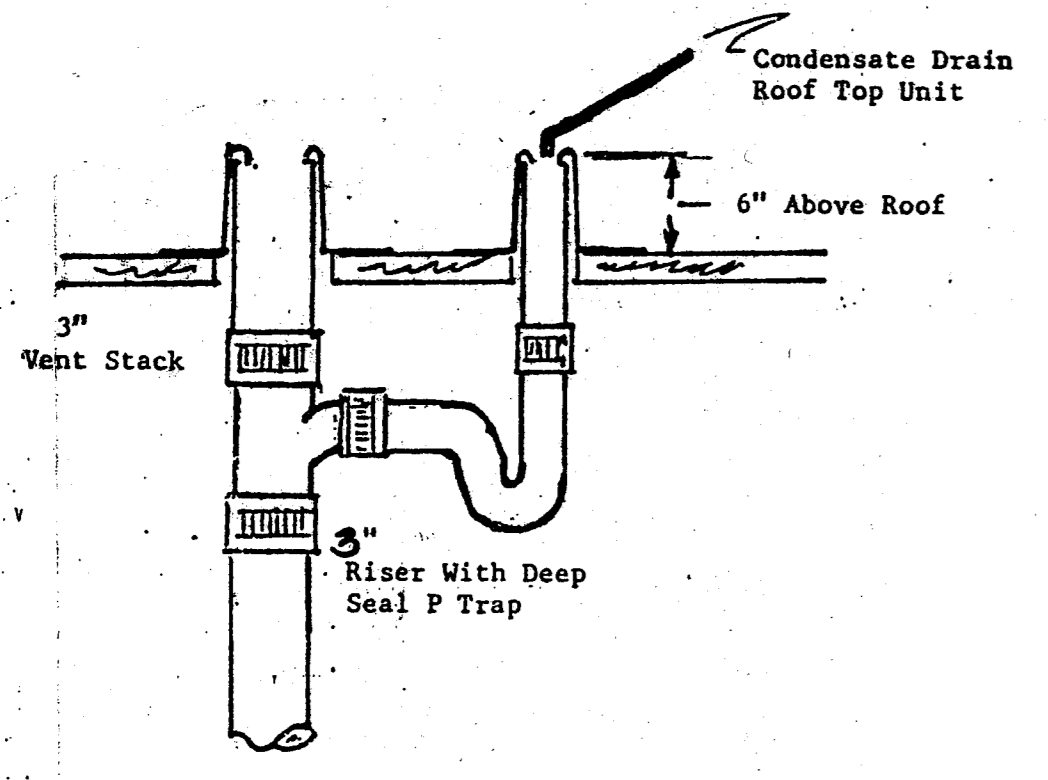


**CONDENSATE DRAIN DETAIL**

02  
 M2.3

NTS

**TOWN OF ADDISON**  
 BUILDING COPY OF PLANS  
 This set of plans contains various corrections and comments made by the City Staff. All trades will be required to comply with these corrections and comments; failure to inform all trades of this information will not be accepted as a reason to approve construction which is in violation of local ordinances.  
 This set of plans is to be kept on the job site at all times and it is to be made available for use by city inspectors at their request. Failure to have these plans available may delay approval of a requested inspection.

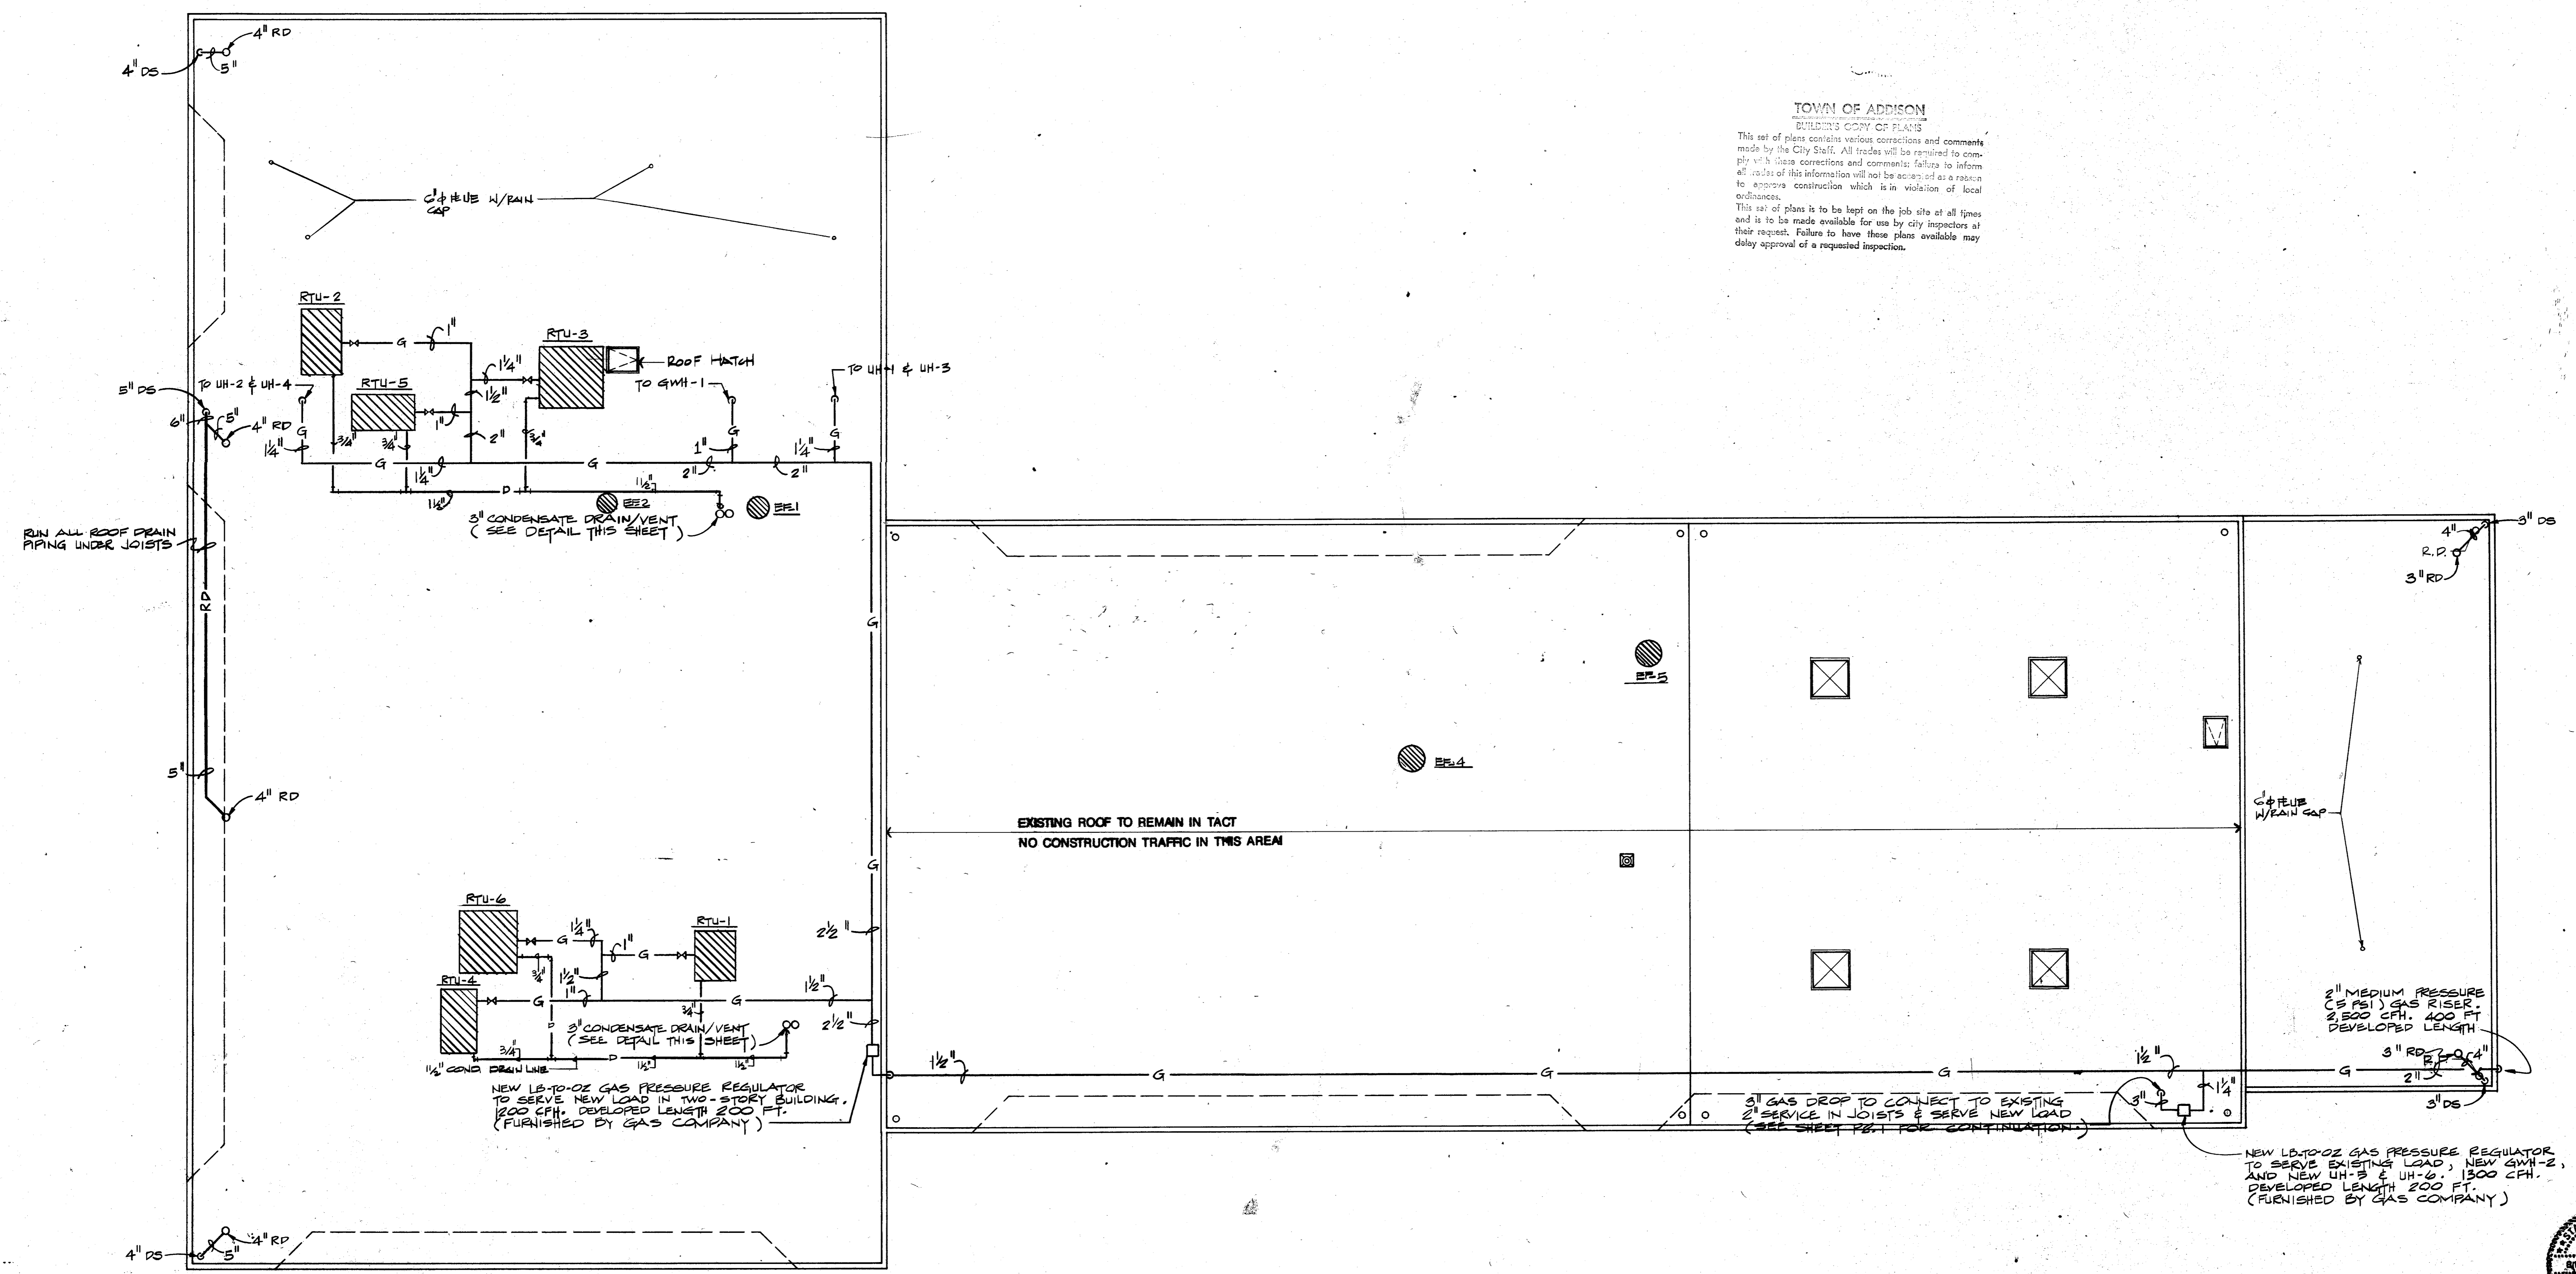

**01 ROOF PLAN - MECHANICAL/PLUMBING**

M2.3

**INTERFIELD ENGINEERING CO.**  
 CONSULTING ENGINEERS  
 8401 N. CENTRAL EXPWY.  
 SUITE 340  
 DALLAS, TEXAS 75205  
 (214) 528-8864

