




23.707 ACRES
(1,032,680 sq. ft.)

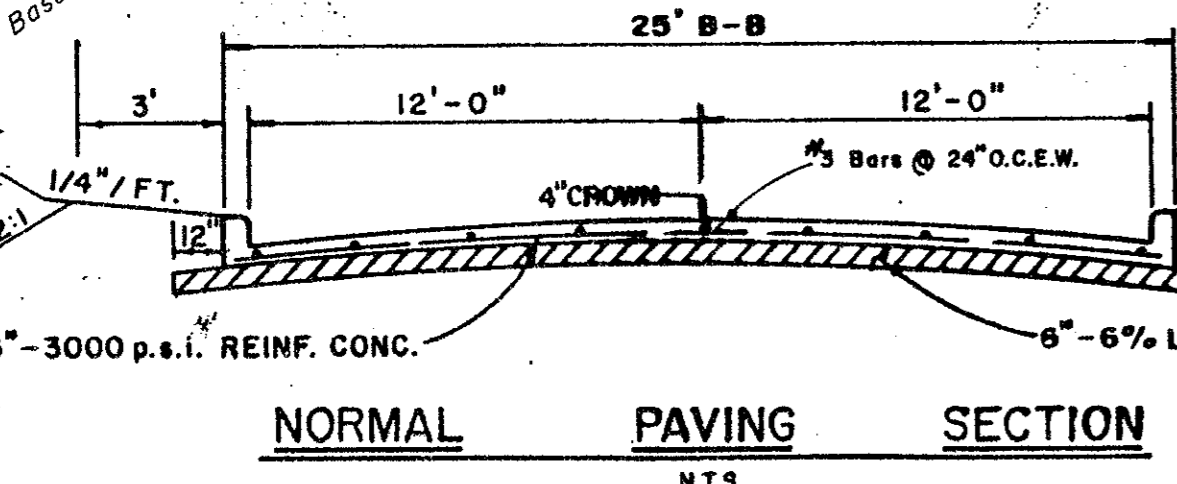

All Construction Shall Be In Accordance With City Of Addison Standards & Details For Paving & Drainage

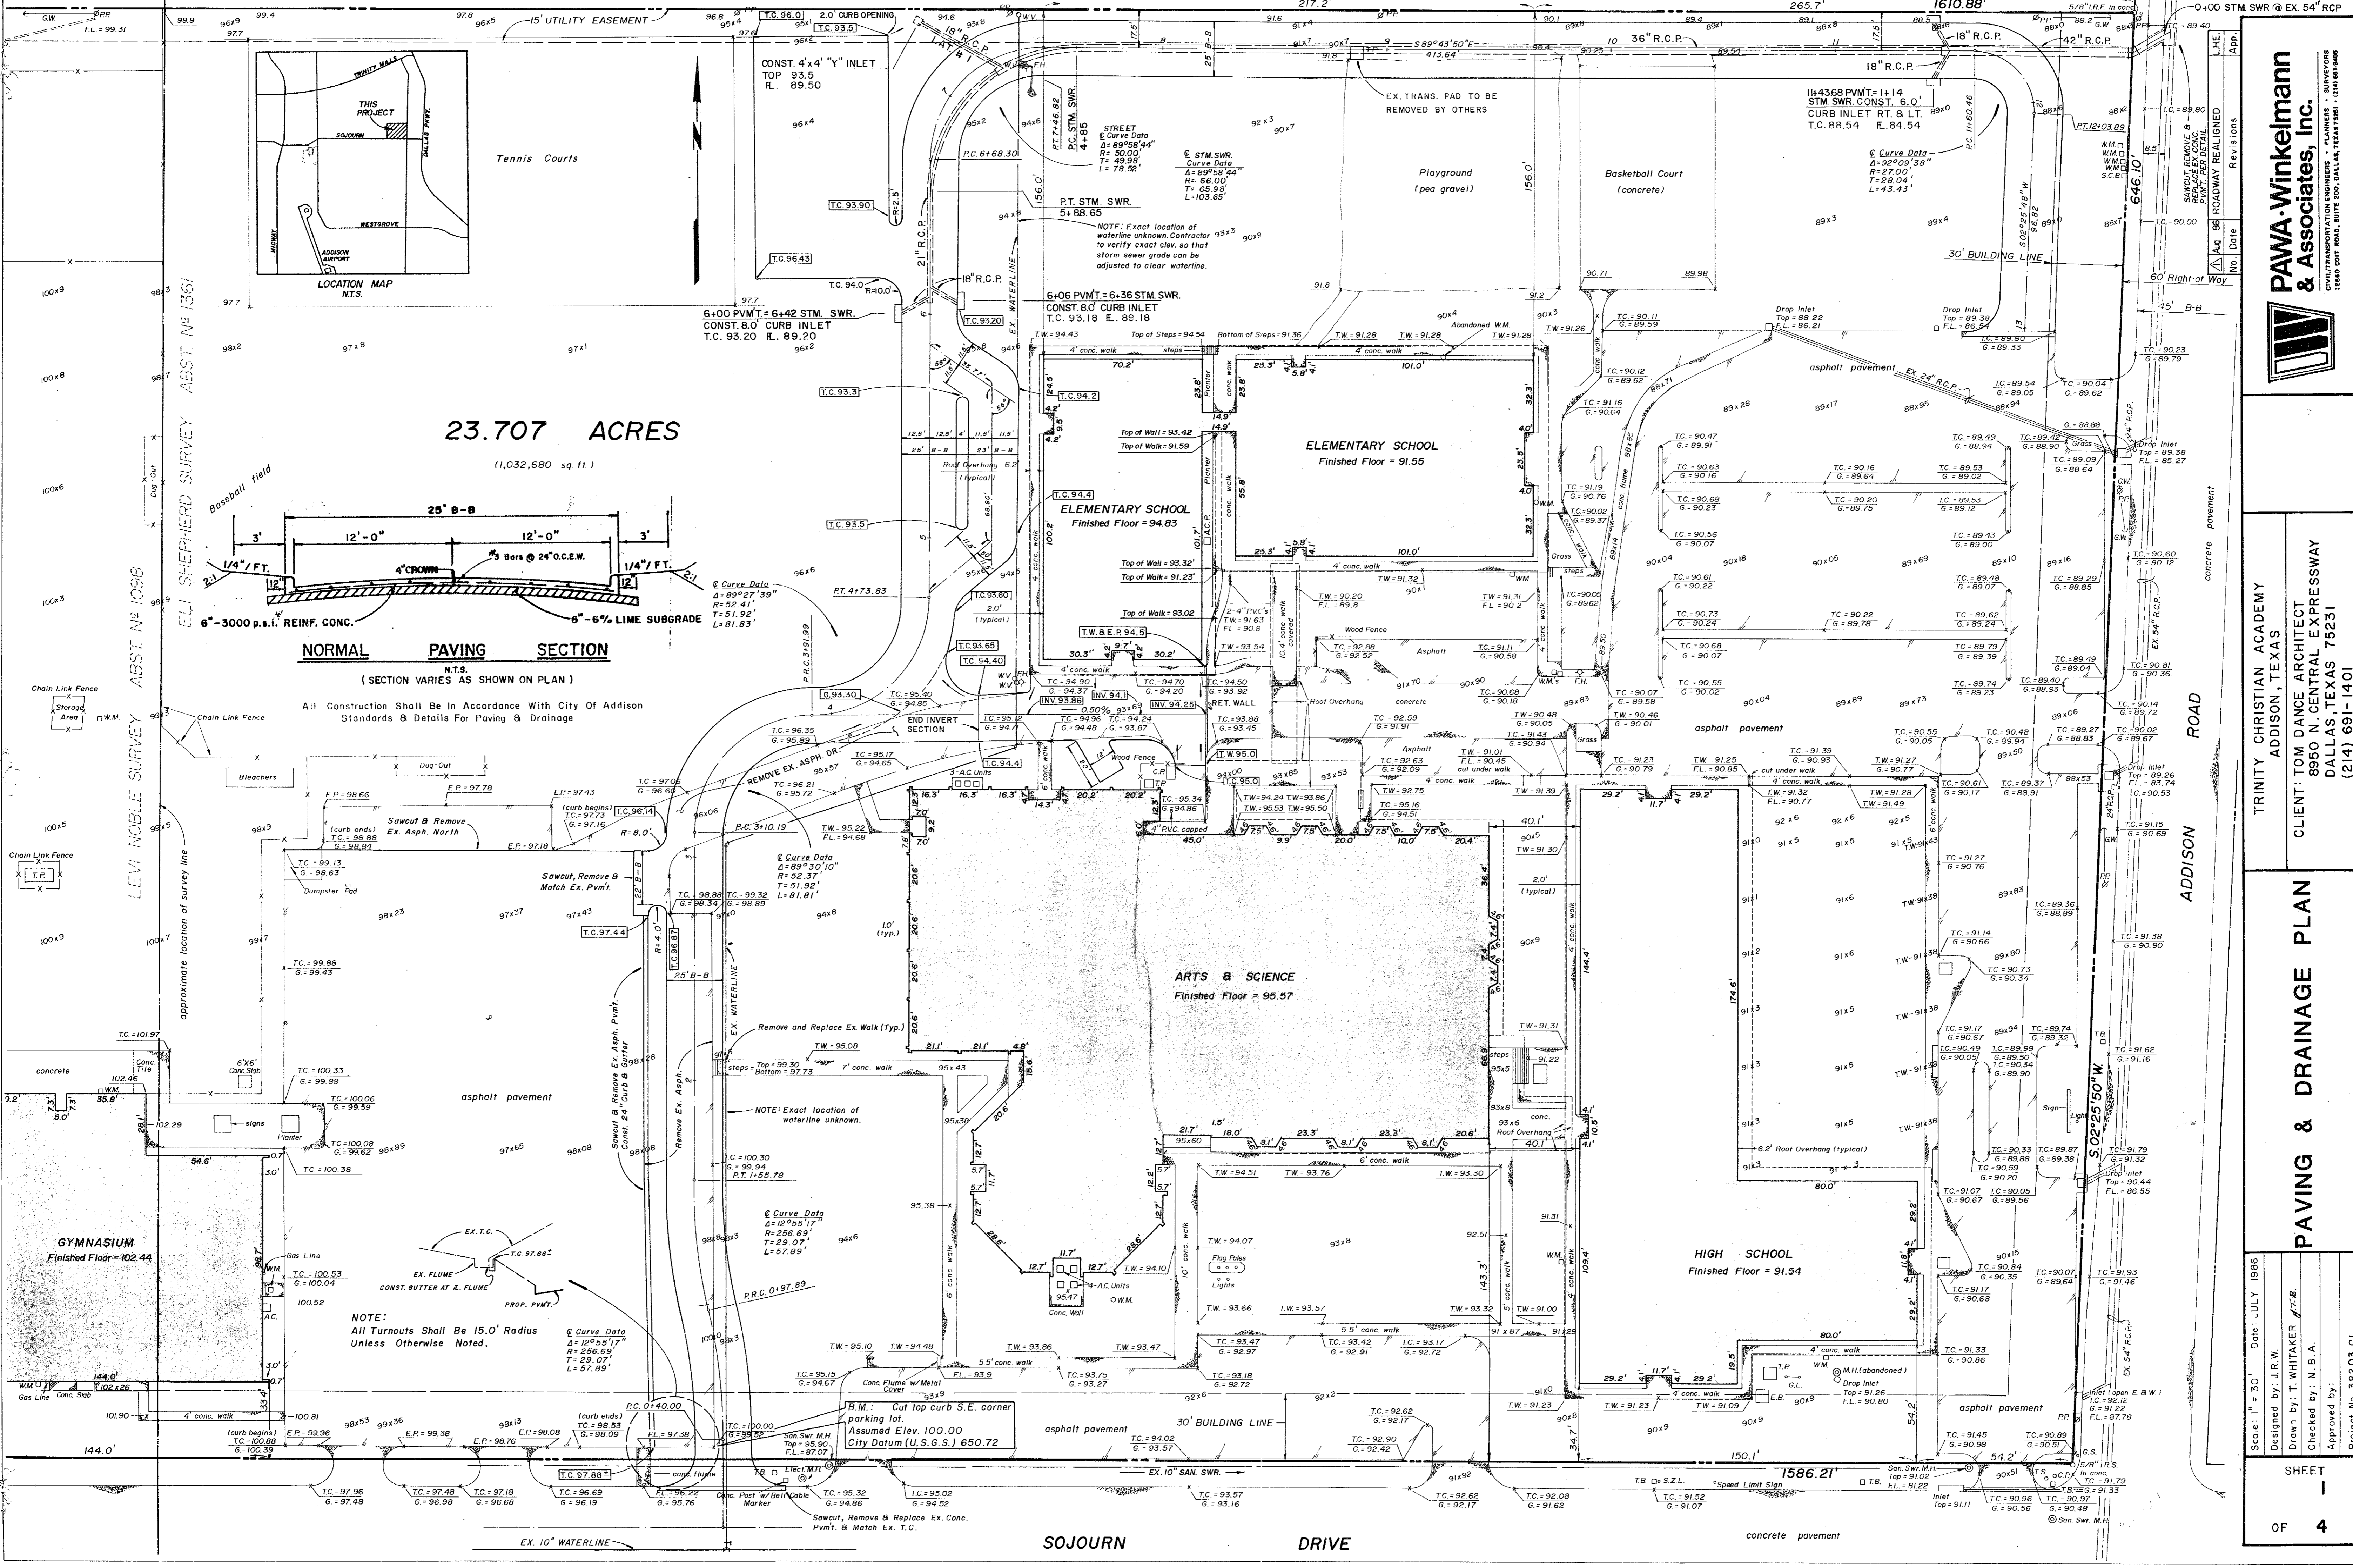

PAWA-Winkelmann & Associates, Inc.
CIVIL ENGINEERS ARCHITECTS PLANNERS SURVEYORS
1000 COIT ROAD, SUITE 200, DALLAS, TEXAS 75201 (214) 981-8000

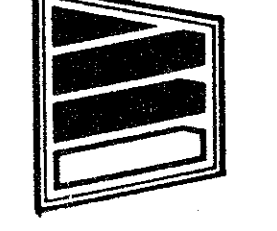

TRINITY CHRISTIAN ACADEMY
ADDISON, TEXAS
CLIENT: TOM DANCE ARCHITECT
8950 N. CENTRAL EXPRESSWAY
DALLAS, TEXAS 75231
(214) 691-1401

PAVING & DRAINAGE PLAN

Scale: 1" = 30'
Date: JULY 1986
Designed by: J.R.W.
Drawn by: T. WHITAKER
Checked by: N.B.A.
Approved by:
Project No. 38203-01

SHEET 1 OF 4