



KNOTS LANDING

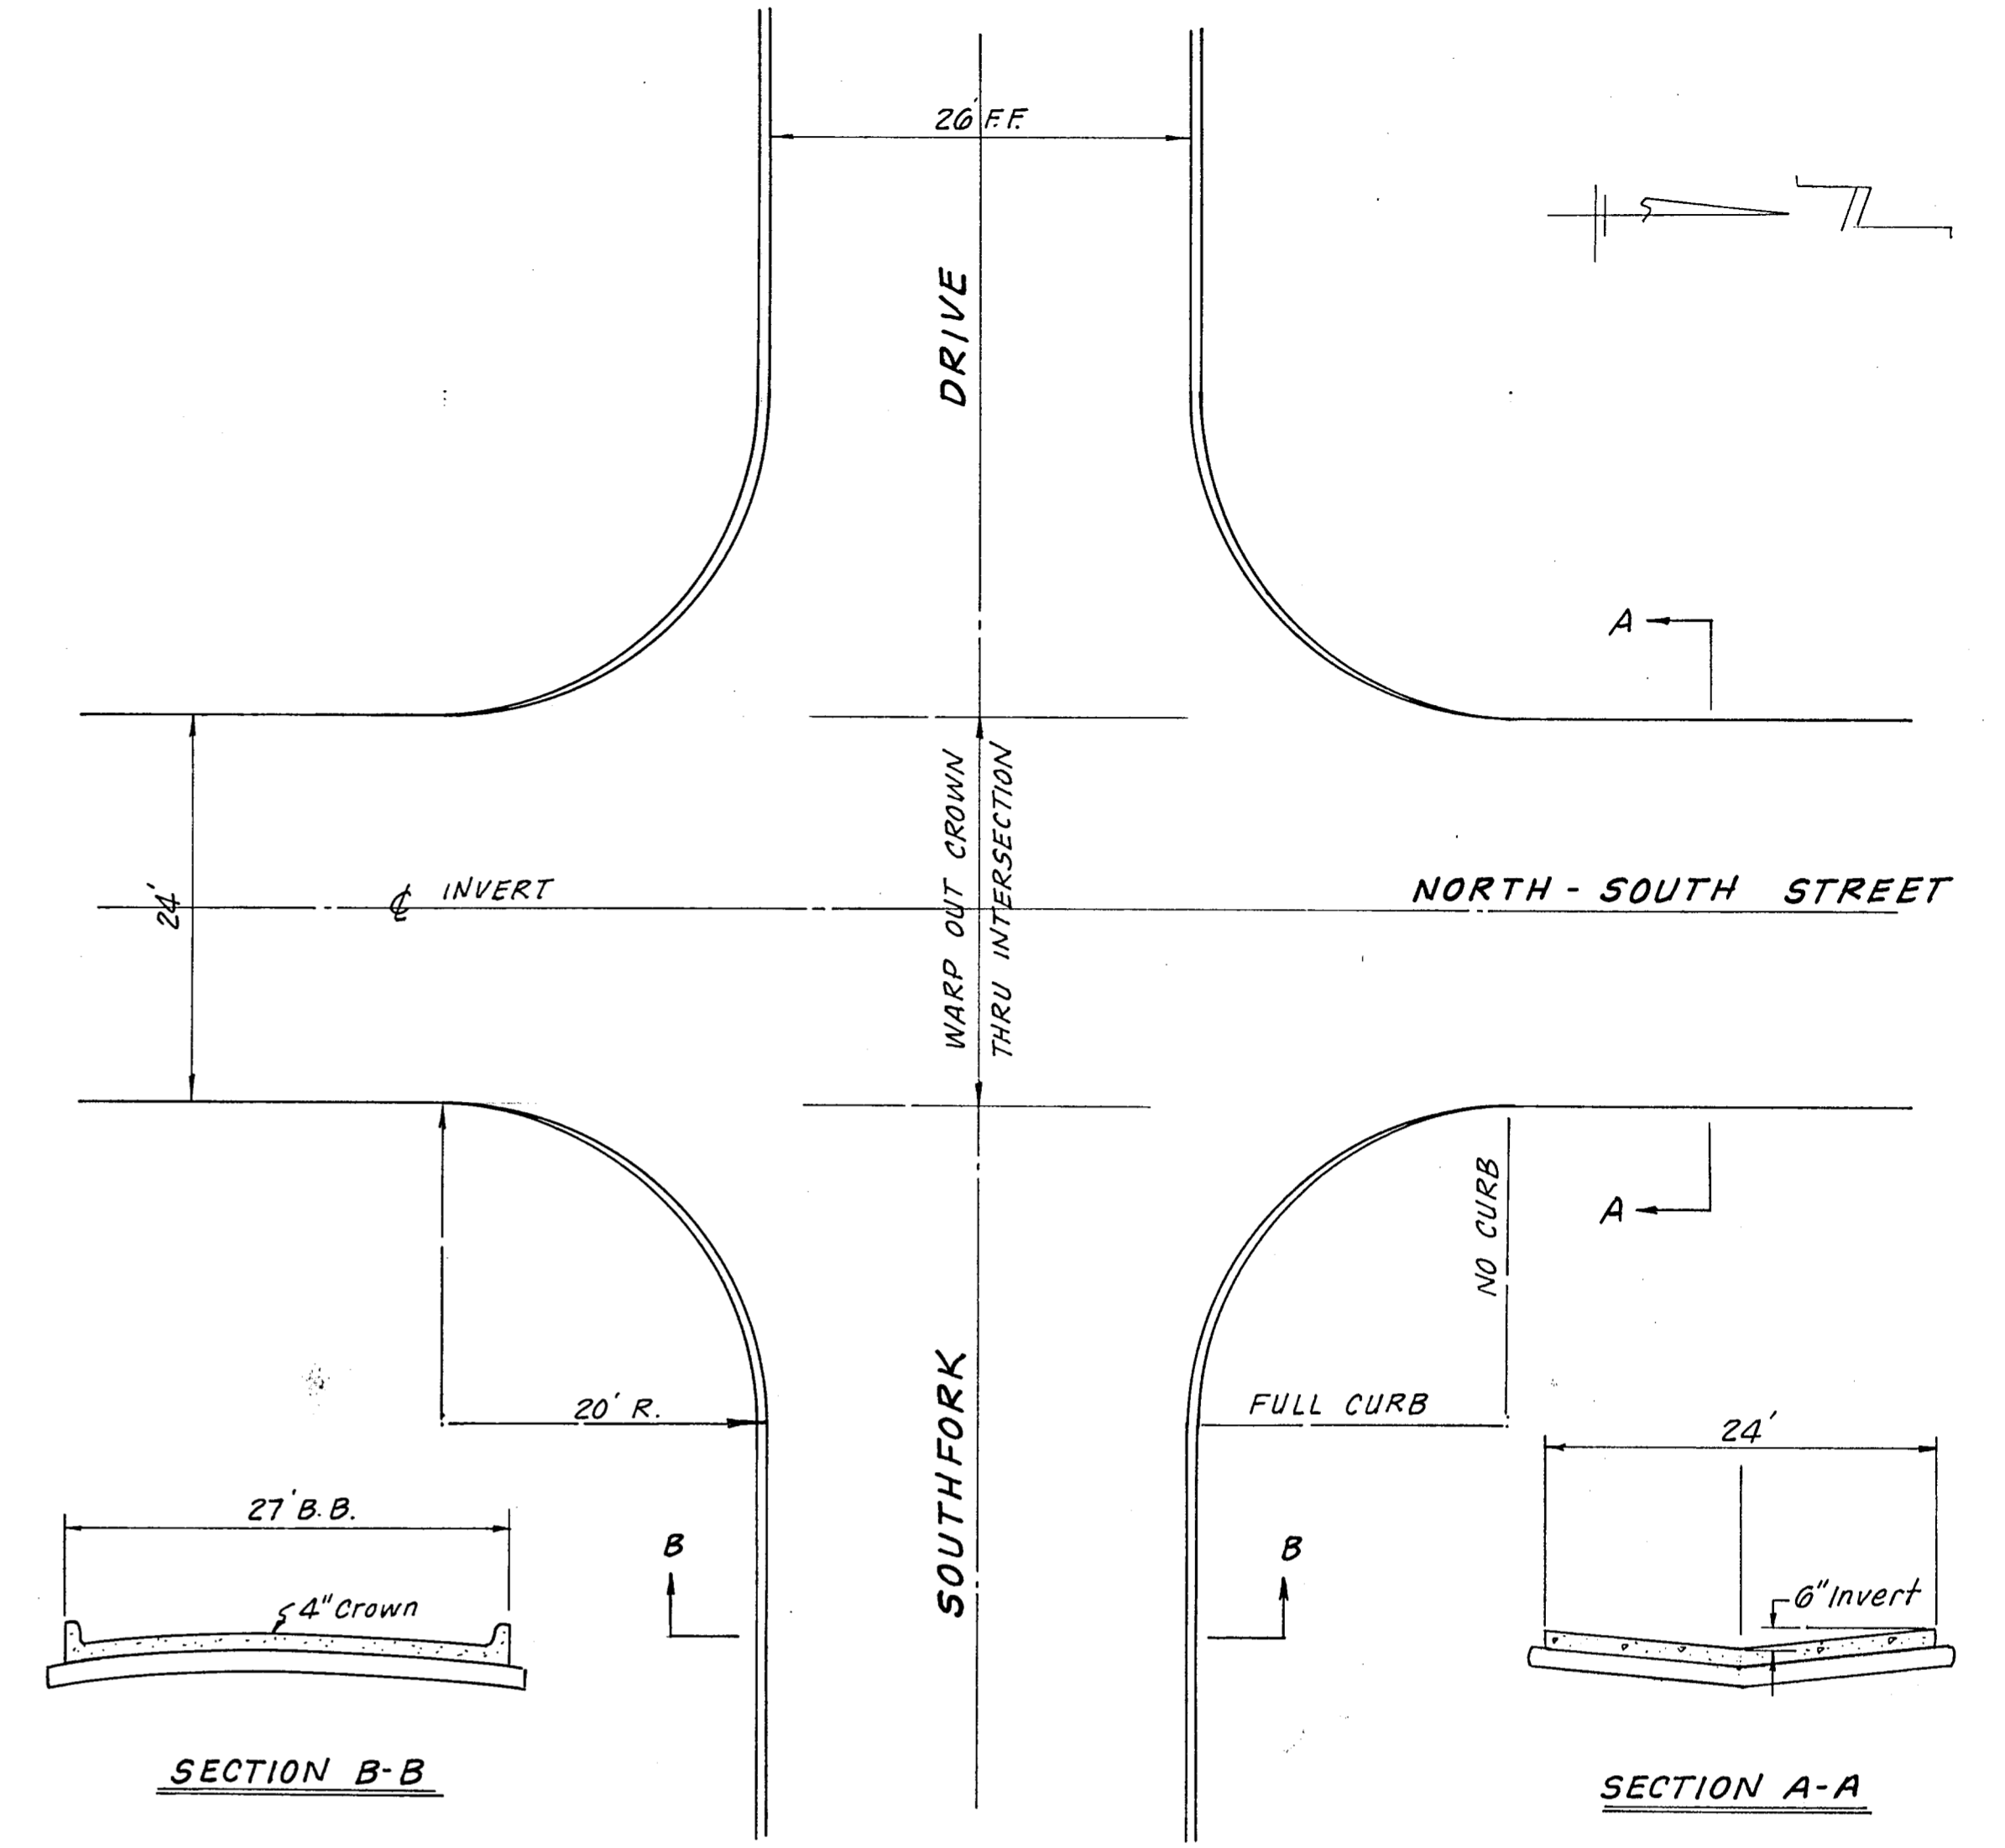

TREATMENT OF TYPICAL FOUR-WAY INTERSECTION
1" = 10'

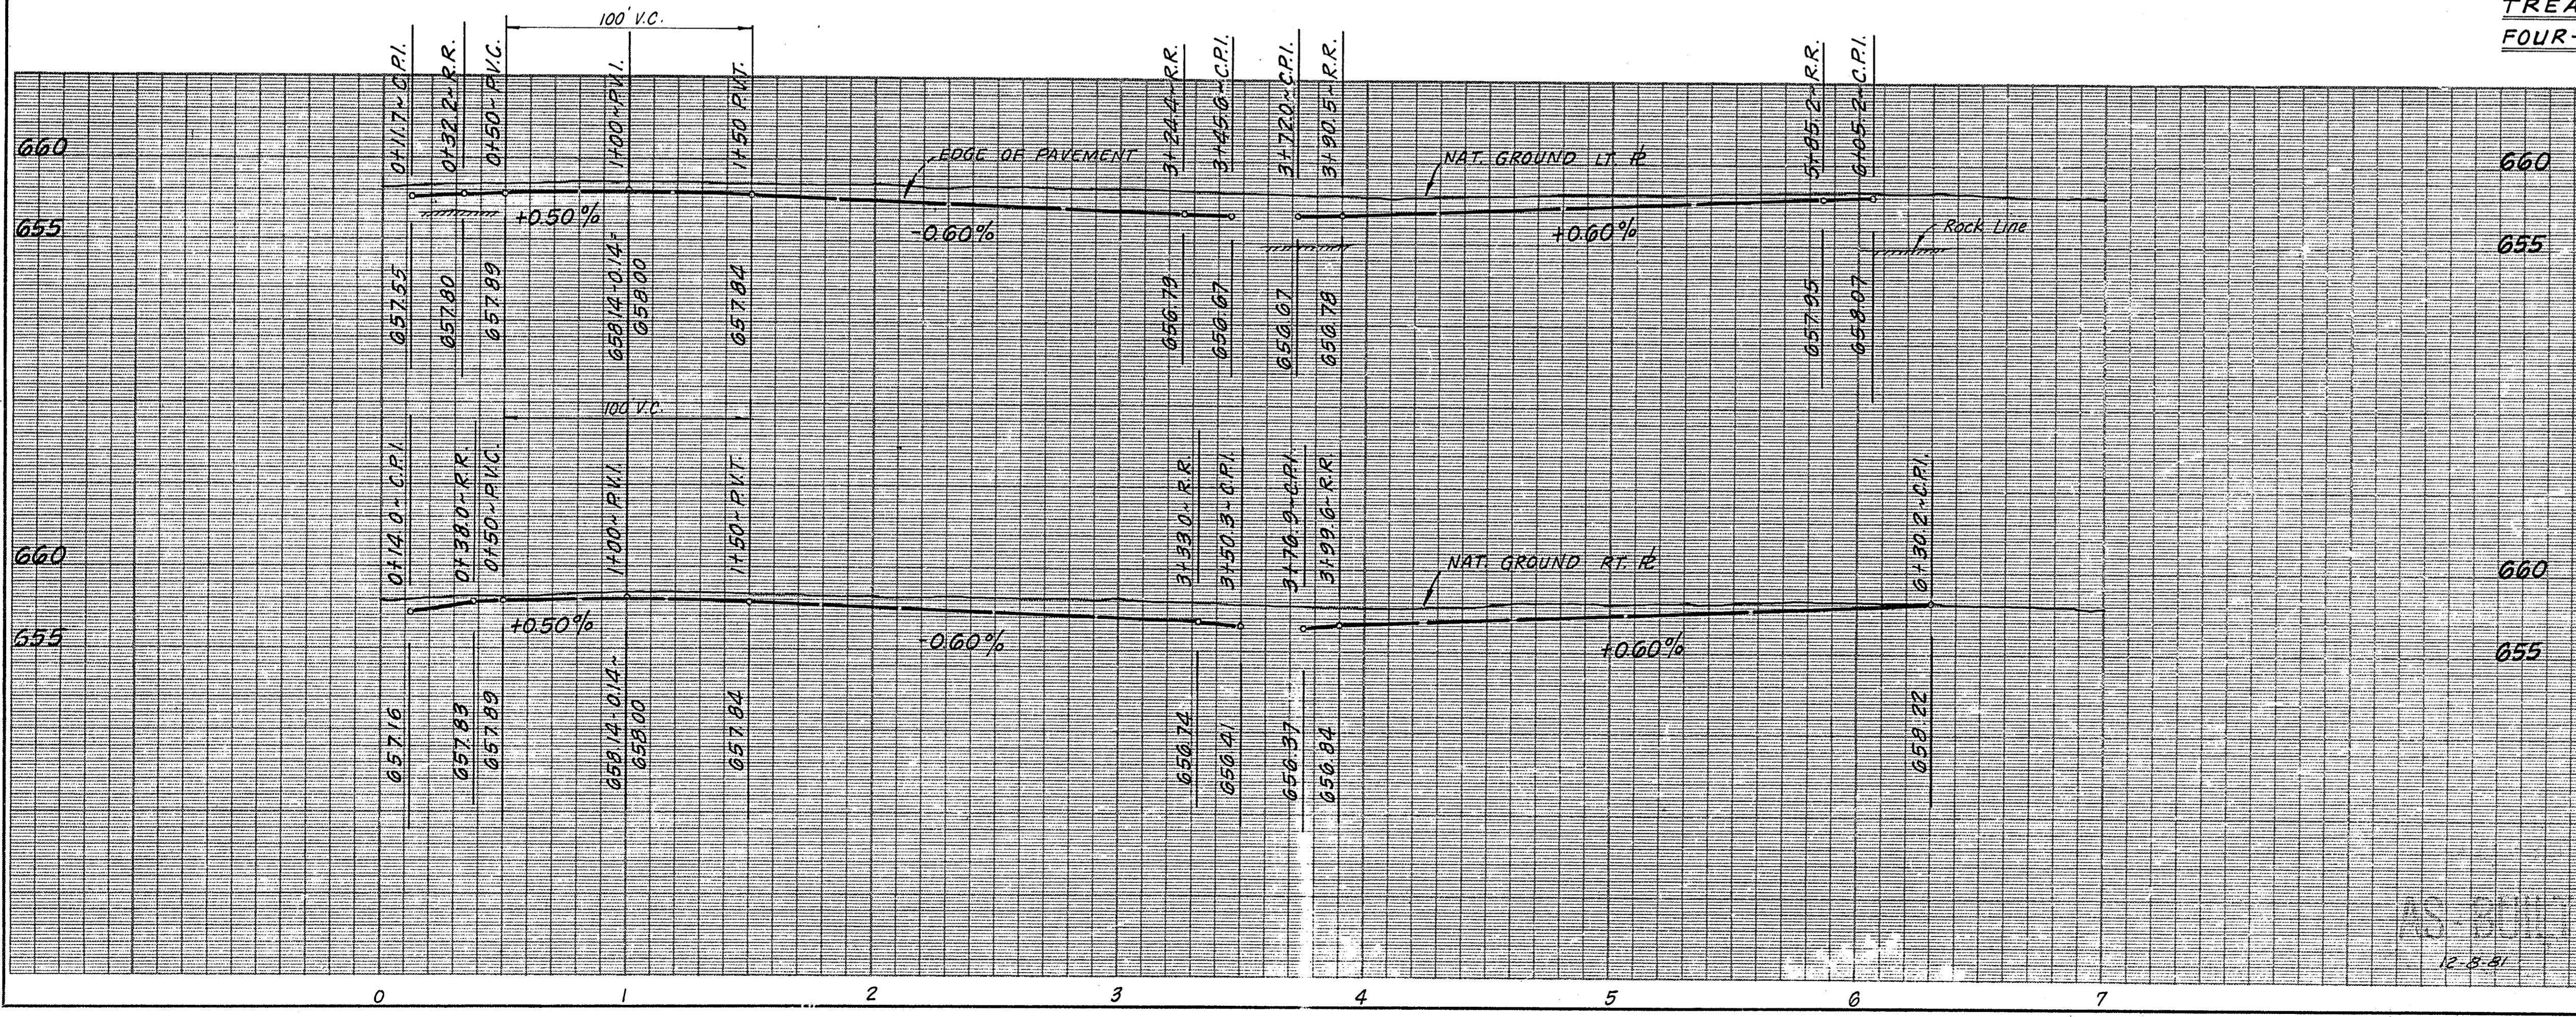

PAVING PLANS						
BENT TREE SOUTH ADDITION						
ADDISON, TEXAS						
C. L. MOON, INC. - ENGINEERS						
DALLAS, TEXAS						
DESIGN	DRAWN	DATE	SCALE	NOTES	FILE	NO.
MOON ENGR.	R.M.	April 1981	H:1"=20' V:1"=6'	G.O. U.C.		5