


APPROXIMATE AREA OF NEW CONCRETE = 3,722.48 SQUARE FEET
TOTAL LANDSCAPE AREA OF SPECTRUM BUILDING = 103,727.21 SQ. FT.
PERCENTAGE OF LOST LANDSCAPE 3%

A SITE PLAN
SCALE: N.T.S.

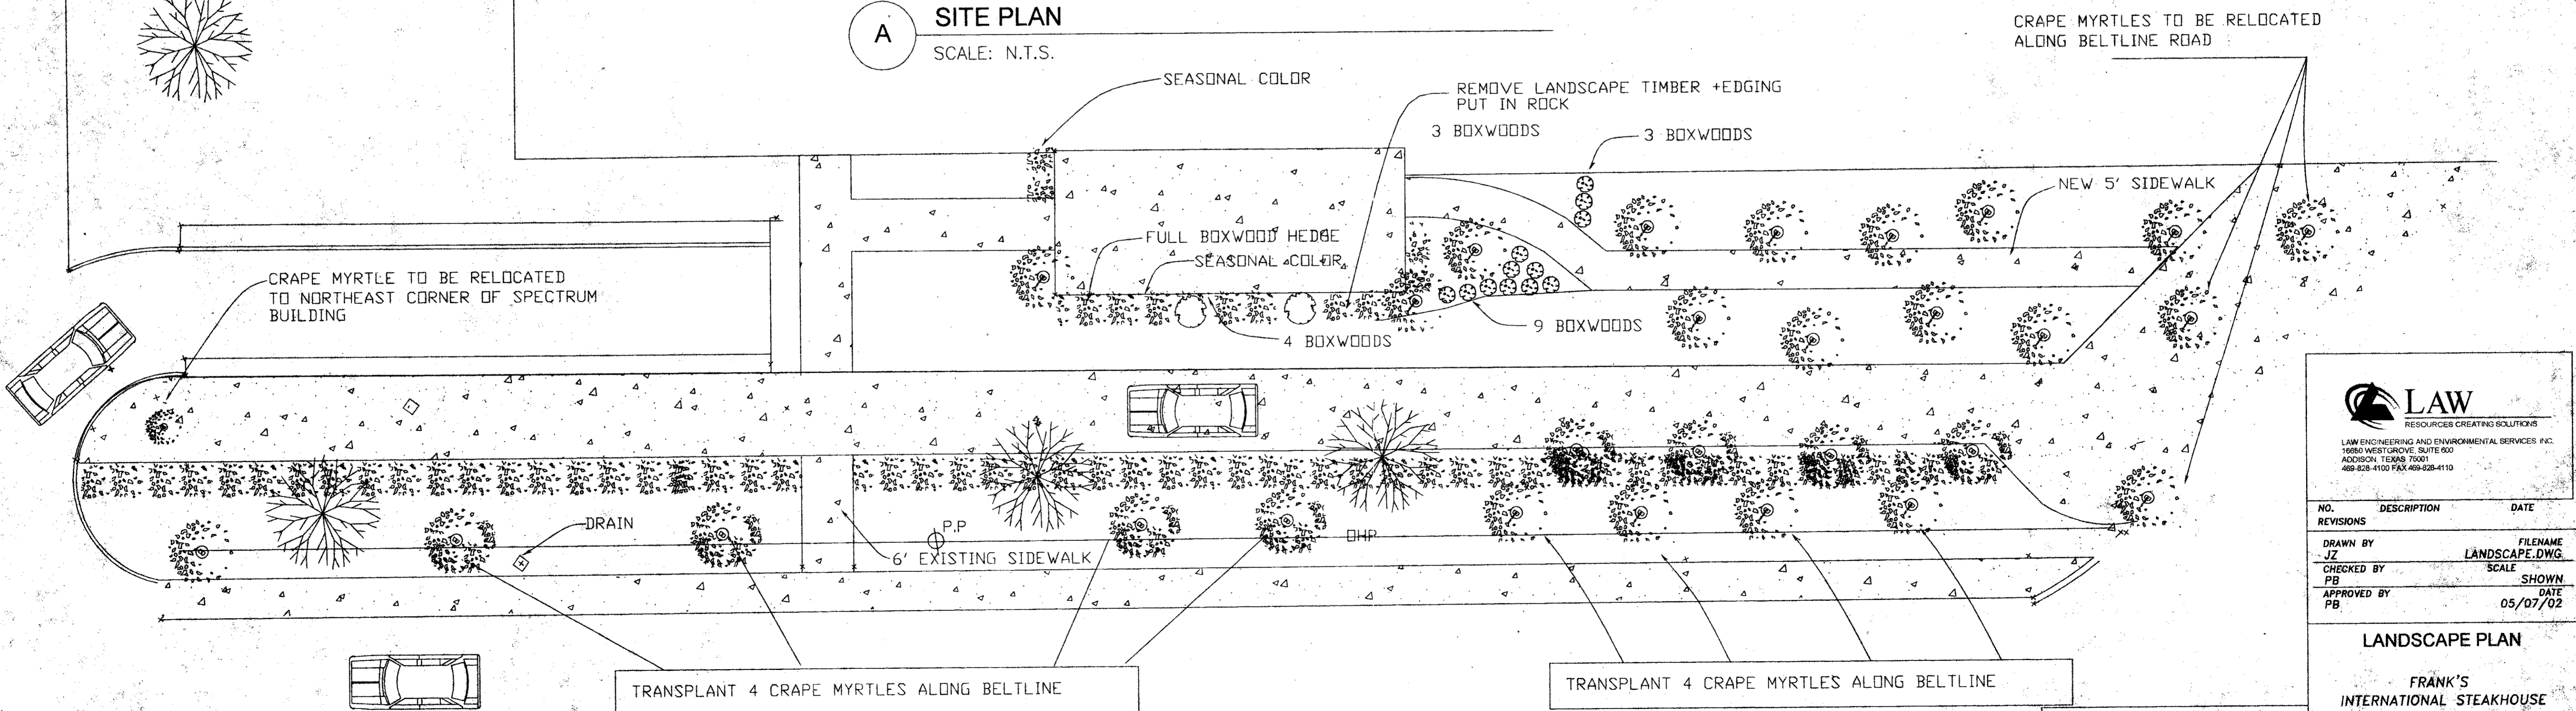

B LANDSCAPE PLAN
SCALE: 1" = 10'

LAW
RESOURCES CREATING SOLUTIONS
LAW ENGINEERING AND ENVIRONMENTAL SERVICES, INC.
16580 WESTGROVE, SUITE 800
ADDISSON, TEXAS 75001
469-828-4100 FAX 469-828-4110

NO.	DESCRIPTION	DATE
REVISIONS		
DRAWN BY	JZ	FILENAME LANDSCAPE.DWG
CHECKED BY	PB	SCALE
APPROVED BY	PB	DATE 05/07/02

LANDSCAPE PLAN
FRANK'S
INTERNATIONAL STEAKHOUSE

INFORMATION PROVIDED BY:
TRUGREEN LandCare
TruGreen LandCare
4401 Jones St.
Lubbock, TX 79407
877-231-6660
FAX: 972-496-1108

LAW PROJECT NO.
60300-2-7798-02-602
SHEET NO.
C-1