



02/09/09

JANI KING CALL CENTER  
4393 SUNBELT DRIVE  
ADDISON, TEXAS

© 2009  
MERRIMAN ASSOCIATES/  
ARCHITECTS, P.C.  
REGISTERED

PROJECT NUMBER:  
2008195  
DATE:  
FEBRUARY 9, 2009  
SHEET NAME:  
SITE PLAN

SHEET:


A1.00

ROOFING GENERAL NOTES:

1. SECURE ALL COPING CAP USING ADDITIONAL FASTENERS. PROVIDE URETHANE SEALANT AT ALL COPING CAP JOINTS.
2. PROVIDE WOOD BLOCKING FOR ALL GAS LINES.
3. REMOVE ALL DEBRIS ON ROOF.
4. PROVIDE SEALANT AT ALL PITCH PANS.
5. PROVIDE EMULSION COATING AT ALL BARE SPOTS AND REDISTRIBUTE GRAVEL.
6. SWEEP GRAVEL BACK FROM ALL ROOF CURBS AND PERIMETER WALL AREAS. PROVIDE 1 APPLICATION OF ER SYSTEMS ERTHANE ULTRA COATING.

SITE PLAN KEY NOTES:

- 1 NEW 4" PAVEMENT STRIPING.
- 2 PAINT OVER EXISTING PARKING LOT STRIPING.
- 3 NEW CONC. PAVING. REF. CIVIL.
- 4 NEW CONC. SIDEWALK. REF. CIVIL.
- 5 NEW H.C. PARKING SIGN. MOUNT TO WALL. PROVIDE "VAN ACCESSIBLE" DESIGNATION AT NORTH-MOST H.C. SPACE.
- 6 NEW CURB RAMP. REF. CIVIL. 1:12 MAX SLOPE. CONC. TO HAVE INTEGRAL CONTRASTING COLOR.

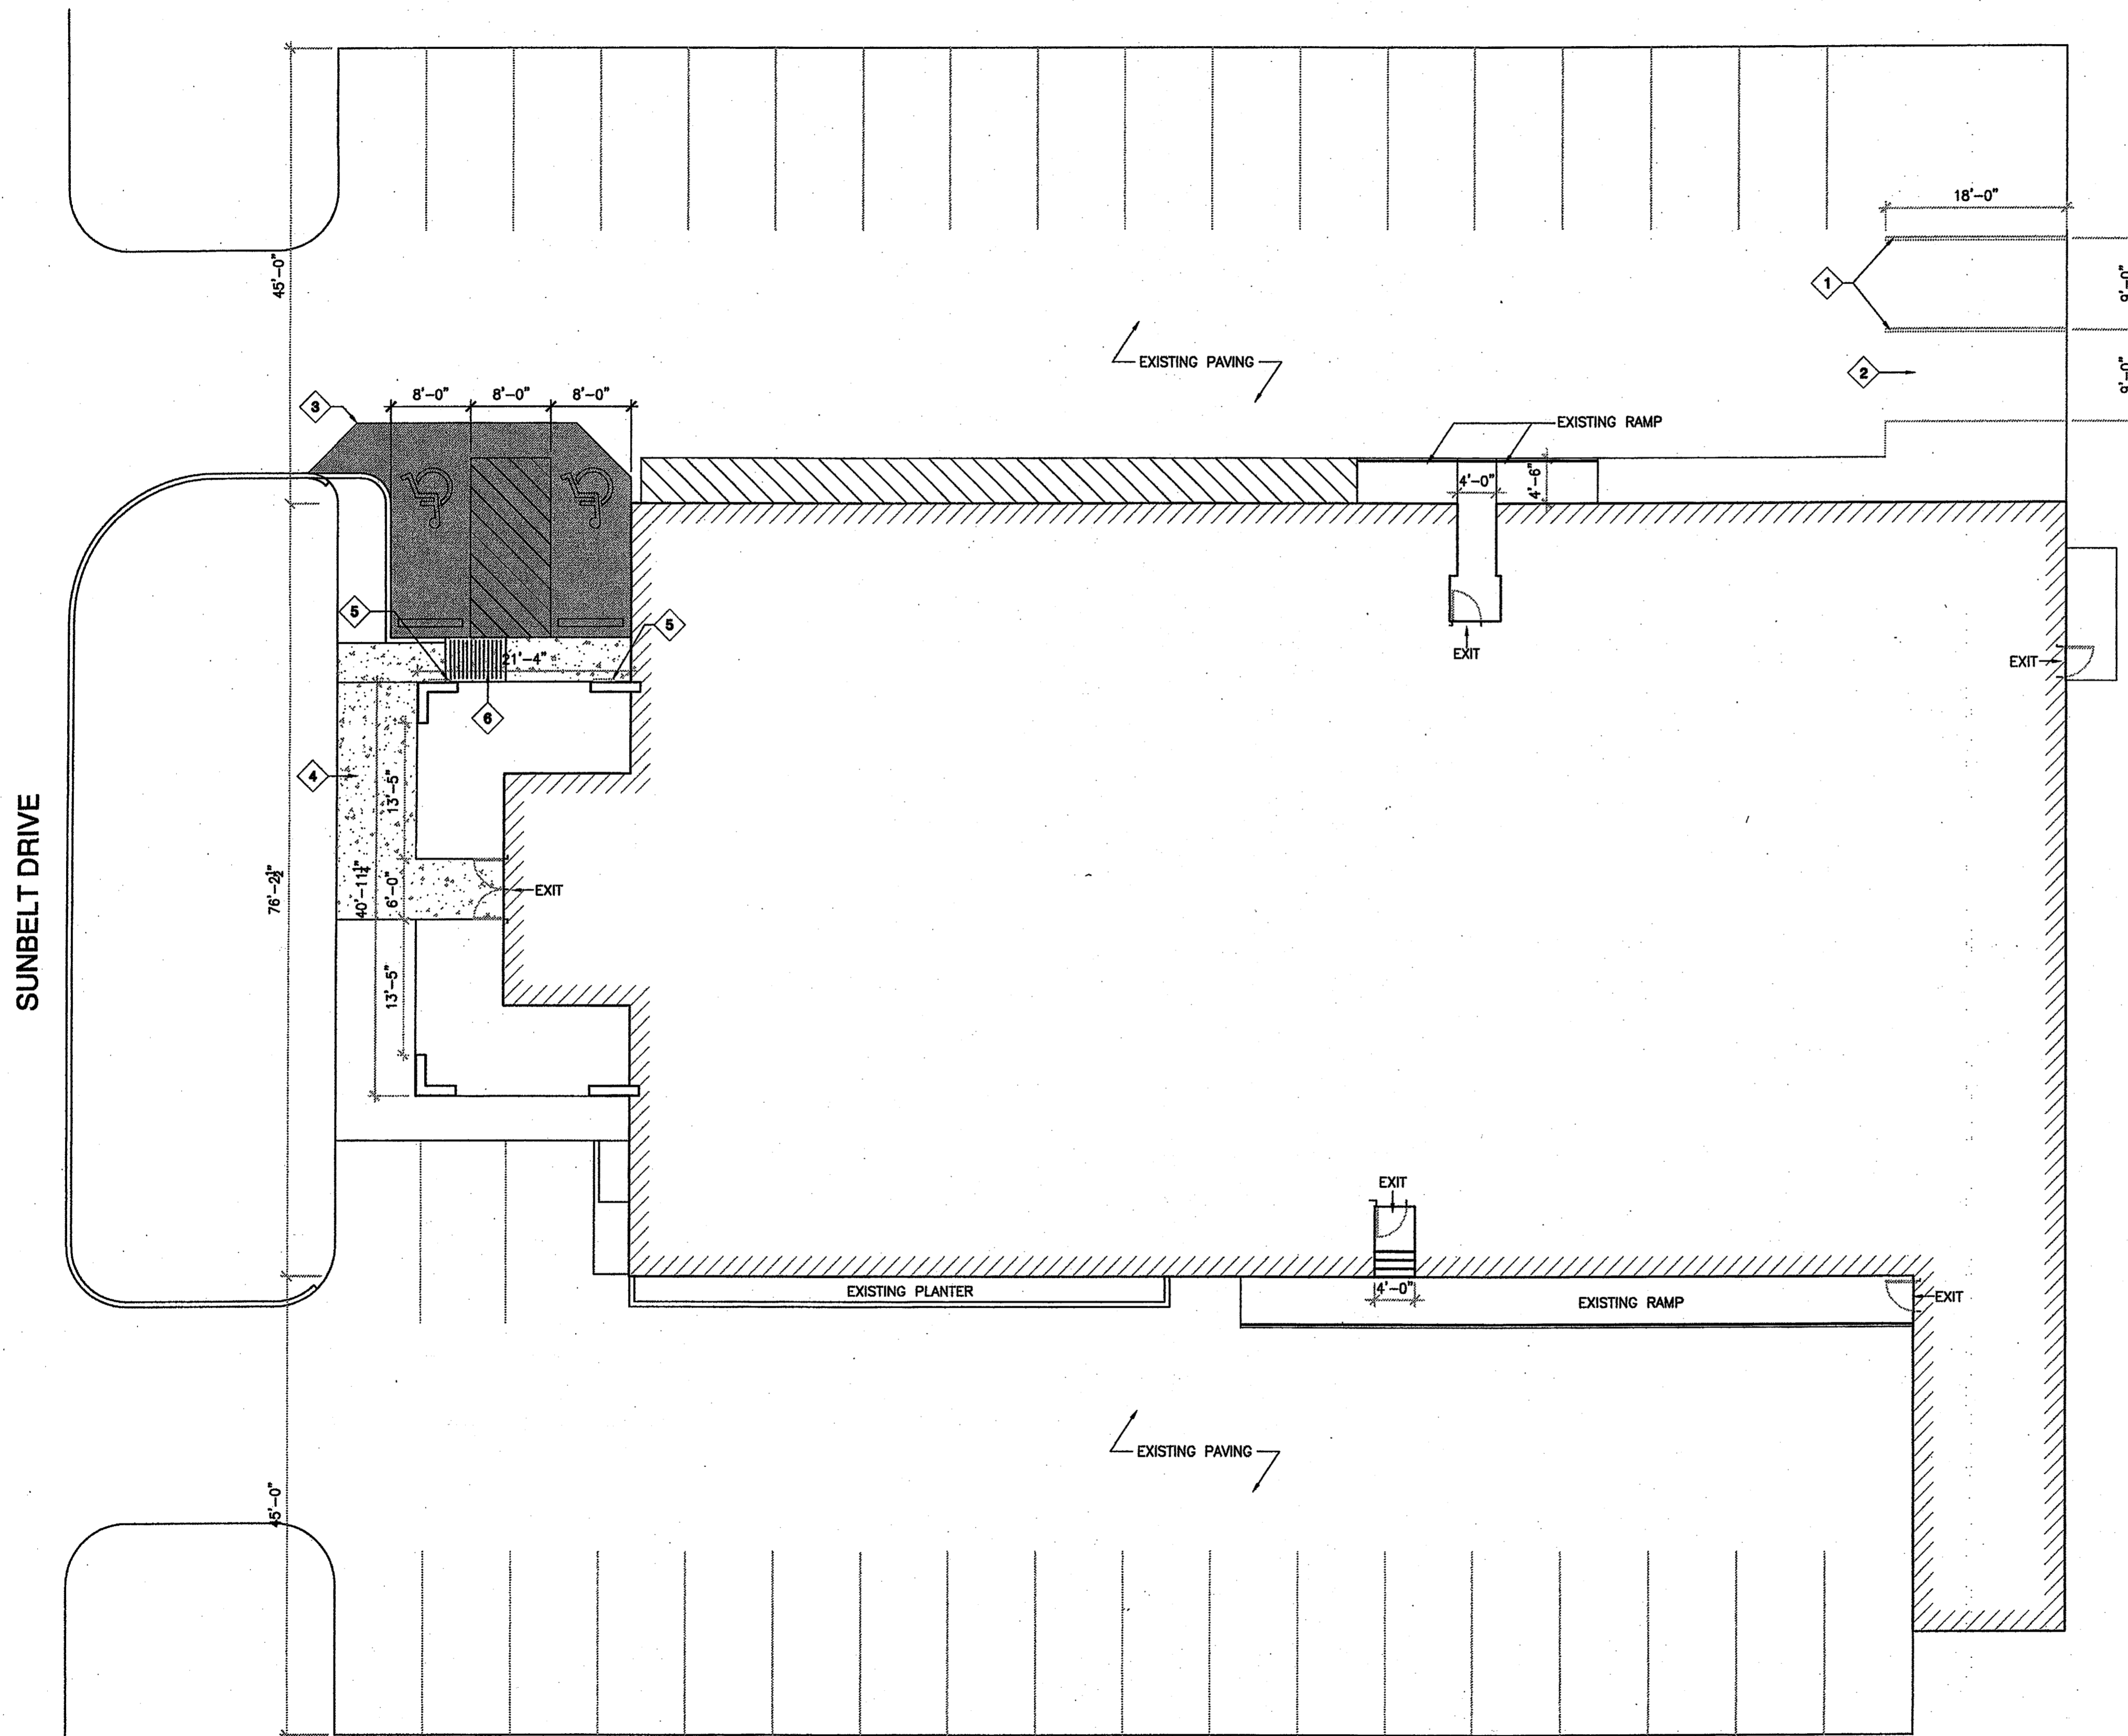

01 SITE PLAN  
SCALE: 1" = 10'-0"

