

WRA Architects, Inc.
 1227 West Loop
 Dallas, Texas 75201
 Phone - (940) 387-4600
 Fax - (940) 387-4677
 www.wraarchitects.com

FRESE & NICHOLS
 ARCHITECTURE
 2220 Sun. Pacific Blvd., Suite 330
 Denton, Texas 76205
 Phone - (940) 387-4600
 Fax - (940) 387-4677
 Web - www.frese.com

Town of Addison, Texas
SURVEYOR 1.5 MG EST
 ARCHITECTURE
Level 1 - R.C. Plan






NO.	DATE	BY	ISSUE	DESCRIPTION	FILE NAME

VERIFY SCALE
 Bar is one inch on original drawing. If not one inch on this sheet, adjust scale.
 SHEET
A-801


REFLECTED CEILING PLAN LEGEND

○	SURFACE MOUNTED LIGHT FIXTURE - REF. ELEC.	●	RECESSED DOWN LIGHT FIXTURE - WALL WASHER - REF. ELEC.
⊙	RECESSED DOWN LIGHT FIXTURE - REF. ELEC.	⊗	SMOKE DETECTOR
⊚	RECESSED DOWN LIGHT FIXTURE - REF. ELEC. (EMERGENCY CIRCUIT)	⊠	H.V.A.C. DIFFUSER - REF. MECH.
⊛	CEILING MOUNTED EXIT LIGHT - REF. ELEC.	⊡	H.V.A.C. RETURN AIR GRILLE - REF. MECH.
⊜	SPEAKER LOCATION - REF. ELEC.	⊢	ROOF ACCESS HATCH
⊝	FIRE HORN, ALARM, AND STROBE	⊣	2' X 2' LAY-IN CEILING AND GRID
⊞	FIRE STROBE	⊤	GYP. BOARD CEILING, TAPE, BED, TEXTURE AND PAINT
⊟	PROJECTOR, BY OWNER	⊥	GYP. BOARD CEILING WITH ACOUSTICAL CEILING ABOVE; TAPE, BED, TEXTURE AND PAINT
⊠	PROJECTOR SCREEN	⊦	STUCCO/PLASTER, TEXTURE AND PAINT
		⊧	X.XX' A.F.F. CEILING HEIGHT ABOVE FINISH FLOOR


NOTE: SYMBOLS ARE TYPICAL; ALL MAY NOT BE APPLICABLE

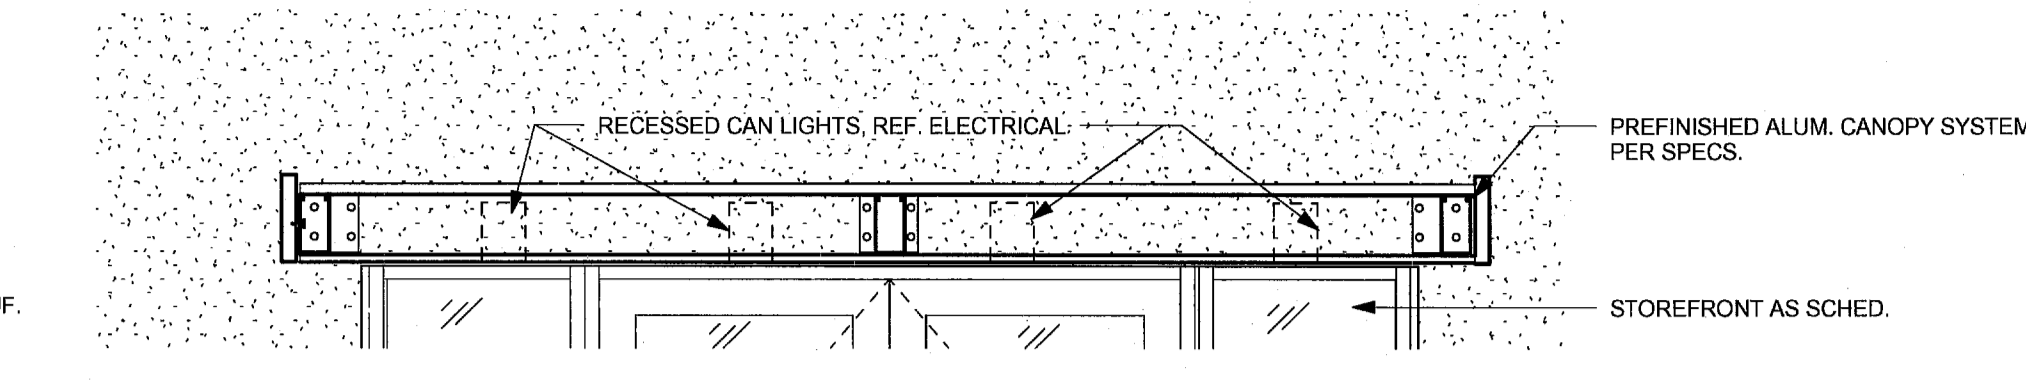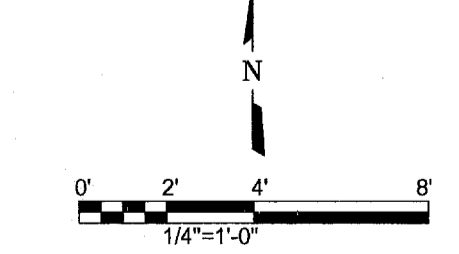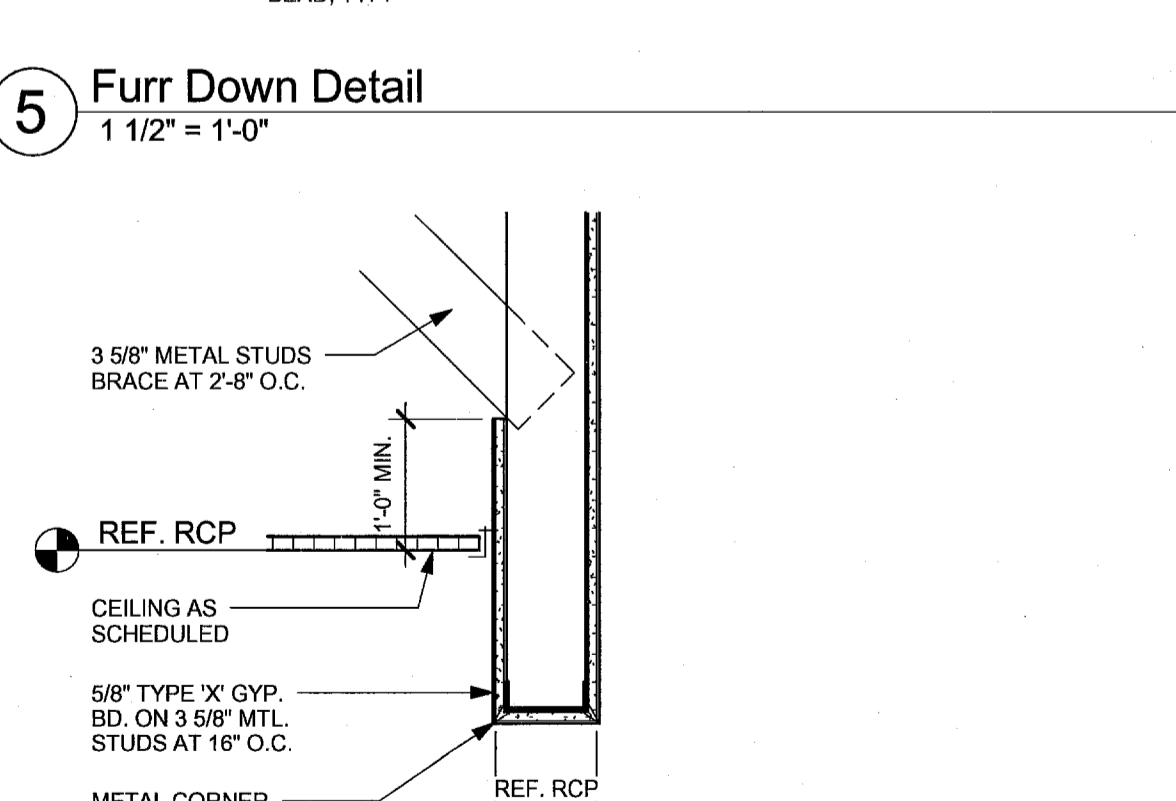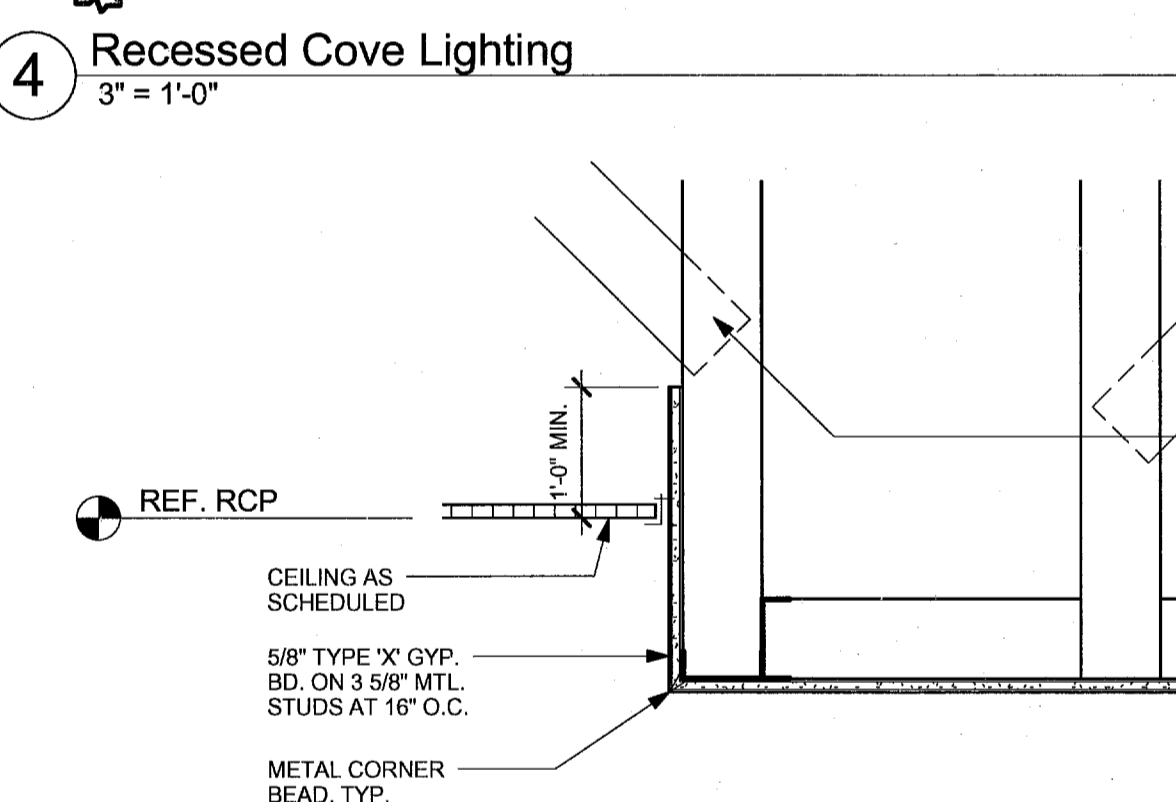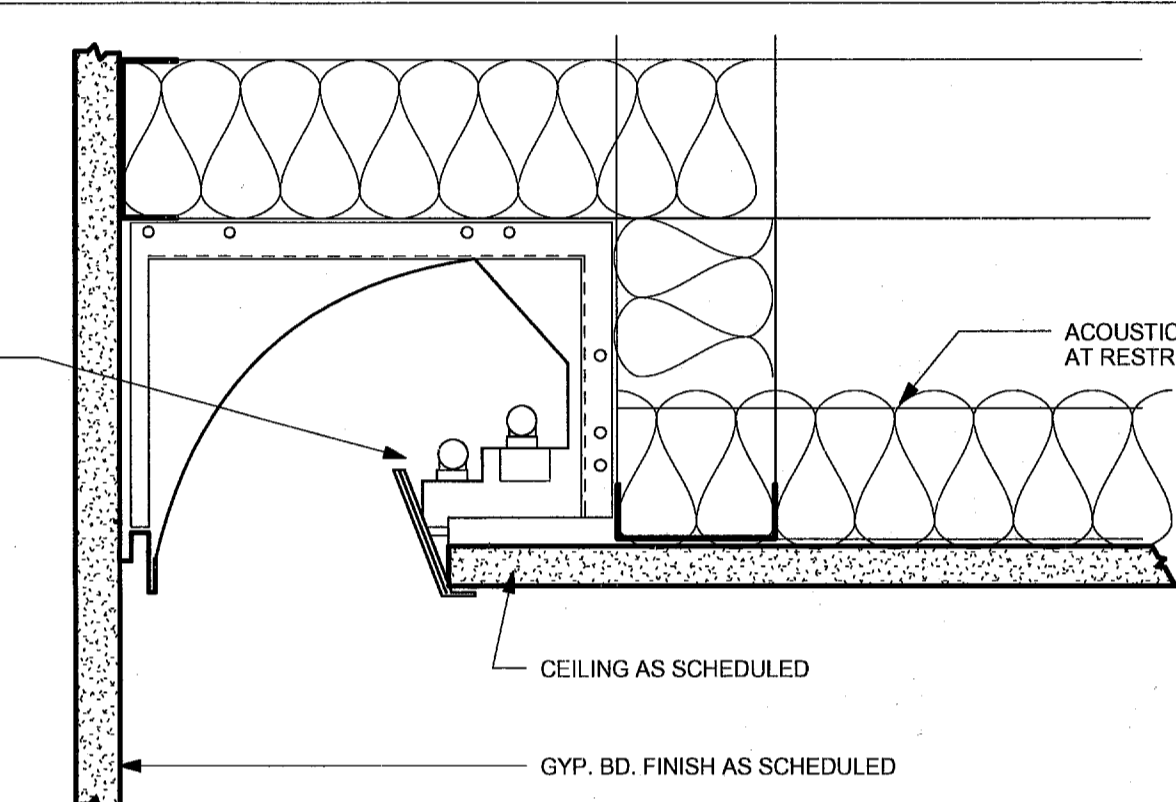


2 Canopy Detail 2
 1/2" = 1'-0"

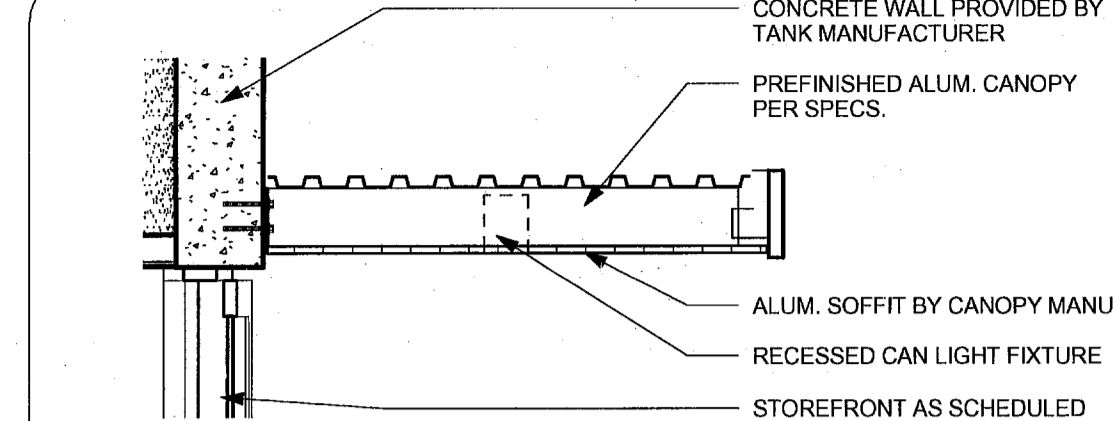


1 Canopy Detail
 1/2" = 1'-0"

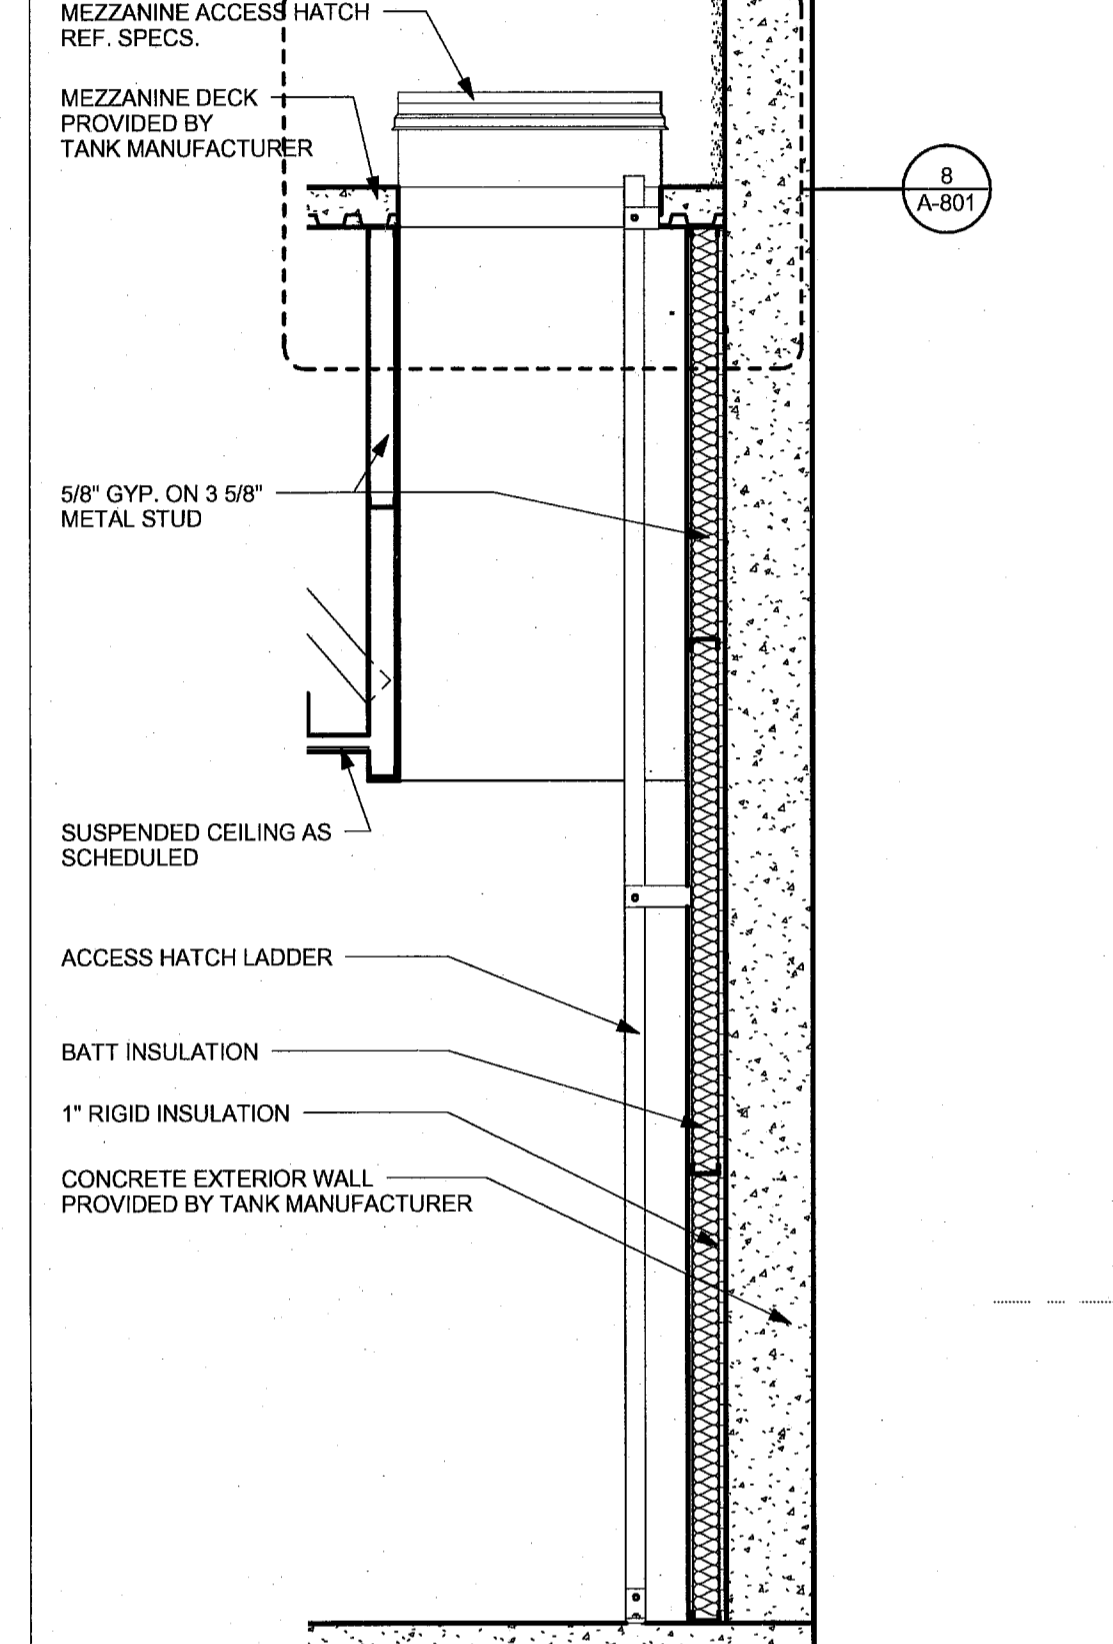

7 Access Ladder
 1/2" = 1'-0"

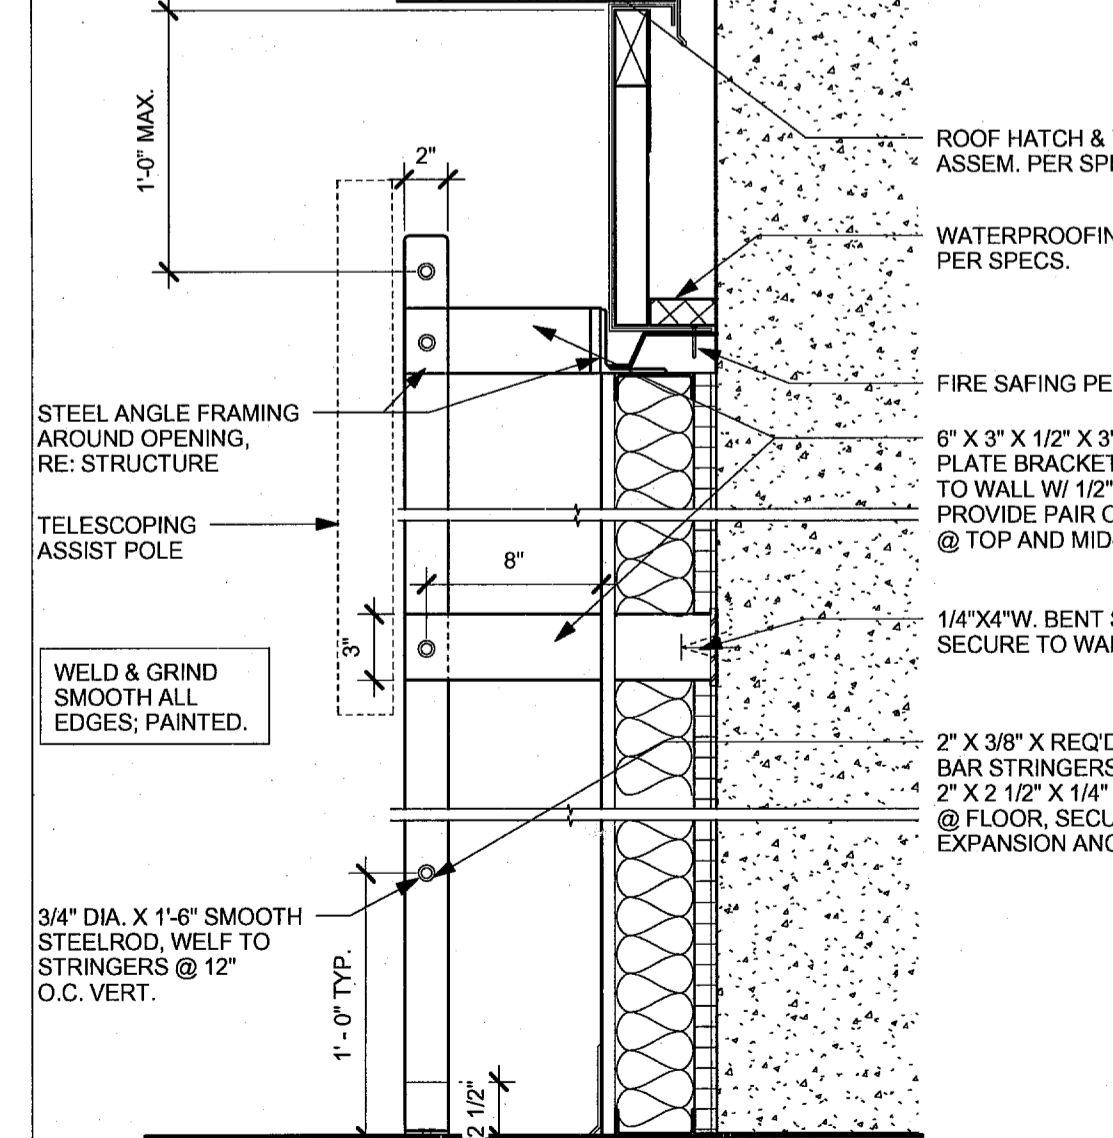

8 Access Hatch Detail
 1 1/2" = 1'-0"

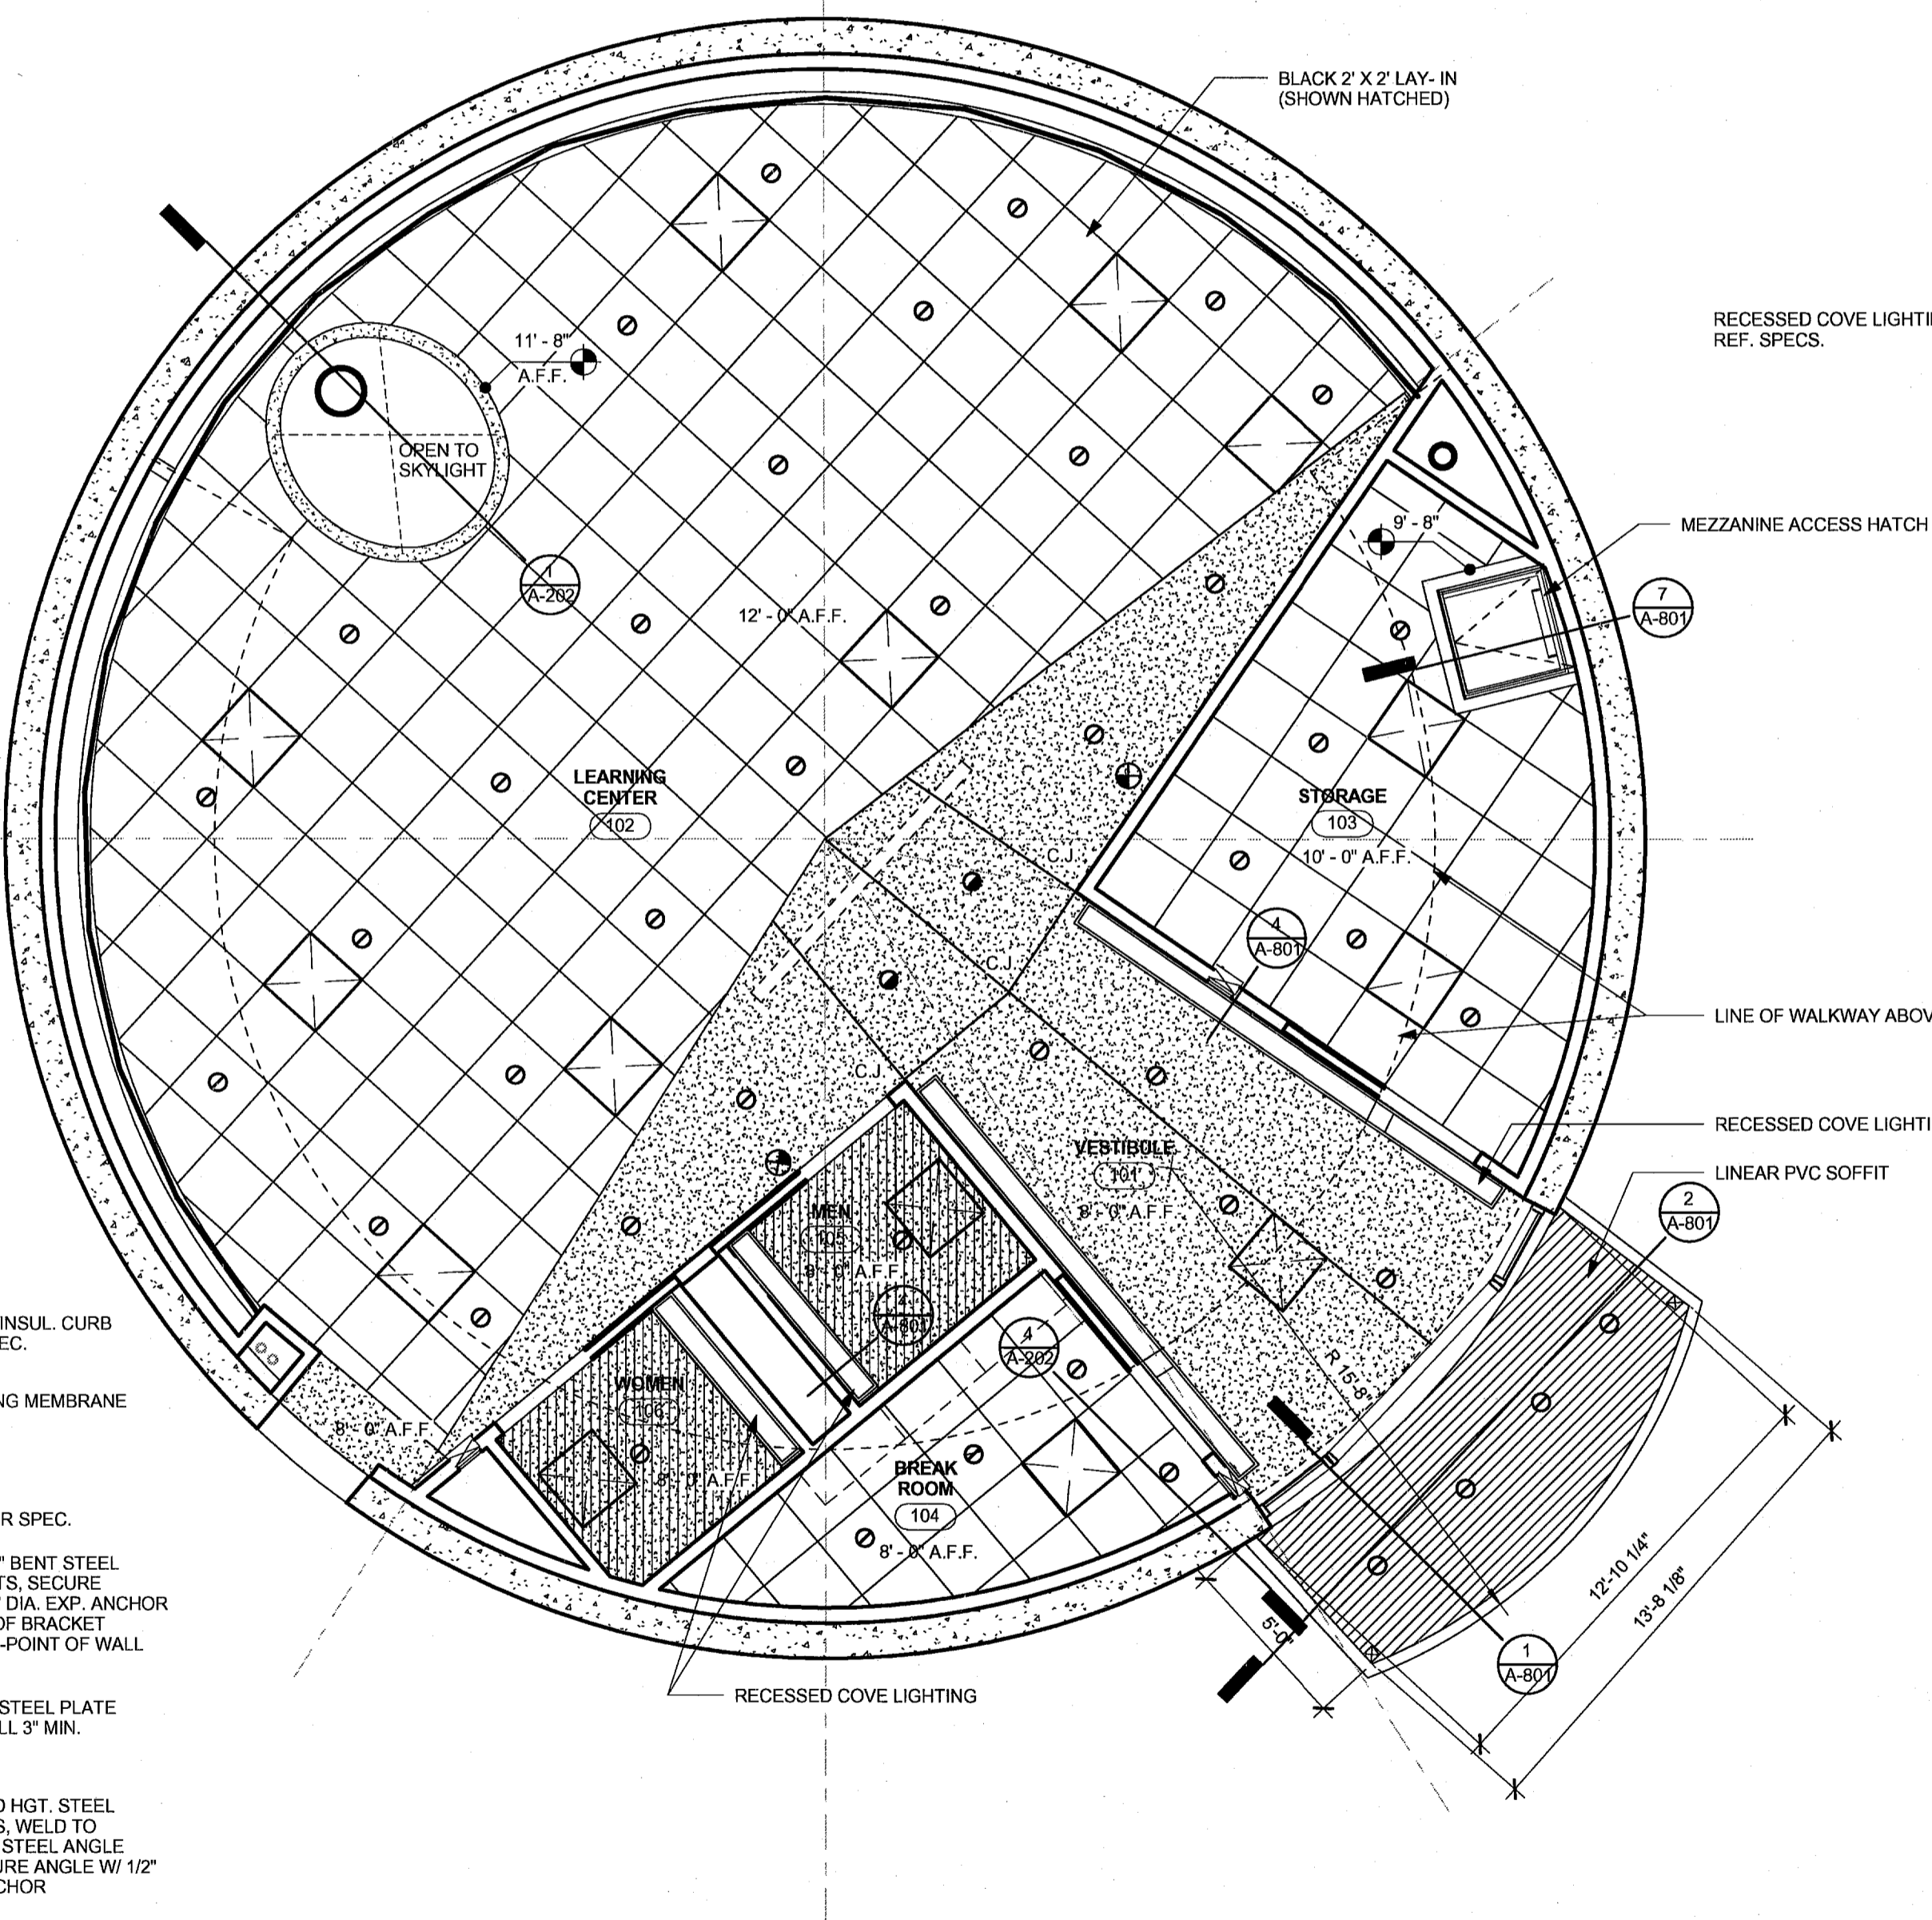

3 Reflected Ceiling Plan - Level 1
 1/4" = 1'-0"