


DETAIL "A" (5'-0" WIDE CONC. STEPS)
Scale: 1/2" = 1'-0"

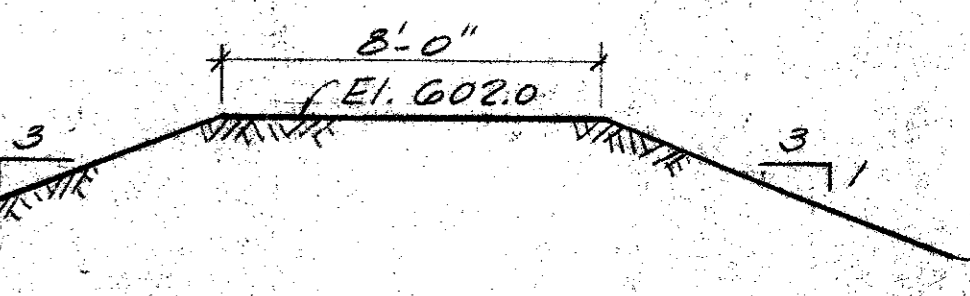


BERM DETAIL
Scale: 1/4" = 1'-0"

SITE PLAN ~ 1"=20'

NOTE: This Contractor Responsible For All Final Grading and Landscaping. This Contractor To Coordinate Grading With Tank Contractor During Construction.

LEGEND

- 600 --- Existing Contours
- 599.5 --- Existing Spot Elevation
- 599 --- Finished Grades
- 598.5 --- Fin. Spot Elevation

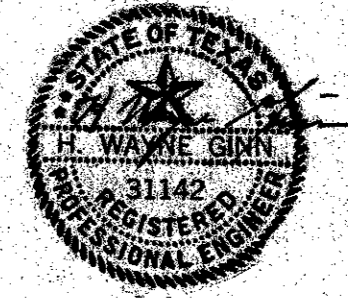

CITY OF ADDISON DALLAS COUNTY, TEXAS	
WATER PUMP STATION AND WATER MAINS	
SITE LAYOUT	
GINN & STACY, INC. CONSULTING ENGINEERS - DALLAS, TEXAS	
DESIGNED BY: <i>HAG</i>	SCALE: 1" = 20'
DRAWN BY: <i>GF</i>	DATE: AUG. 77
Sheet 12 of 24	