


▲

**02 SECOND FLOOR - FLOOR PATTERN**  
 1/16" = 1'-0"

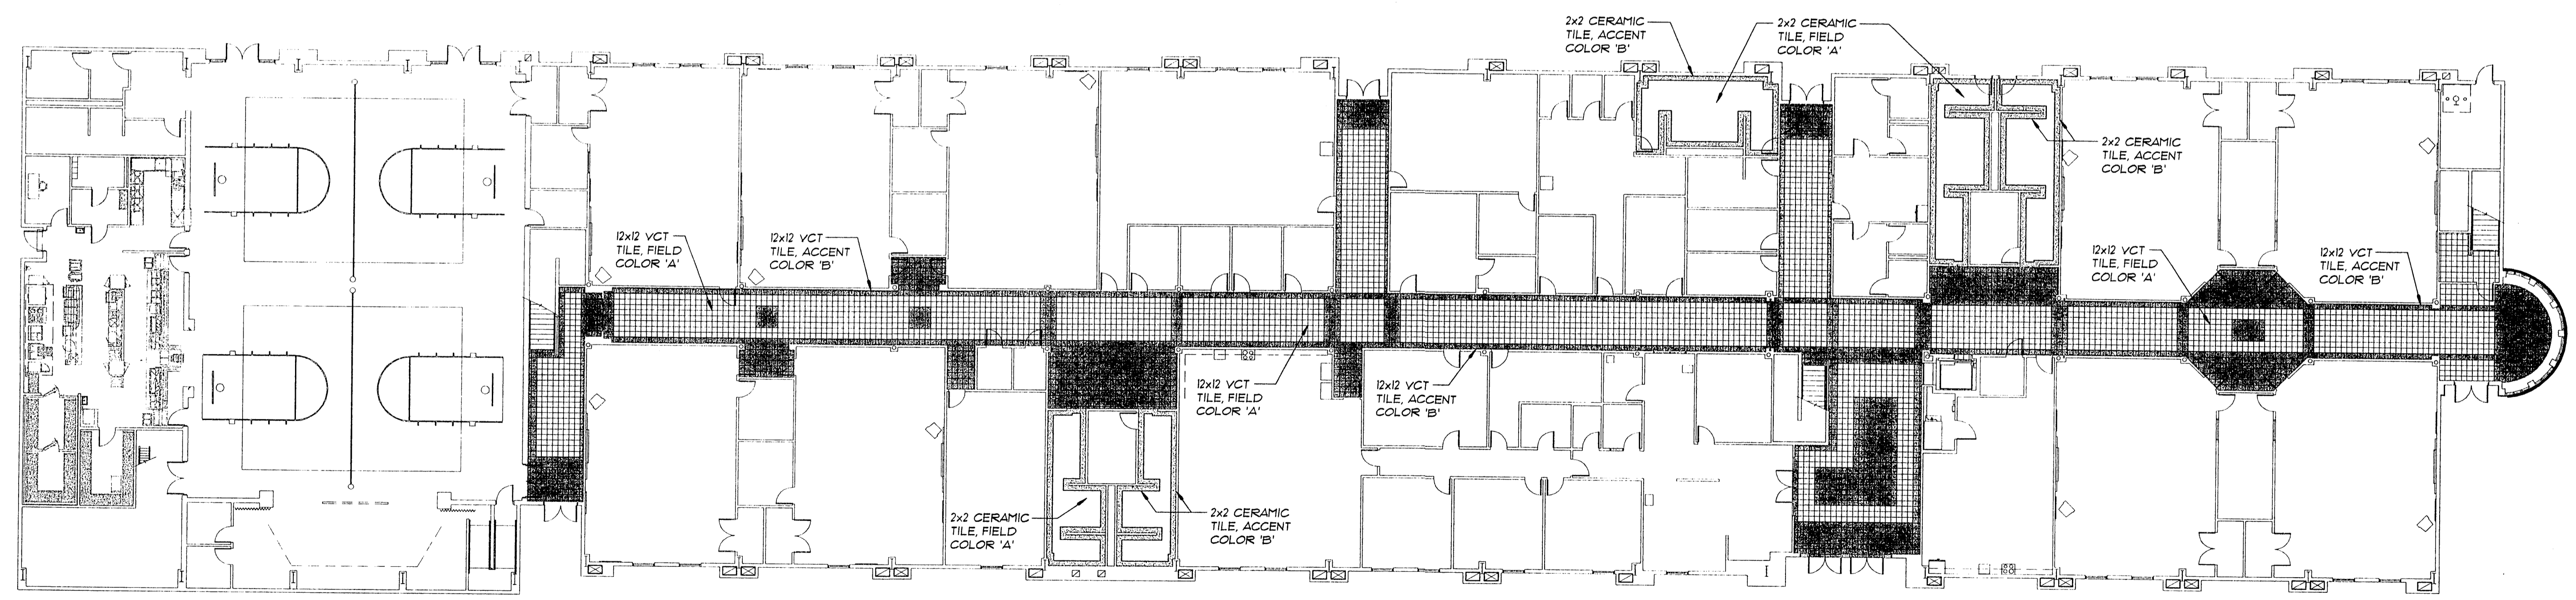

▲

**01 FIRST FLOOR - FLOOR PATTERN**  
 1/16" = 1'-0"

A NEW  
**TRINITY LOWER SCHOOL**  
 TRINITY CHRISTIAN ACADEMY  
 ADDISON, TEXAS  
**COMPOSITE FLOOR PLANS**

SBI Project No.:	9924
Date:	02/02/2001
Issue:	Construction Issue
Drawn By:	TMB
Checked By:	
Revisions:	