


LEGEND


- = SILT FENCE
- = INLET PROTECTION
- = PROPOSED CURB INLET
- = TEMPORARY CONSTRUCTION ENTRANCE

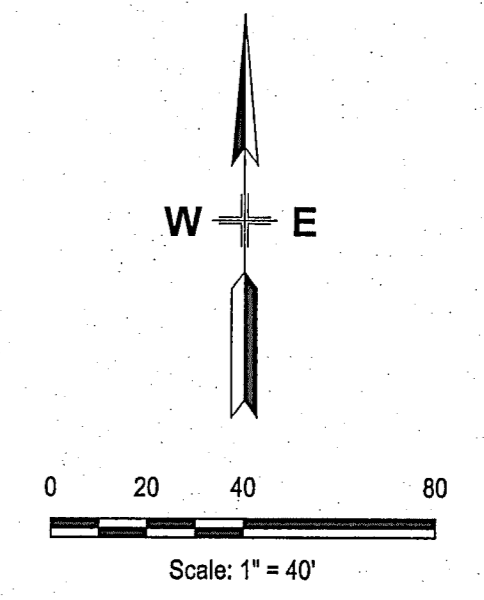

GLENN ENGINEERING
 T.B.P.E. FIRM
 # F. - 303
 PHONE 972-717-5151
 105 DECKER COURT-SUITE 910
 IRVING, TEXAS 75062
 FAX 972-717-2176

TRINITY CHRISTIAN ACADEMY
 PARKING ADDITIONS

EROSION CONTROL PLAN

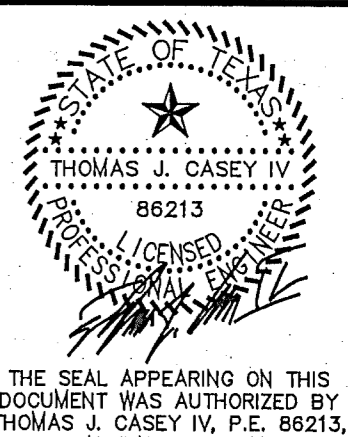

Issue Dates:
 Review: Bid March 7, 2011
 1 Revised Grading & HC Parking May 2, 2011
 2 Re-Bid May 11, 2011
 3 Town Comments, June 7, 2011
 4 Town Comments #2, Removed Loop Road June 30, 2011

Construction:
 Scale: AS NOTED
 Drawn By: TJC
 Checked By: CMA
 Project No.: 10 - 599.150

Sheet **6** of 13

BENCHMARK:
 TOWN OF ADDISON BENCHMARK 6, BRASS DISC SETON TOP OF EXISTING INLET, LOCATED ON THE EAST SIDE OF ADDISON ROAD, DIRECTLY EAST OF THE LOWER SCHOOL PLAYGROUNDS.