
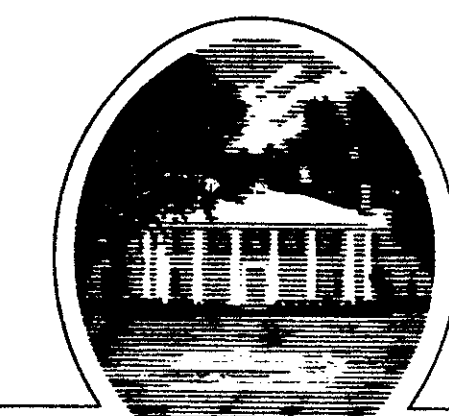
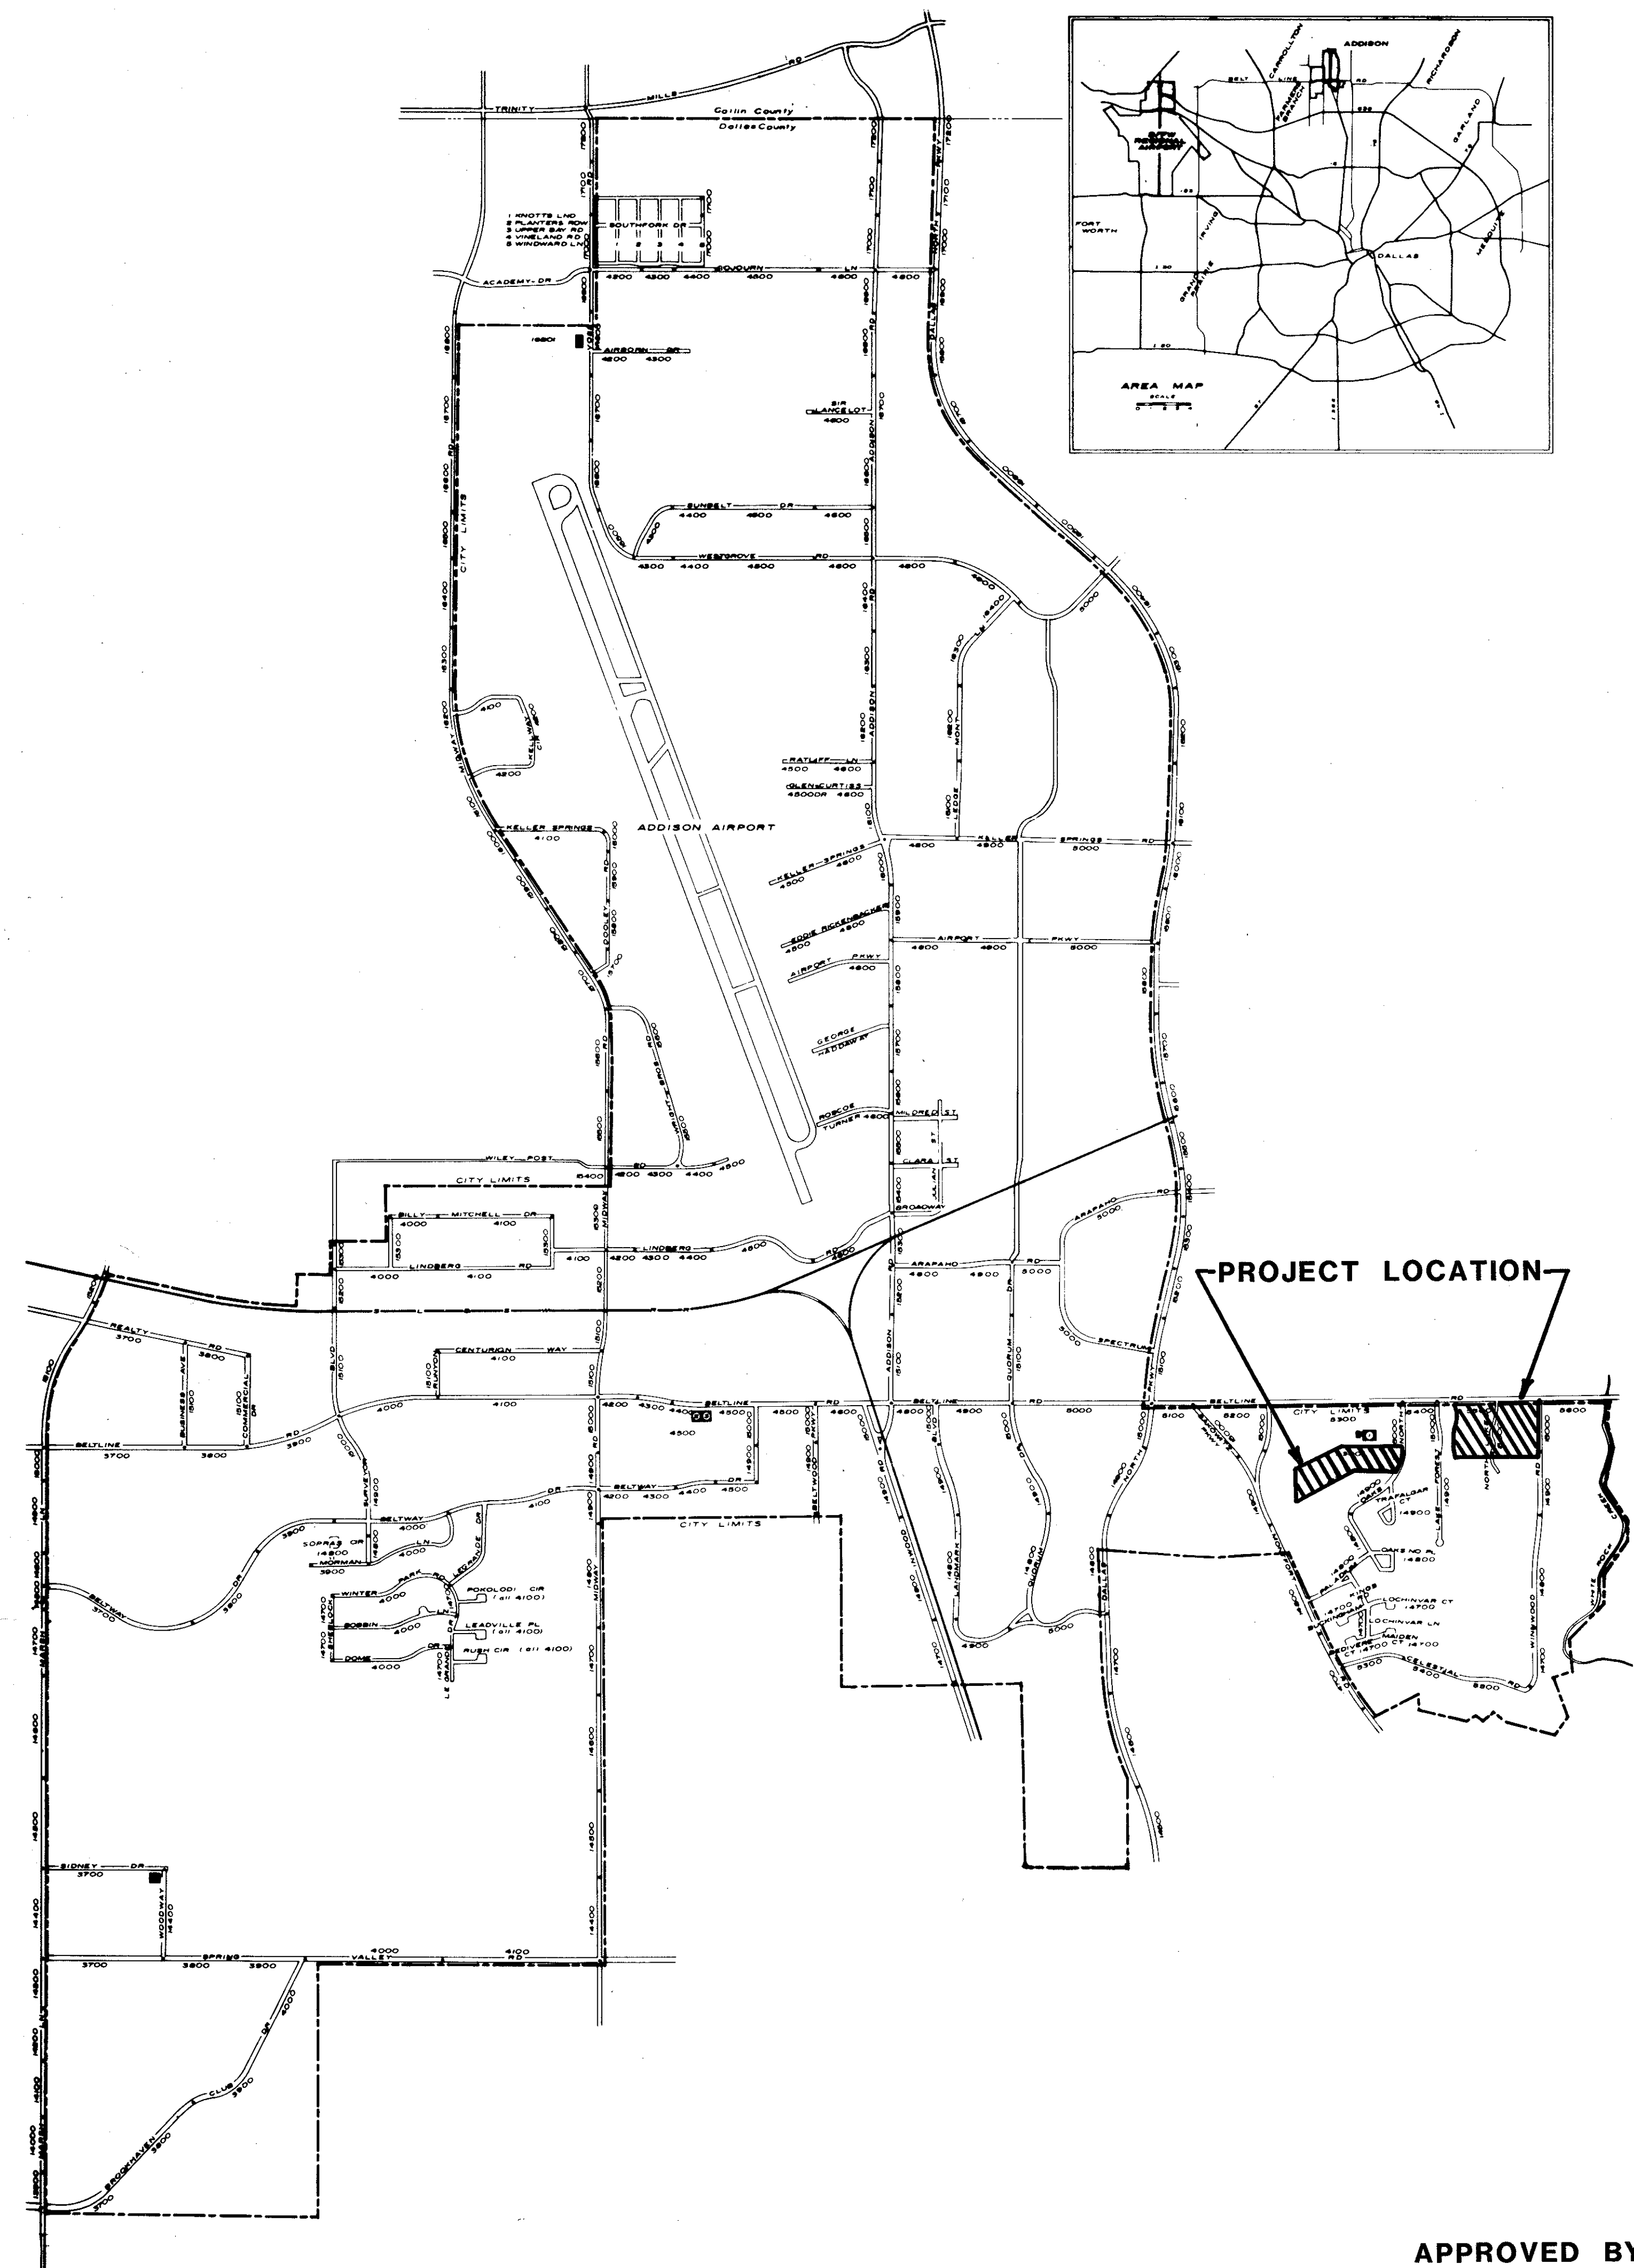


B11-5

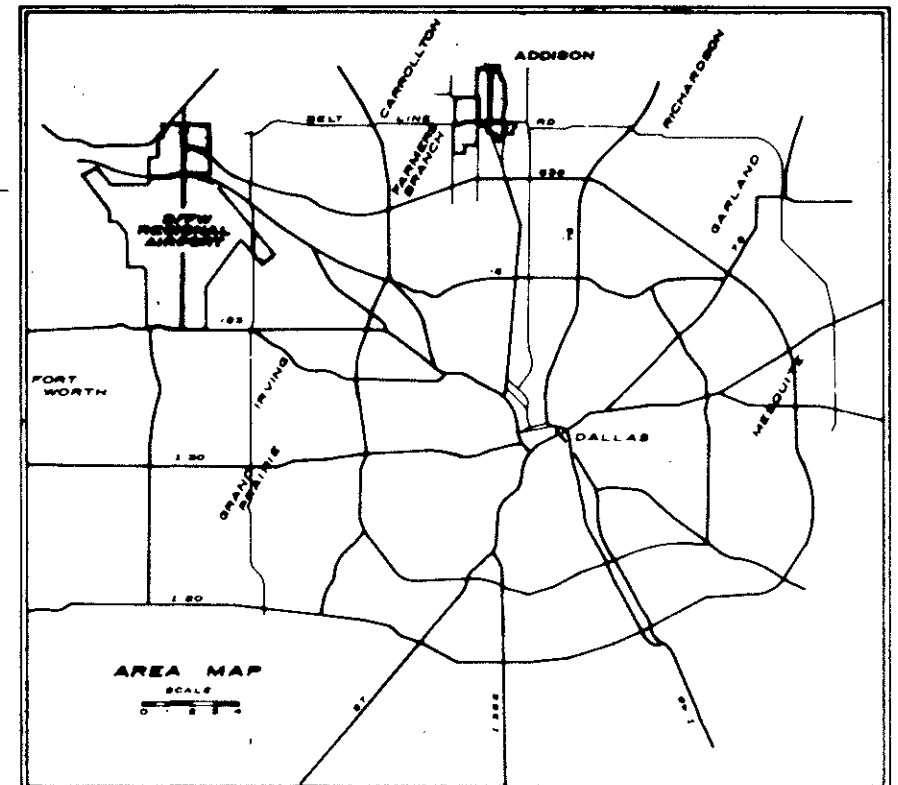

TOWN OF
ADDISON
DALLAS COUNTY, TEXAS

CONSTRUCTION PLANS FOR

CREEK SYSTEM IMPROVEMENTS

MAYOR
LYNN SPRUILL

COUNCIL MEMBERS :
JIM DUFFY
RICHARD RODER
JOHN NOLAN
JOHN BRANCH
RILEY REINKER

CITY MANAGER :
RON WHITEHEAD

DIRECTOR OF LANDSCAPE :
SLADE STRICKLAND

SHEET NO.	DESCRIPTION
1.	COVER SHEET
2.	VICINITY MAP
3.	EXISTING AND PROPOSED HYDRAULIC PROFILE
4.	WINWOOD PARK - EAST POND LAYOUT
5.	WINWOOD PARK - WEST POND LAYOUT
6.	WINWOOD PARK - PUMP STATION PLAN AND SECTION
7.	WINWOOD PARK - PUMP STATION DETAILS
8.	WINWOOD PARK - MISCELLANEOUS DETAILS
9.	CROSS SECTIONS - WINWOOD PARK EAST
10.	CROSS SECTIONS - WINWOOD PARK WEST
11.	CROSS SECTIONS - WINWOOD PARK WEST
12.	FINANCE CENTER - POND LAYOUT
13.	TOWN HALL - POND LAYOUT
14.	FINANCE CENTER - PUMP STATION SITE PLAN
15.	FINANCE CENTER - PUMP STATION PLAN/SECTION
16.	FINANCE CENTER - PUMP STATION DETAILS
17.	FINANCE CENTER - MISCELLANEOUS DETAILS
18.	CROSS SECTIONS - FINANCE CENTER
19.	CROSS SECTIONS - FINANCE CENTER
20.	CROSS SECTIONS - TOWN HALL
21.	TOWN HALL/OAKS NORTH DRIVE - DITCH IMPROVEMENTS
22.	ELECTRICAL - TYP. PUMP STATION
23.	ELECTRICAL - SCHEMATICS & DETAILS

B11-5

TOWN HALL
CREEK SYSTEM IMPROVEMENTS FULL

APPROVED BY: _____ DATE: _____
D. LYNN SPRUILL, MAYOR

GINN, INC.
Consulting Engineers Dallas, Texas



Randall C. Hill
1-20-89