



BLDG. 1

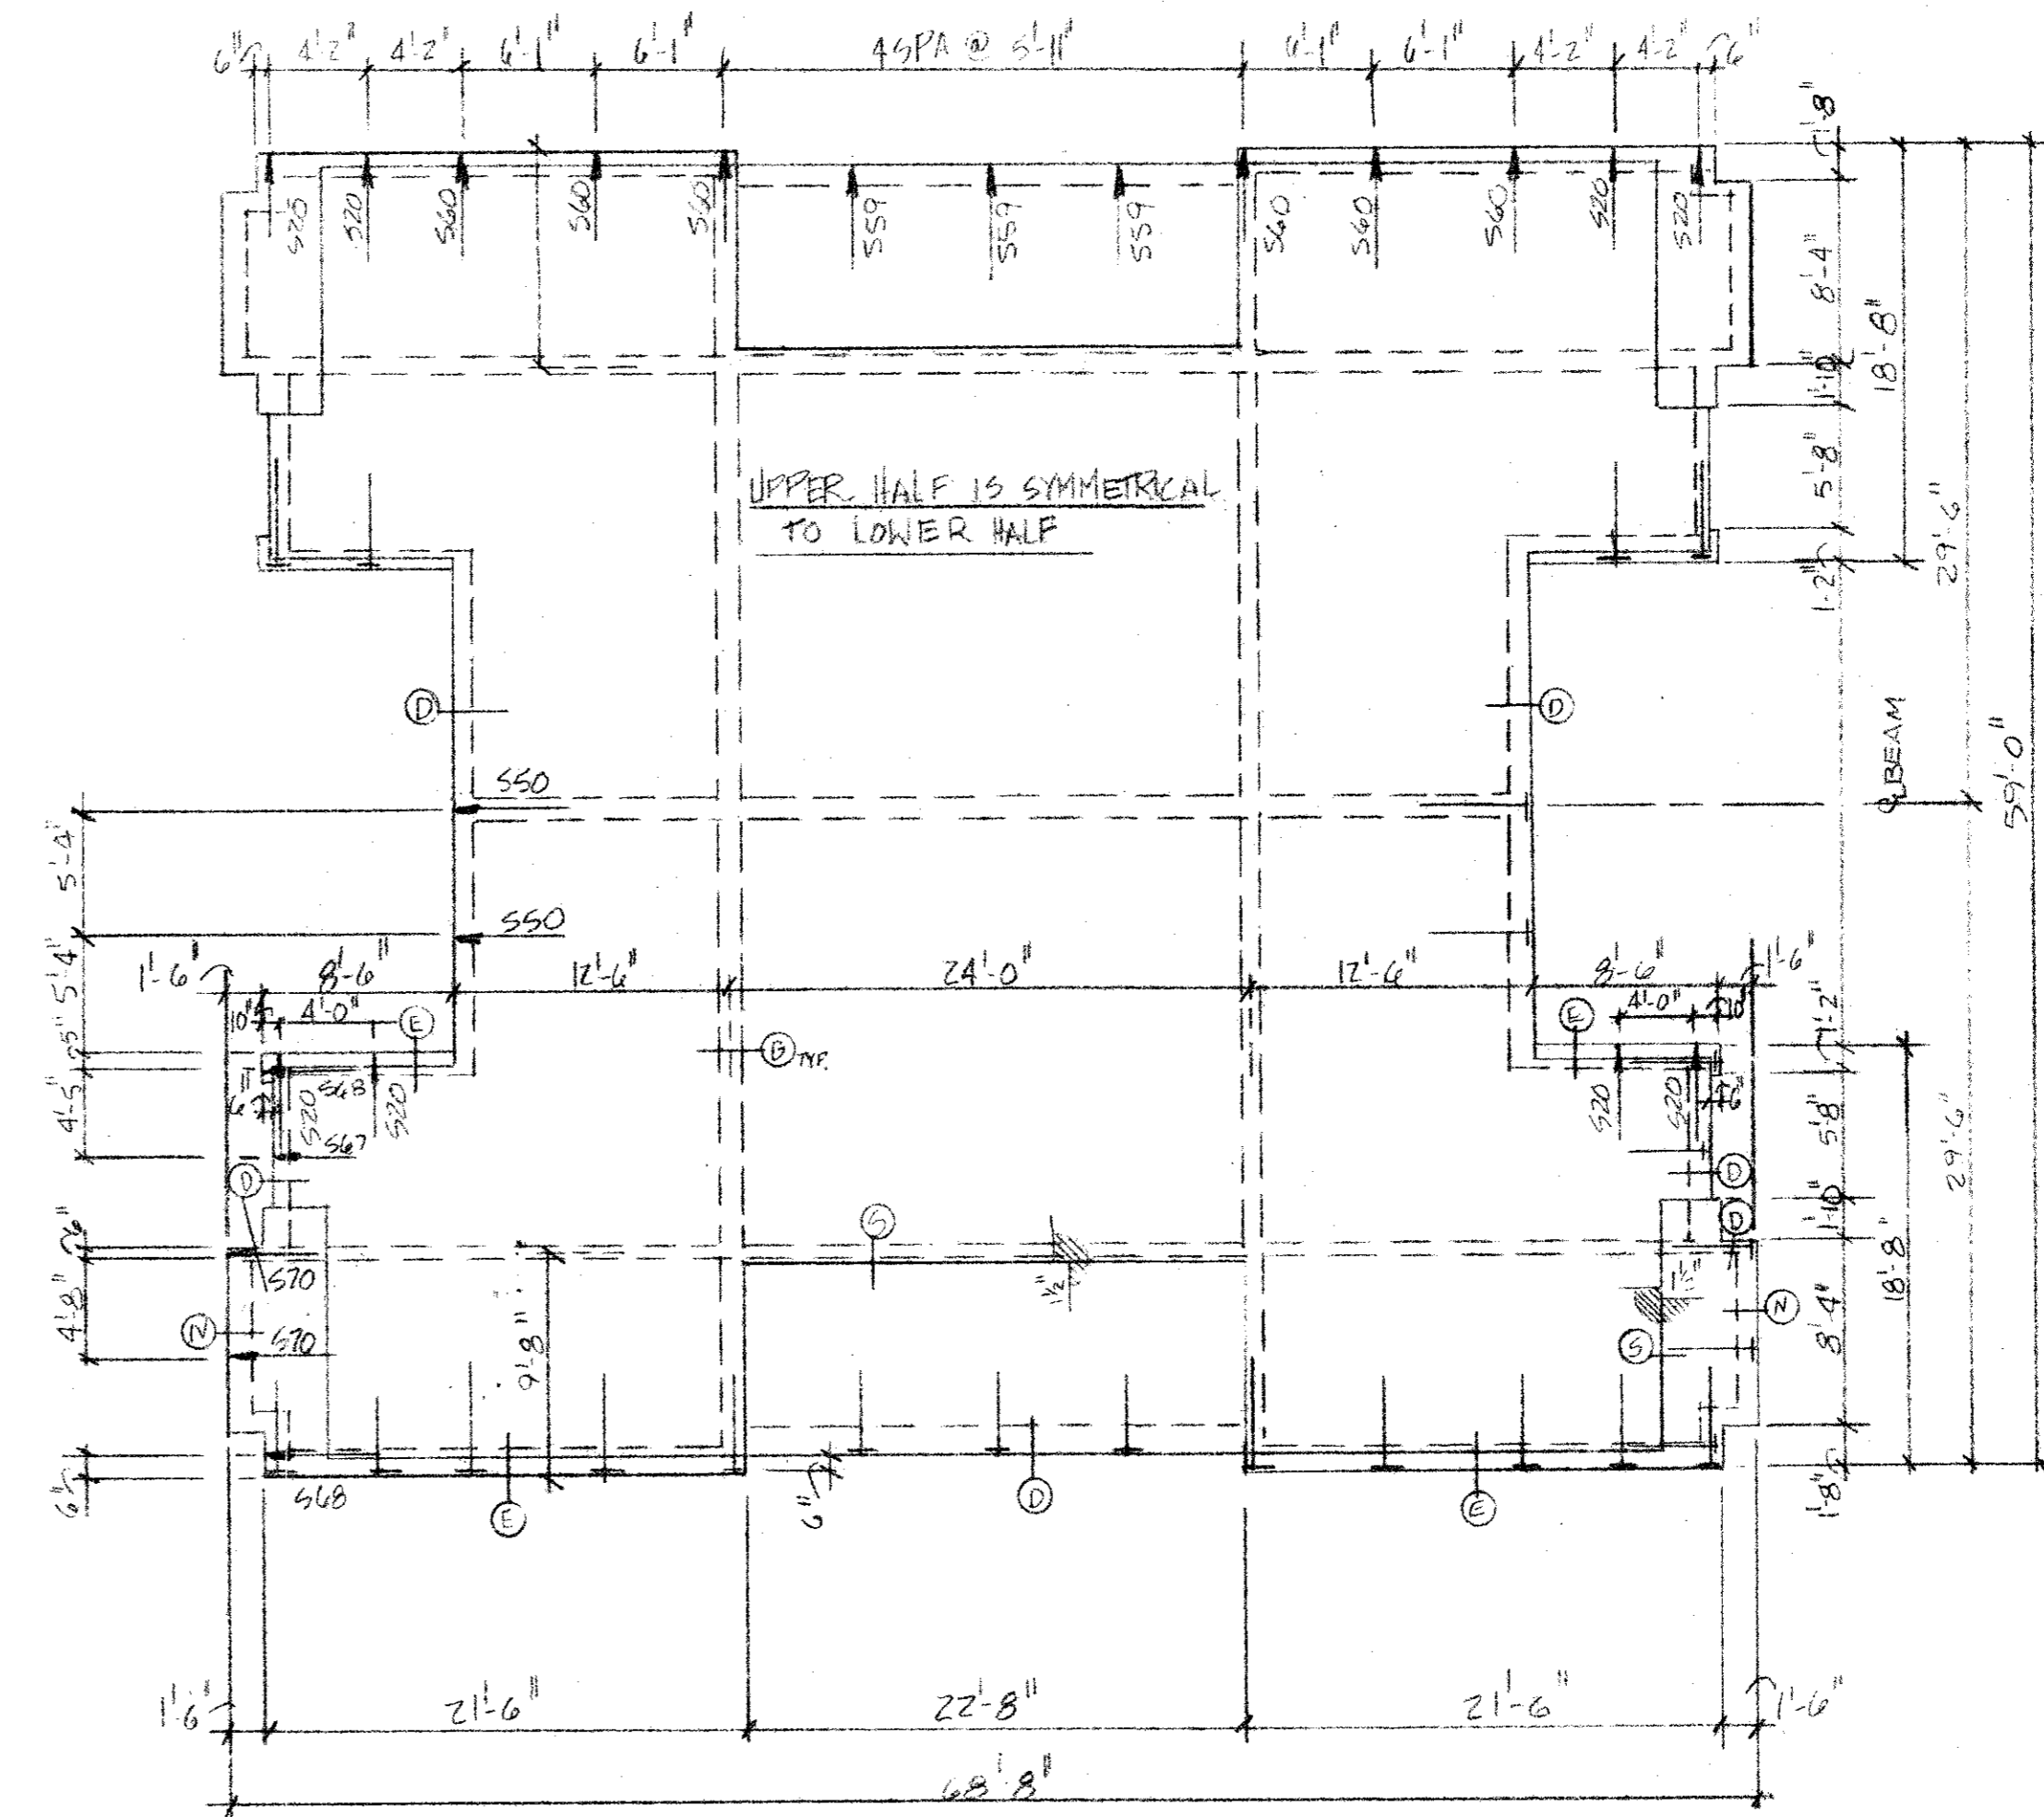

BLDG. 4 & 15

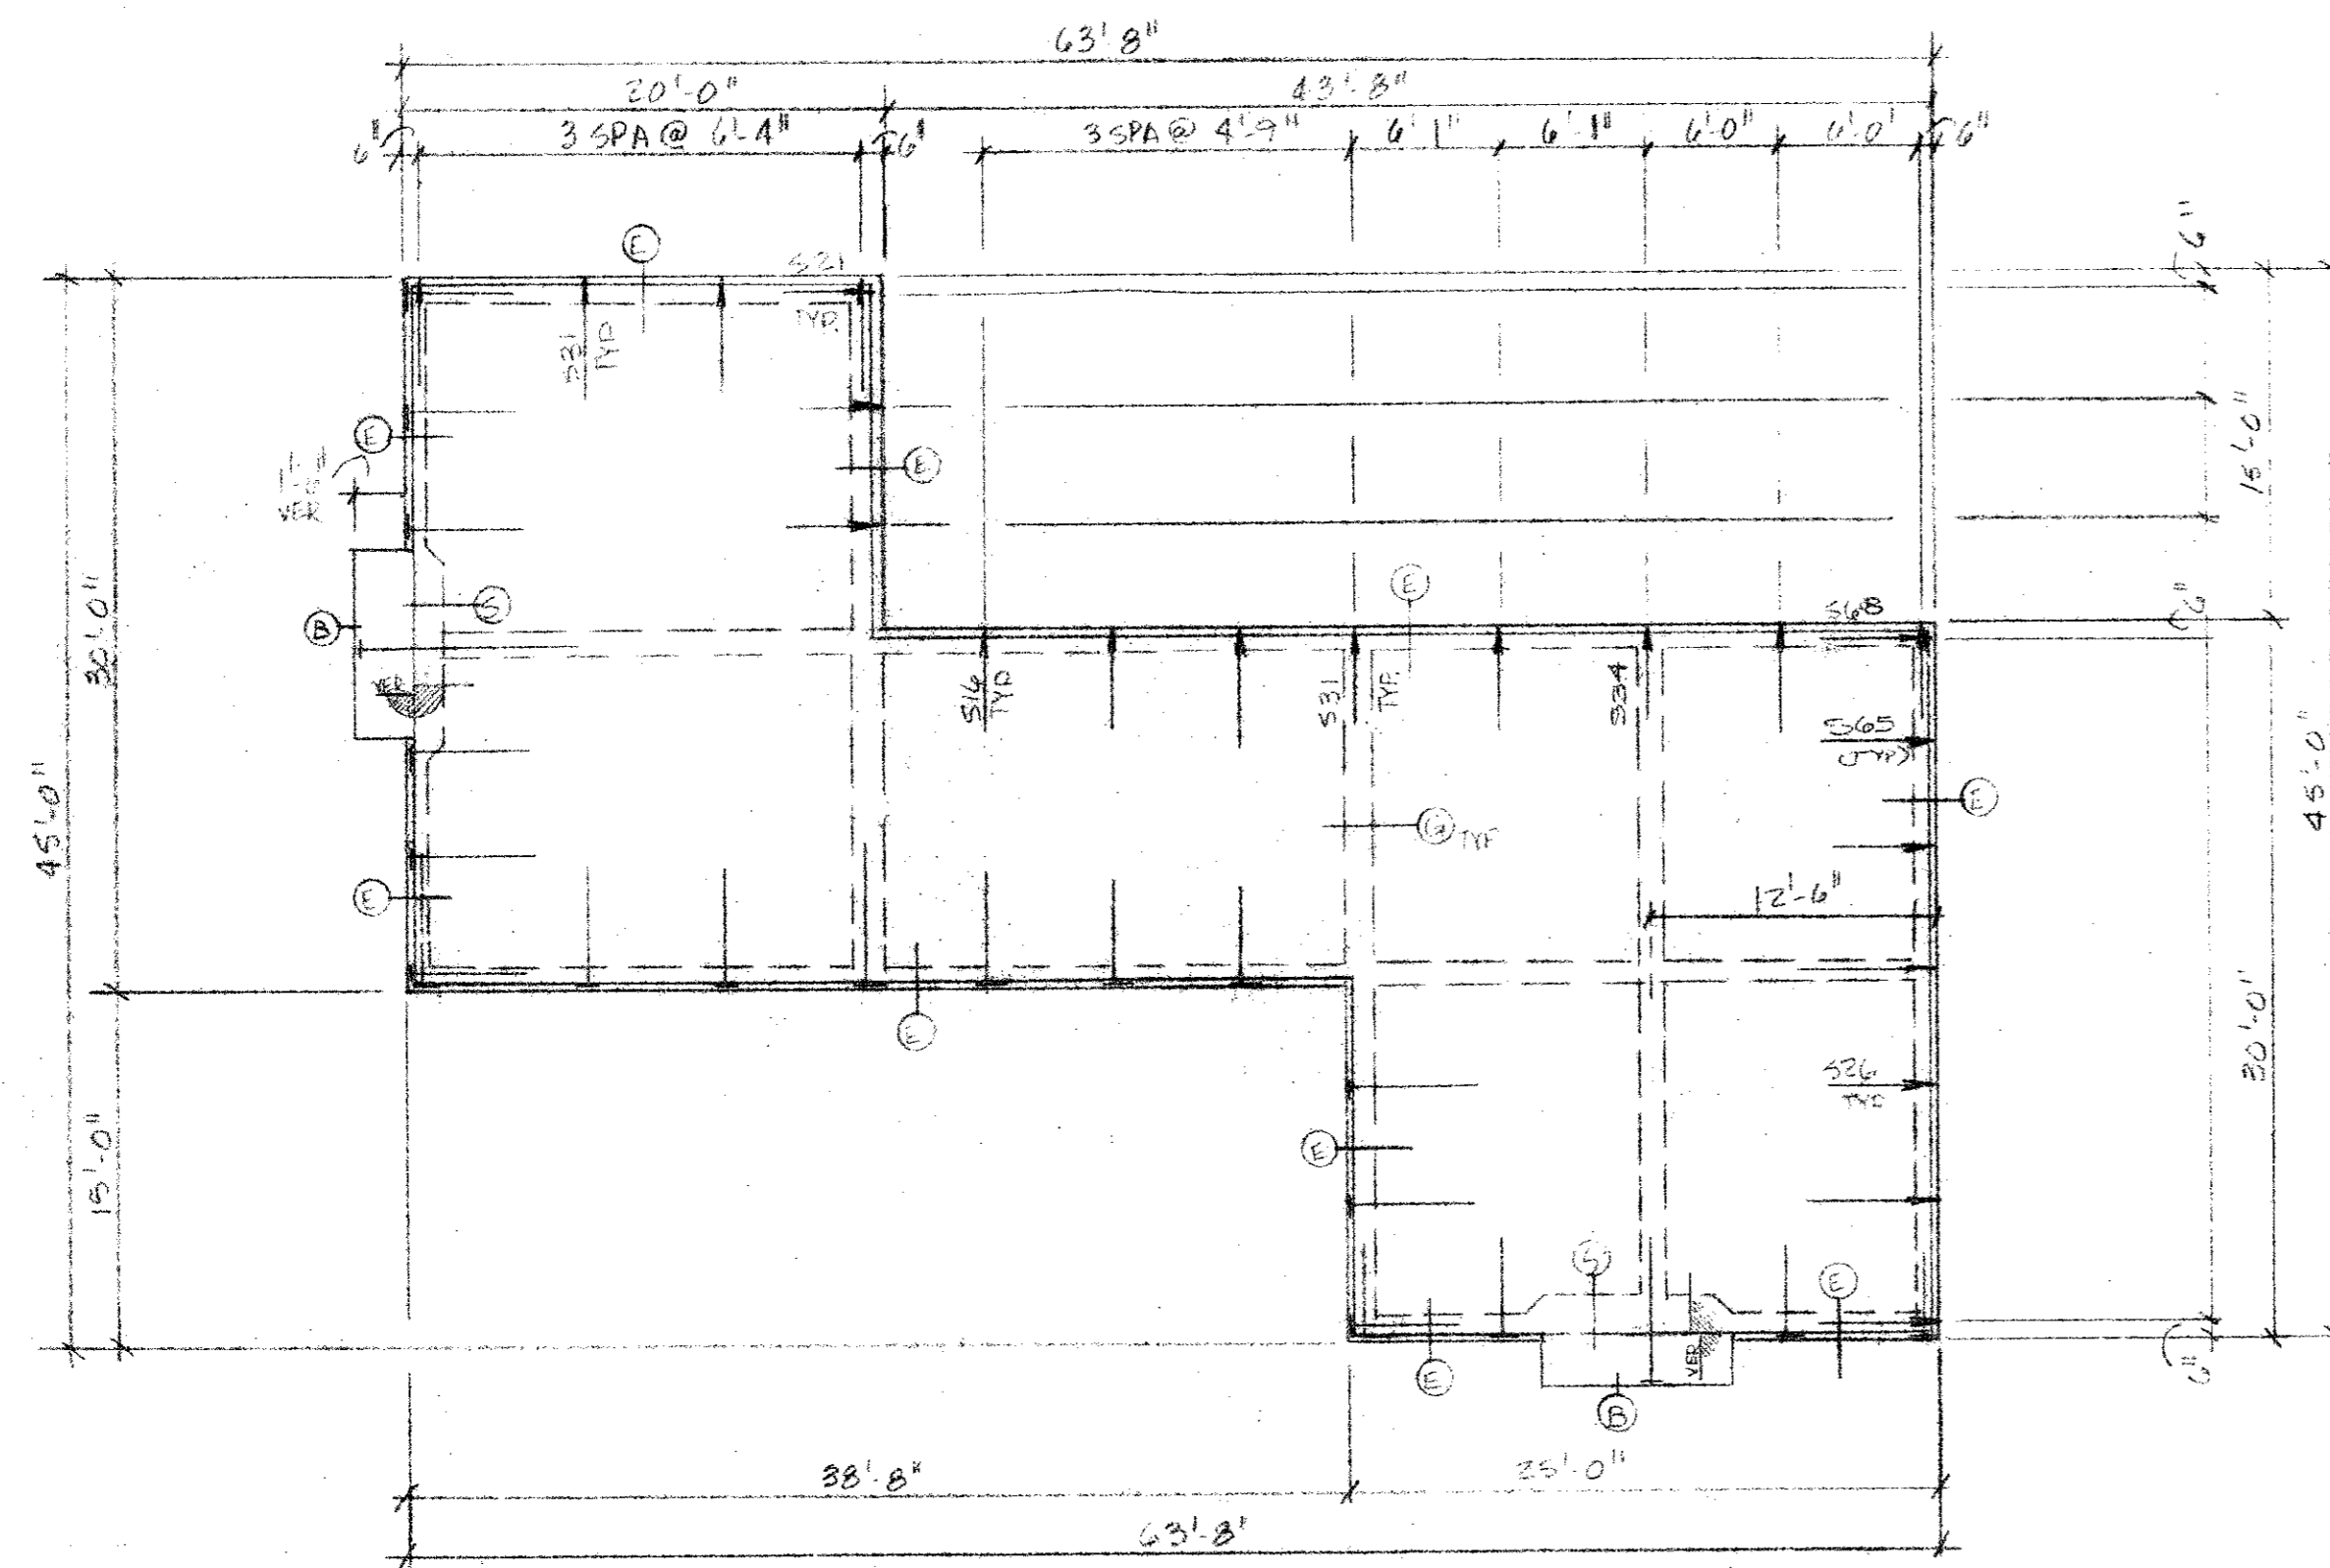


BLDG. 17

**NOTES:**

1. ALL STRANDS 1/2" Ø
2. ALL BEAMS 8" X 16"
3. 4" THK POST-TENSIONED SLAB

**FOUNDATION PLAN**

SCALE 1/8" = 1'-0"

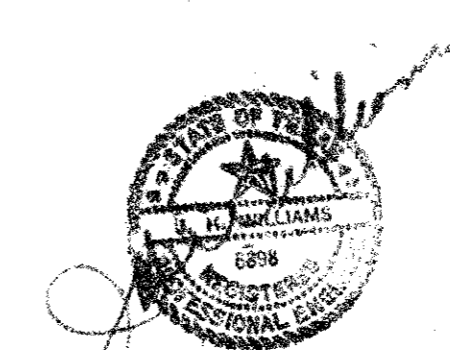

THIS DRAWING IS THE EXCLUSIVE PROPERTY OF POST-TENSIONED SYSTEMS, INC. AND THE INFORMATION SHOWN MAY NOT BE USED, NOR THE DRAWING REPRODUCED WITHOUT WRITTEN PERMISSION OF POST-TENSIONED SYSTEMS, INC.	<b>LAWLER DEVELOPMENT CO.</b>	DATE 7/23/77
	<b>GARDEN OAKS APTS.</b>	BY Amal/NS
	<b>BLDG S 1,4,15, &amp; 17</b>	JOB NO. 73062
	<b>Post-Tensioned Systems, Inc.</b>	FILE NO. 4899
916 Avenue M Grand Prairie, Texas 75050	DESIGN CODE III	SHEET