



BLDGS. 6,7,16,18

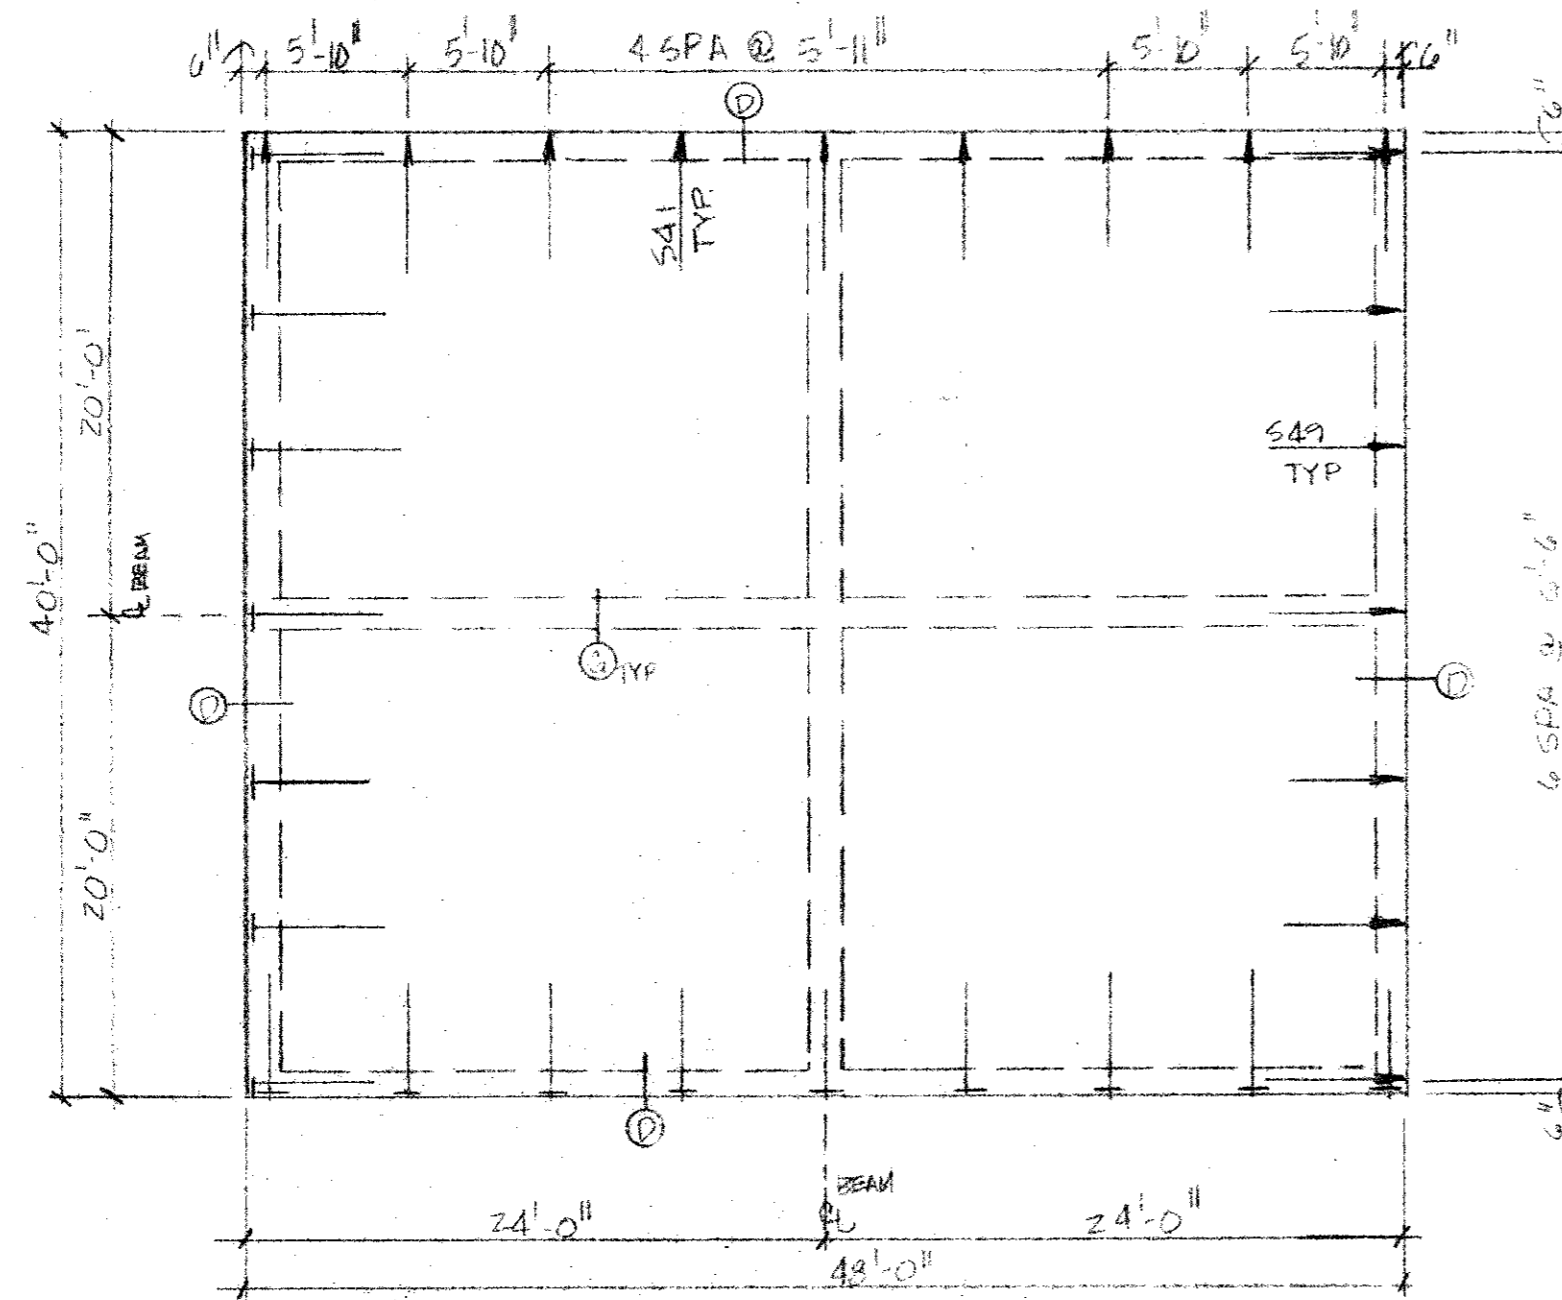


BLDG. 13

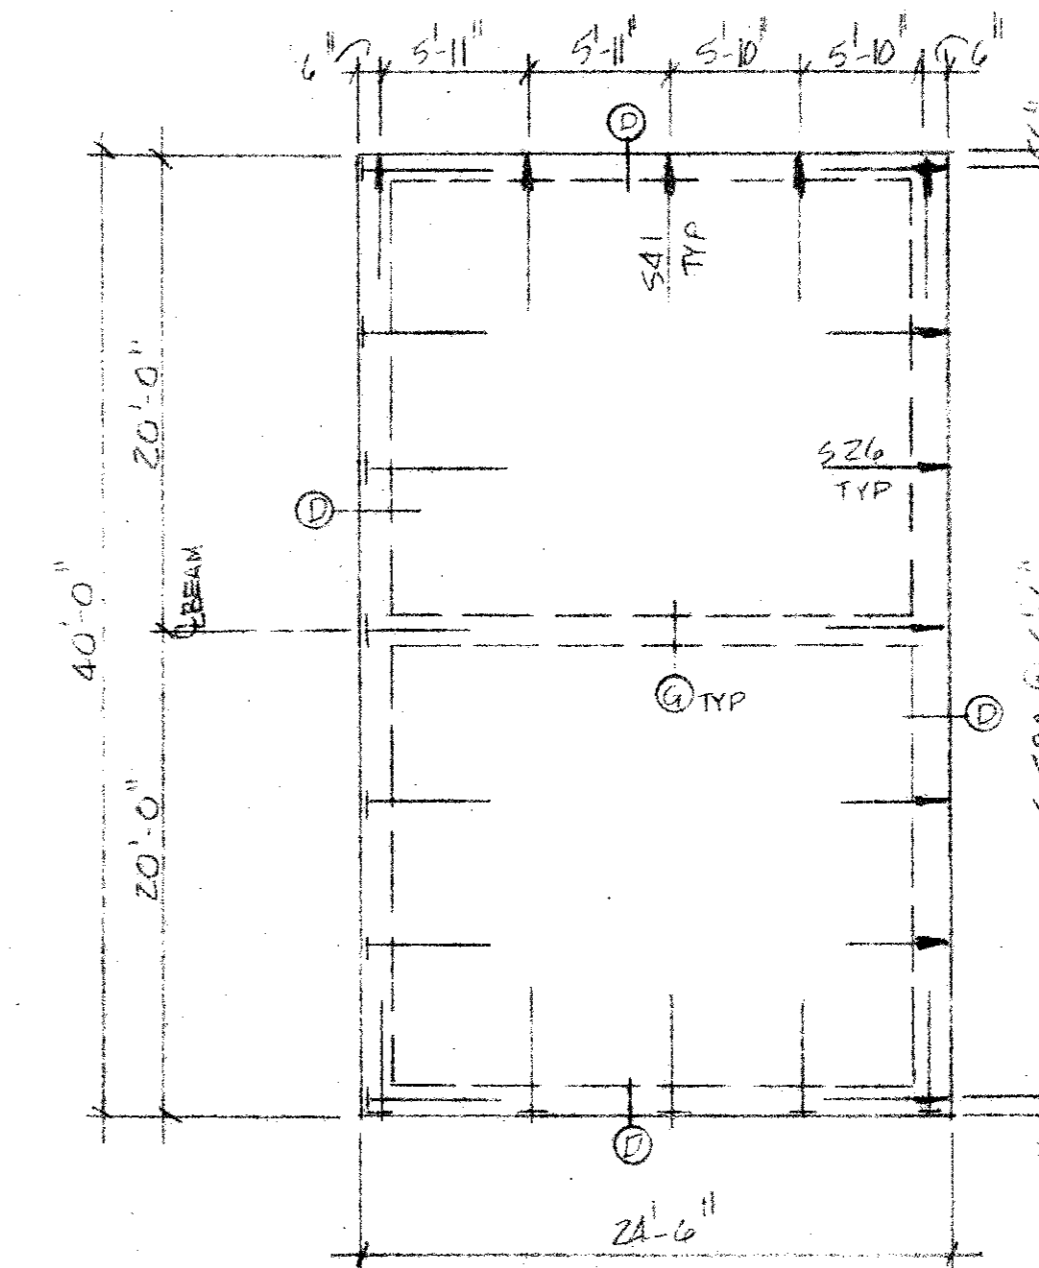

BLDG. 3

**FOUNDATION PLAN**  
SCALE 1/8" = 1'-0"

NOTES:  
1. ALL STRANDS 1/2" Ø  
2. ALL BEAMS 8" X 16"  
3. 4" THK POST-TENSIONED SLAB

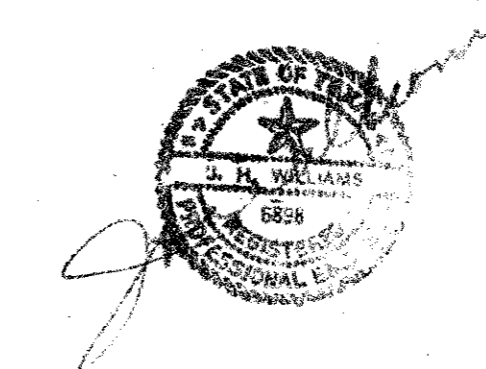

THIS DRAWING IS THE EXCLUSIVE PROPERTY OF POST-TENSIONED SYSTEMS, INC. AND THE INFORMATION SHOWN MAY NOT BE USED, NOR THE DRAWING REPRODUCED WITHOUT WRITTEN PERMISSION OF POST-TENSIONED SYSTEMS, INC.	LAWLER DEVELOPMENT CO.	DATE 7-23-77
	GARDEN OAKS APTS.	BY Hender/NS
	BLDG'S 3,6,7,13,16, & 18	JOB NO. 73062
	<b>Post-Tensioned Systems, Inc.</b>	FILE NO. 4899
	916 Avenue M Grand Prairie, Texas 75051	DESIGN CODE III SHEET