



BUILDINGS - 12,14,8,19

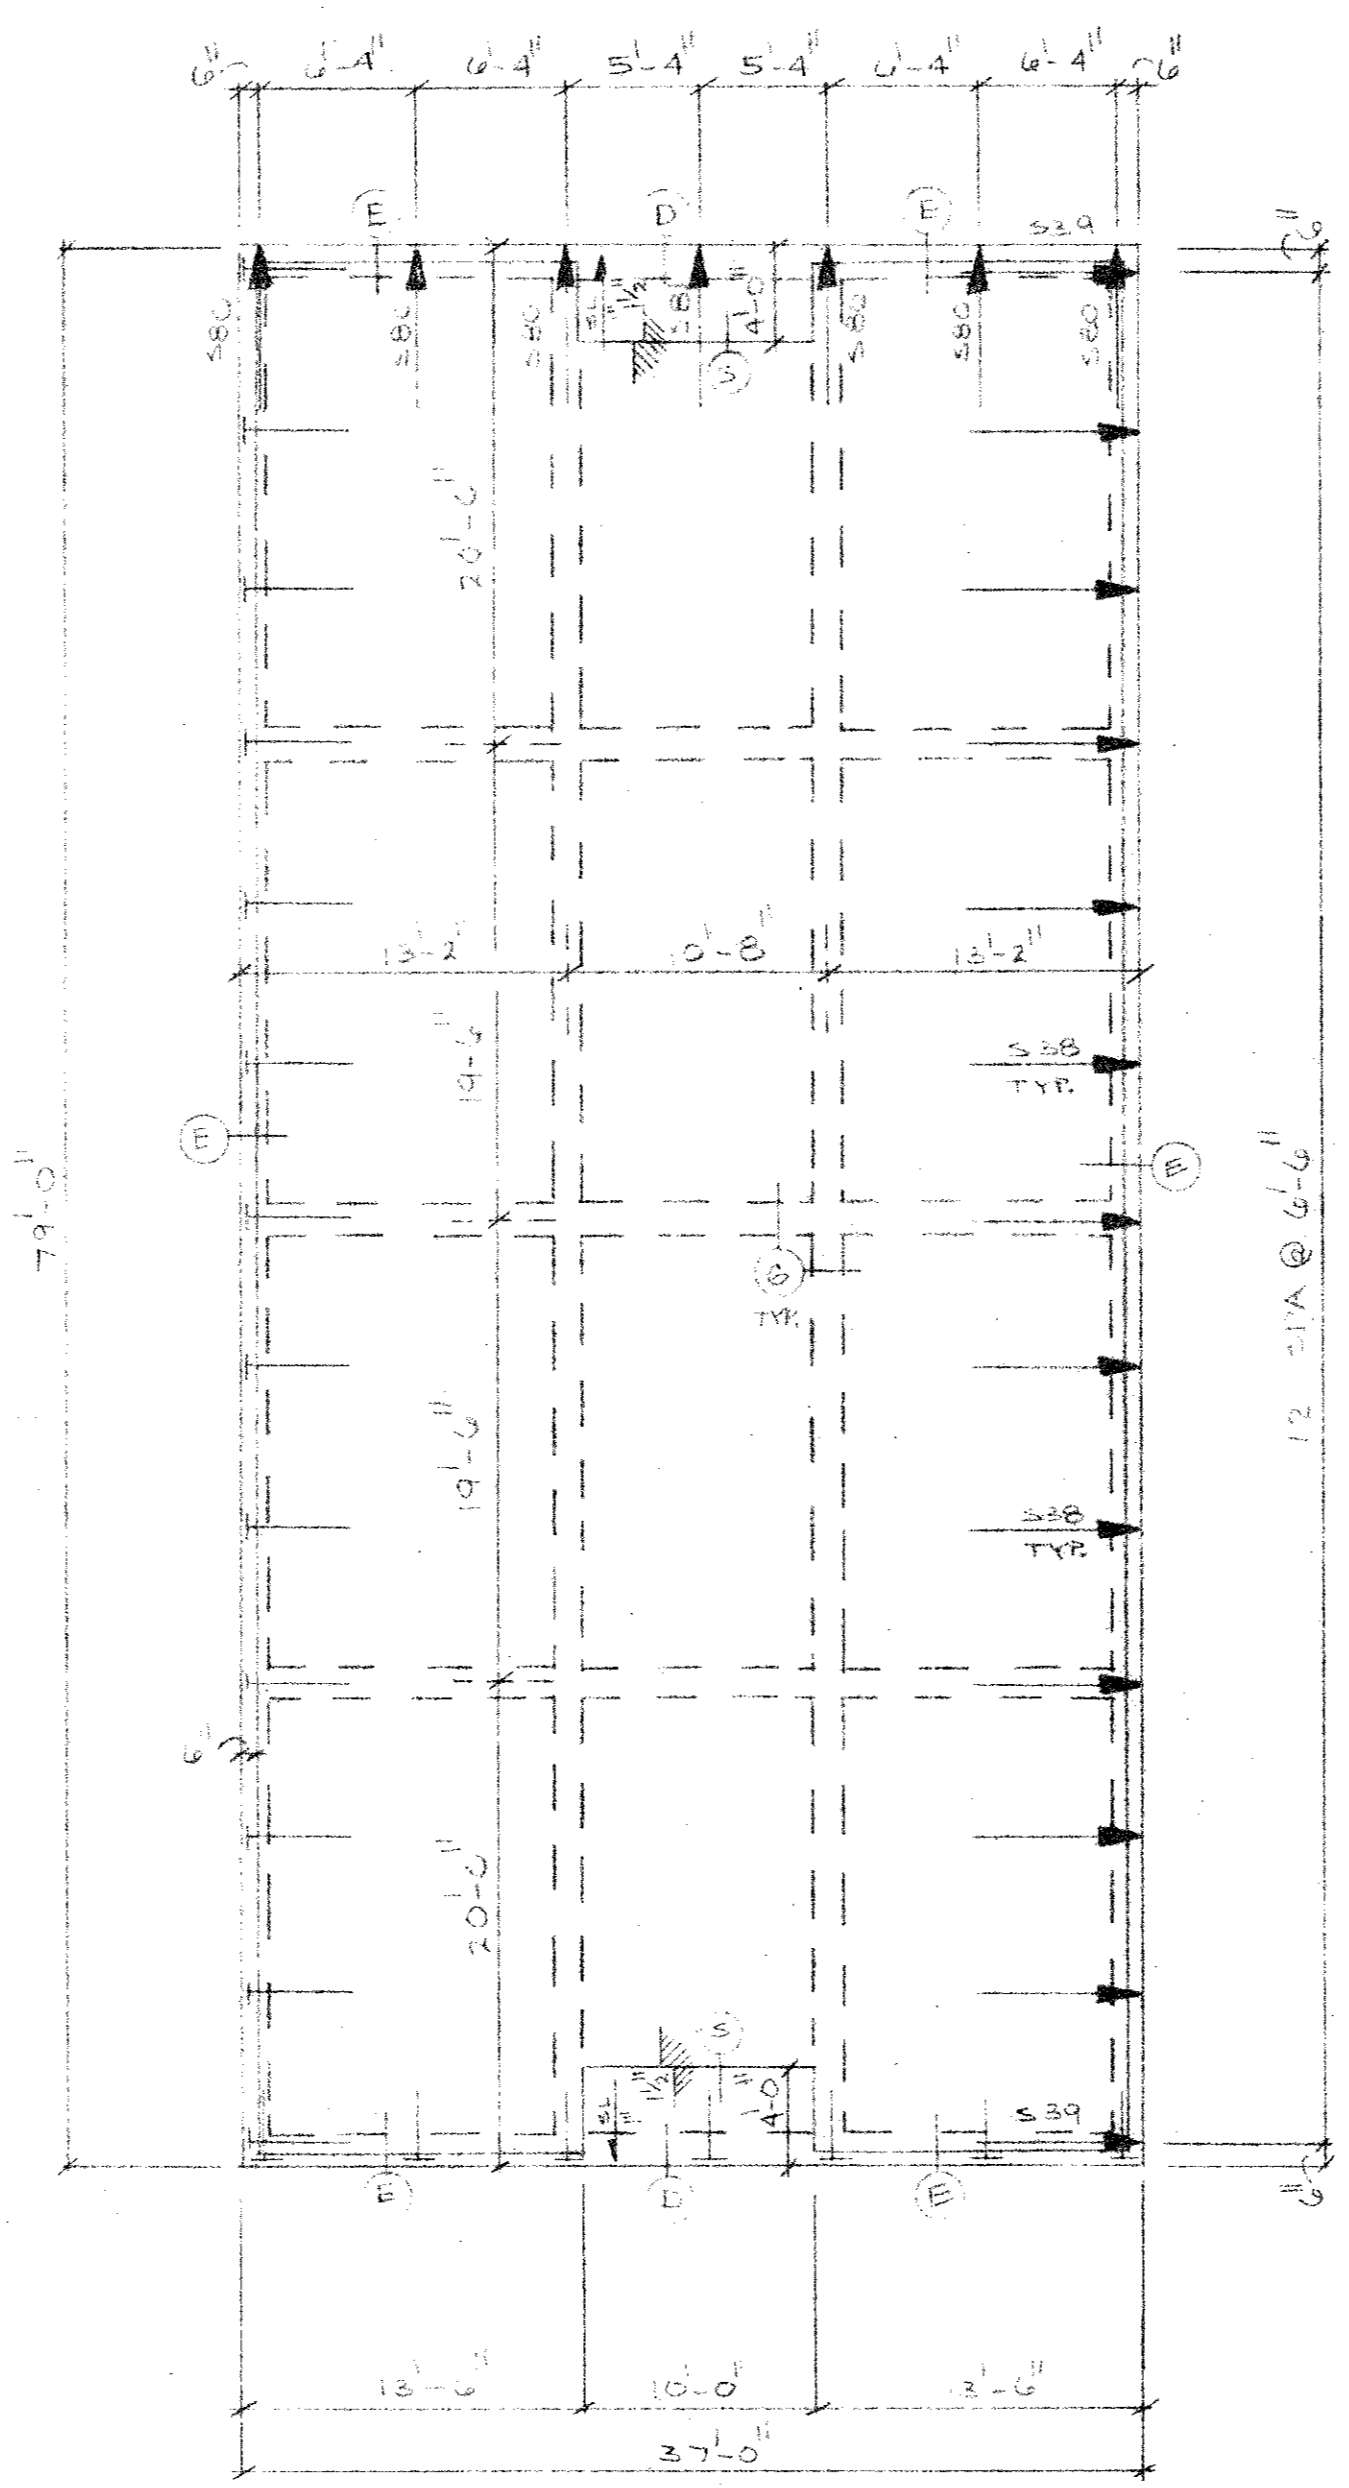


BUILDINGS - 10 (8 "B" UNITS)

FOUNDATION PLANS

SCALE 1/8" = 1'-0"

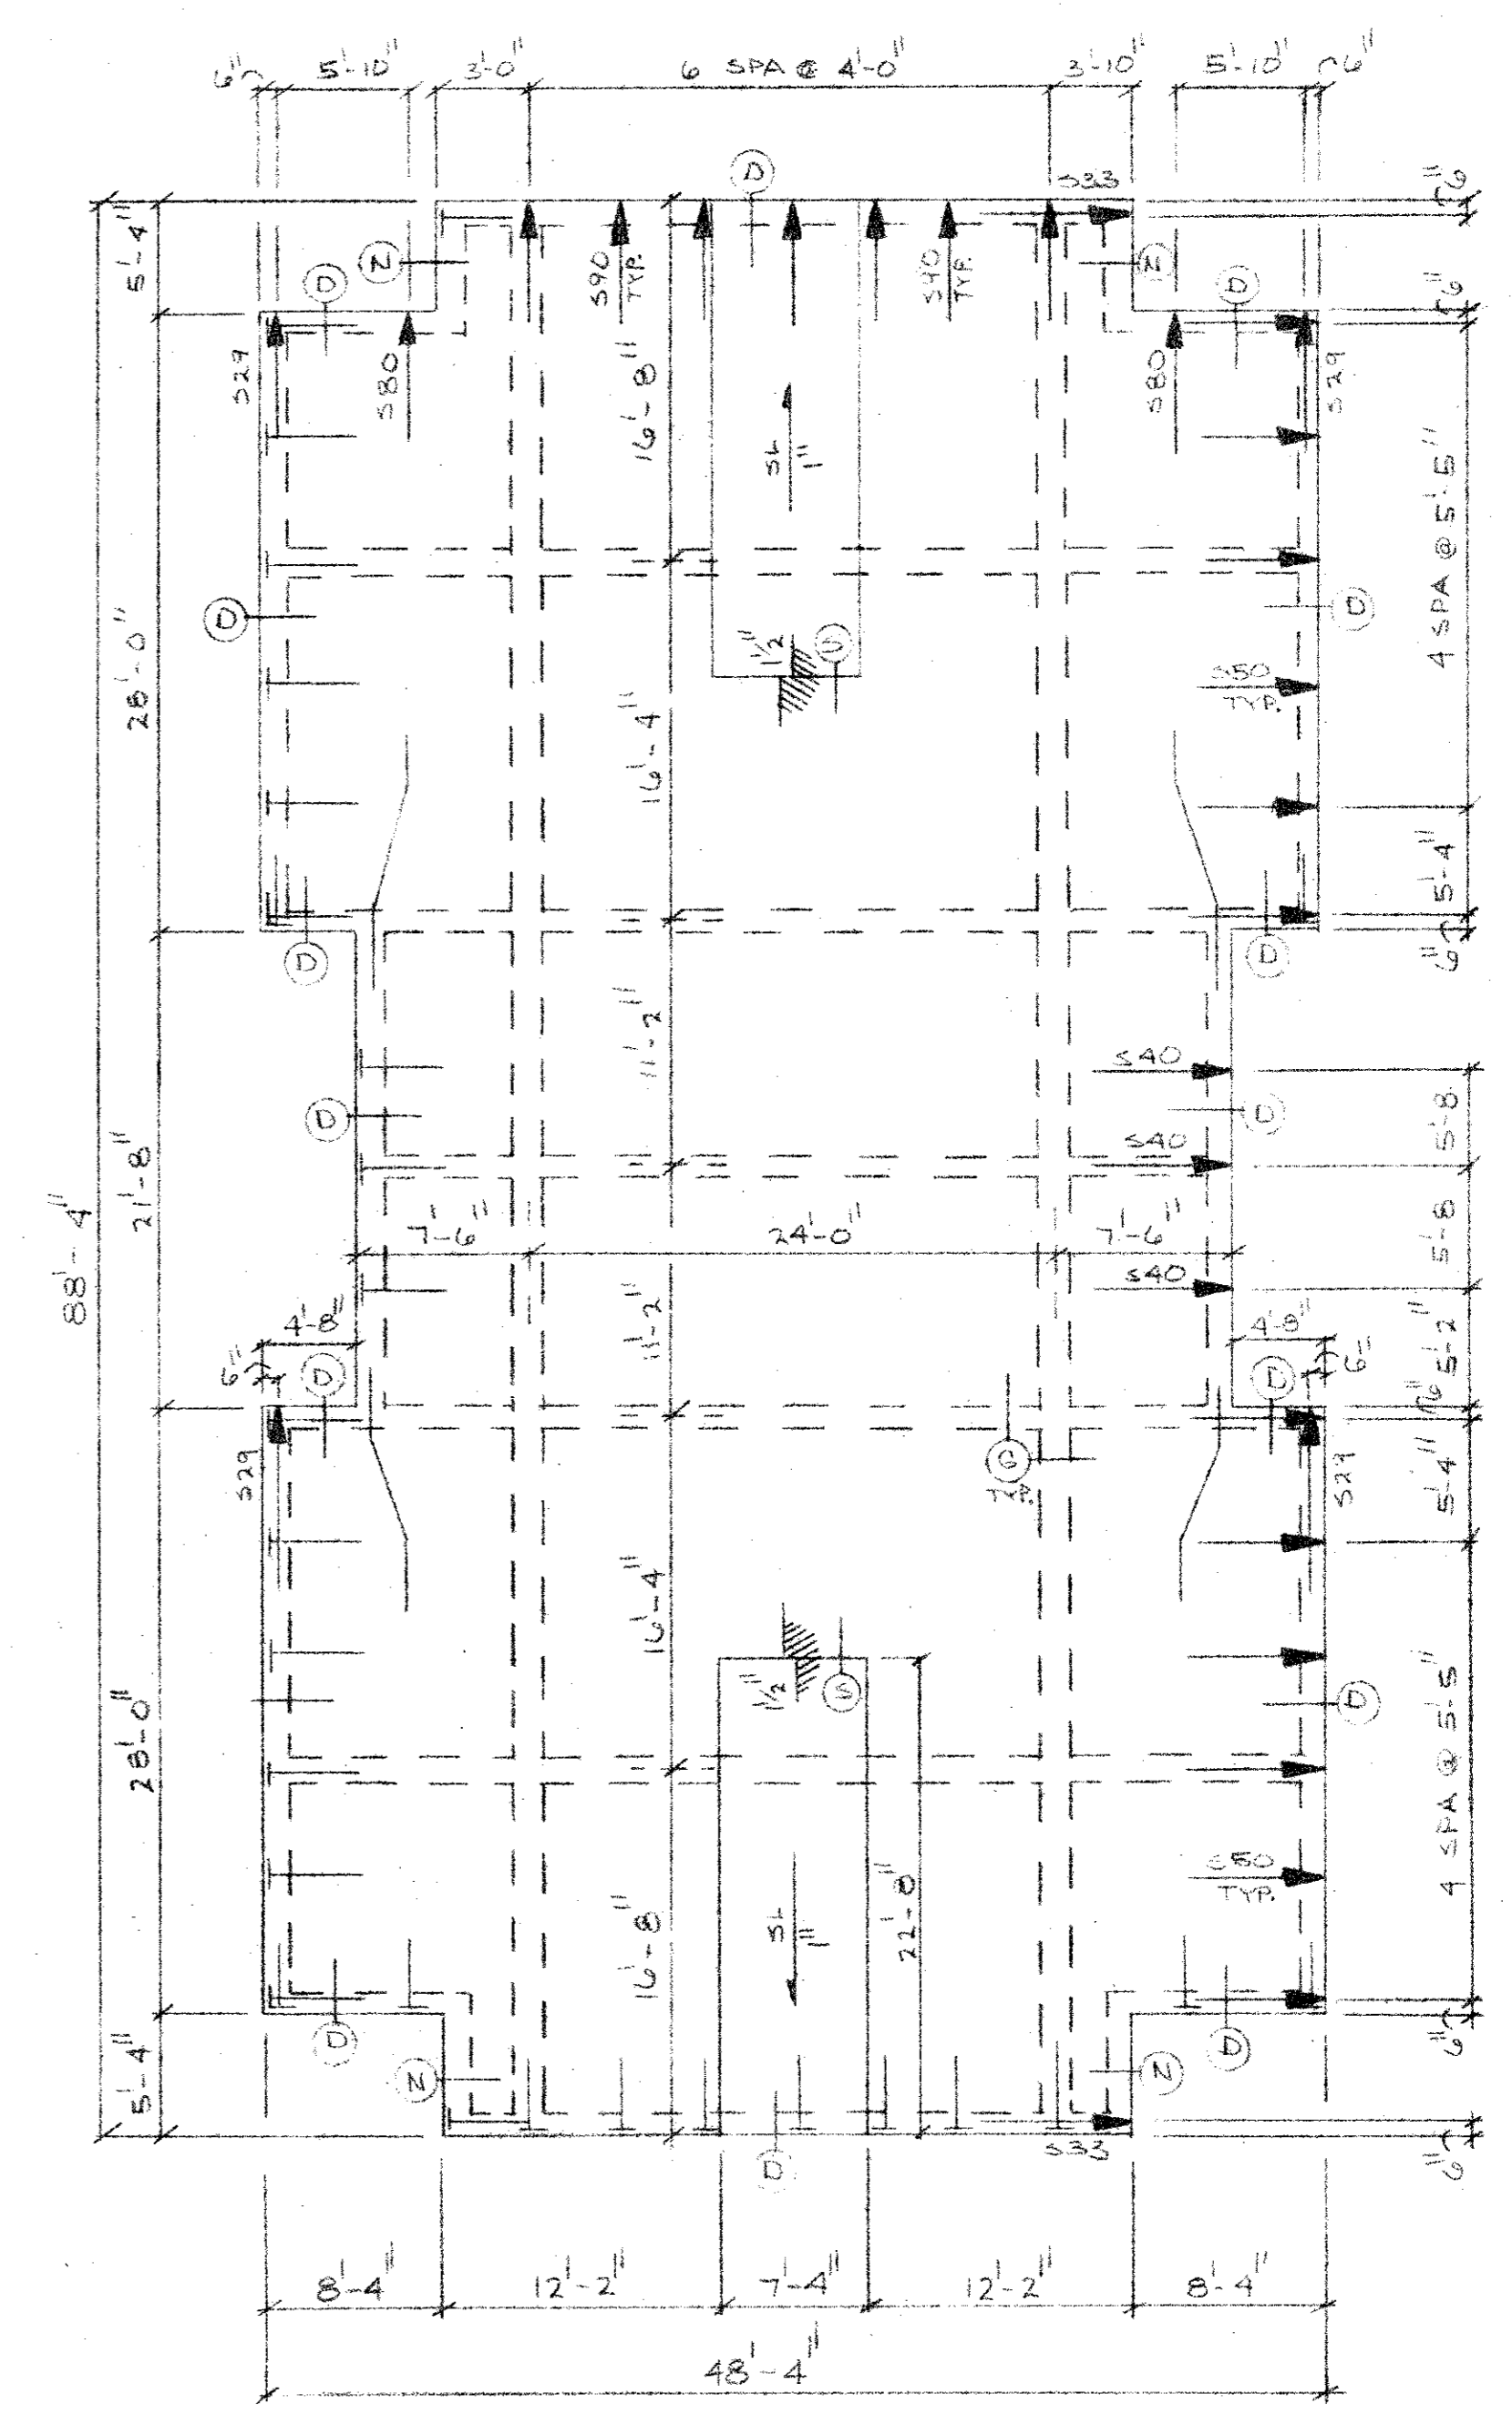

BUILDINGS - 8, & 11

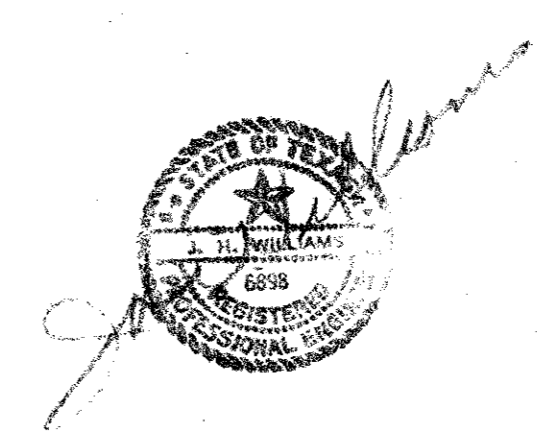

THIS DRAWING IS THE EXCLUSIVE PROPERTY OF POST-TENSIONED SYSTEMS, INC. AND THE INFORMATION SHOWN MAY NOT BE USED, NOR THE DRAWING REPRODUCED WITHOUT WRITTEN PERMISSION OF POST-TENSIONED SYSTEMS, INC.	LAWLER DEVELOPMENT		DATE 7/24/77
	GARDEN OAKS APTS.		BY JEL/NS
	BLDG 'S 8, 10, 11, 12, 14, & 19		JOB NO. 73062
	Post-Tensioned Systems, Inc. 916 Avenue M Grand Prairie, Texas 75050		FILE NO. 4894
			DESIGN CODE III SHEET