


**FOUNDATION PLAN BLDG. NO. 2**  
SCALE: 1/8" = 1'-0"

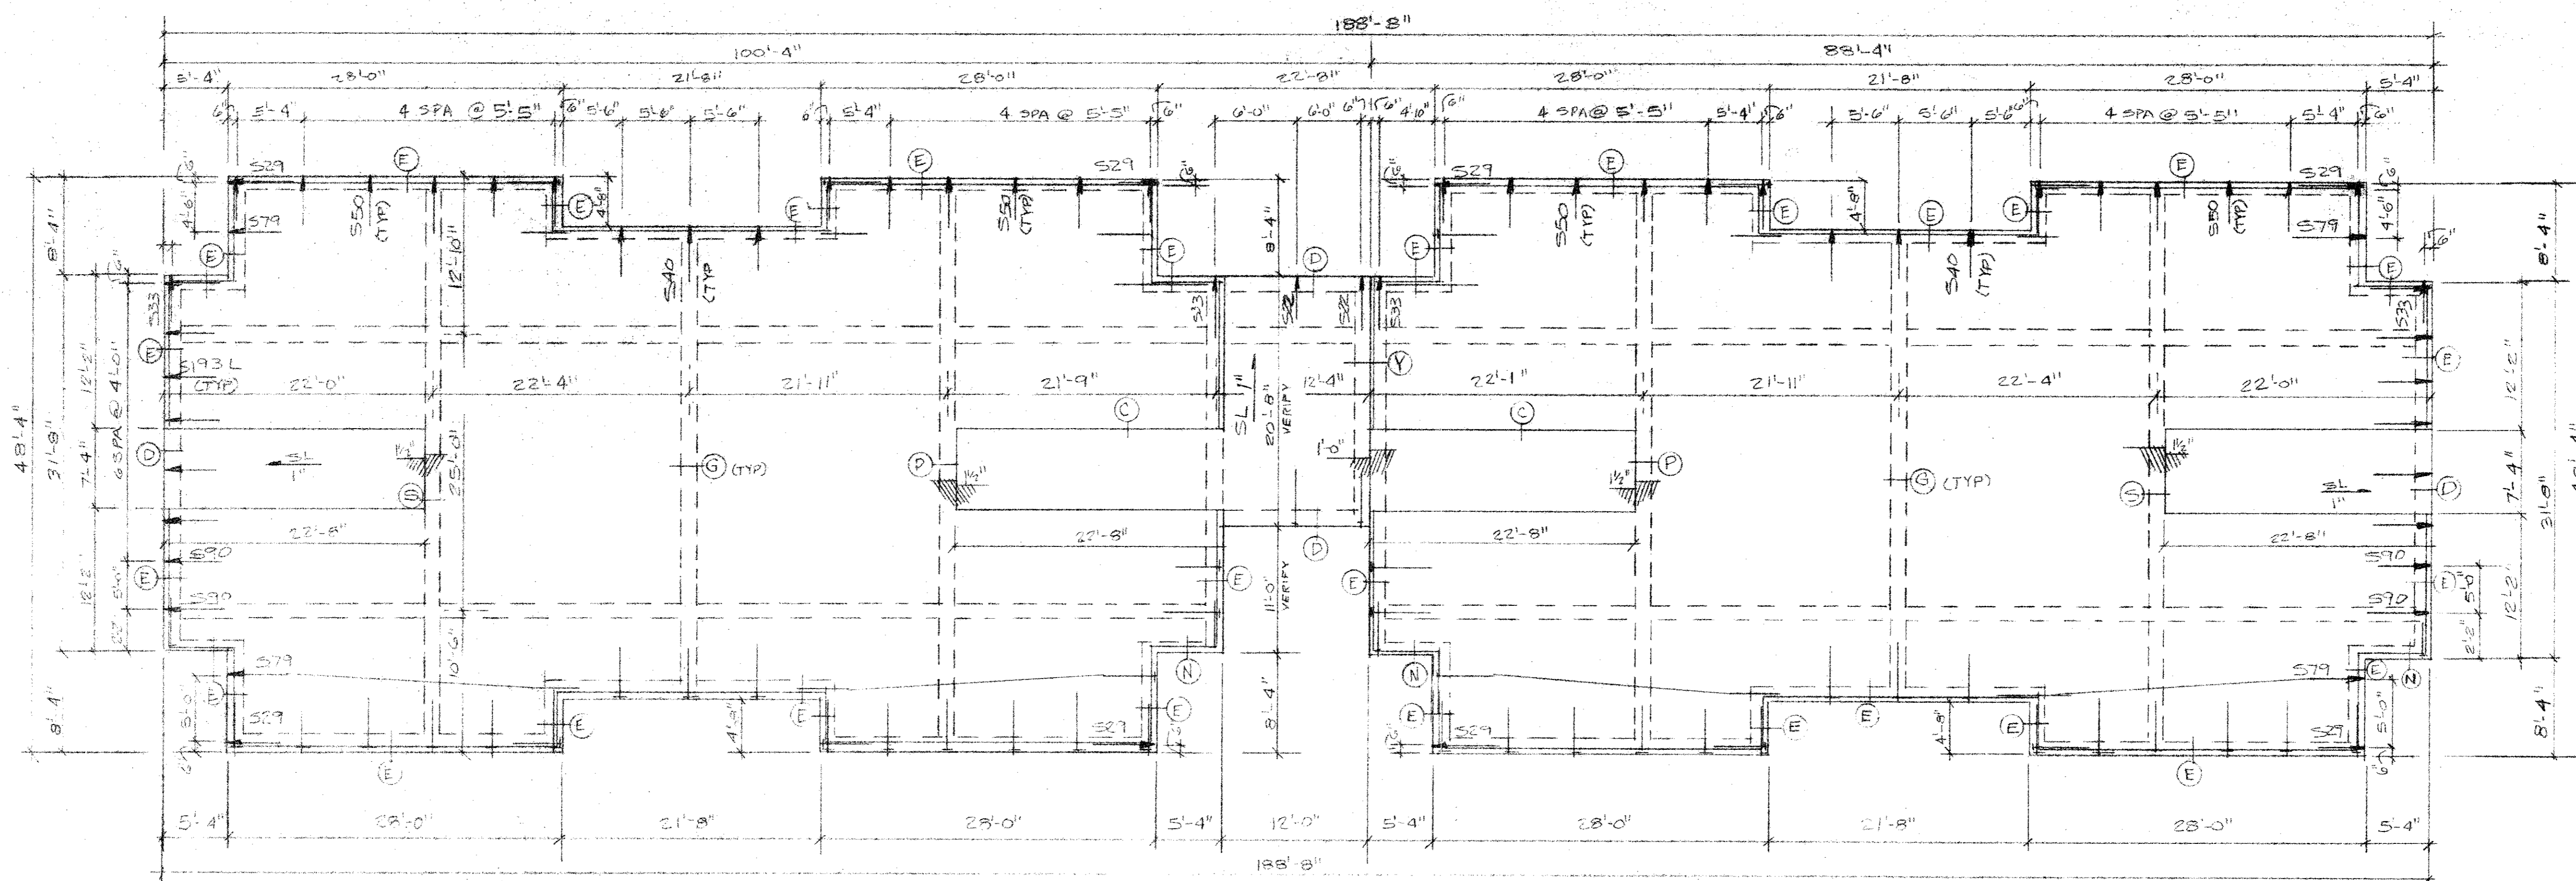

**FOUNDATION PLAN BLDG. NO. 22**  
SCALE: 1/8" = 1'-0"

**NOTES:**

1. 4" THK POST-TENSIONED SLAB
2. ALL STRANDS 7/8" Ø
3. ALL BEAMS 8"X16"



THIS DRAWING IS THE EXCLUSIVE PROPERTY OF POST-TENSIONED SYSTEMS, INC. AND THE INFORMATION SHOWN MAY NOT BE USED, NOR THE DRAWING REPRODUCED WITHOUT WRITTEN PERMISSION OF POST-TENSIONED SYSTEMS, INC.	<b>LAWLER DEVELOPMENT</b>	DATE 7/23/77
	<b>GARDEN OAKS APTS.</b>	BY NS
	<b>BLDG'S 2 &amp; 22</b>	JOB NO. 73062
	<b>Post-Tensioned Systems, Inc.</b> 916 Avenue M Grand Prairie, Texas 75050	FILE NO. 4899
		DESIGN CODE III SHEET