



Revisions	Date	Description	Drawn By	Checked By

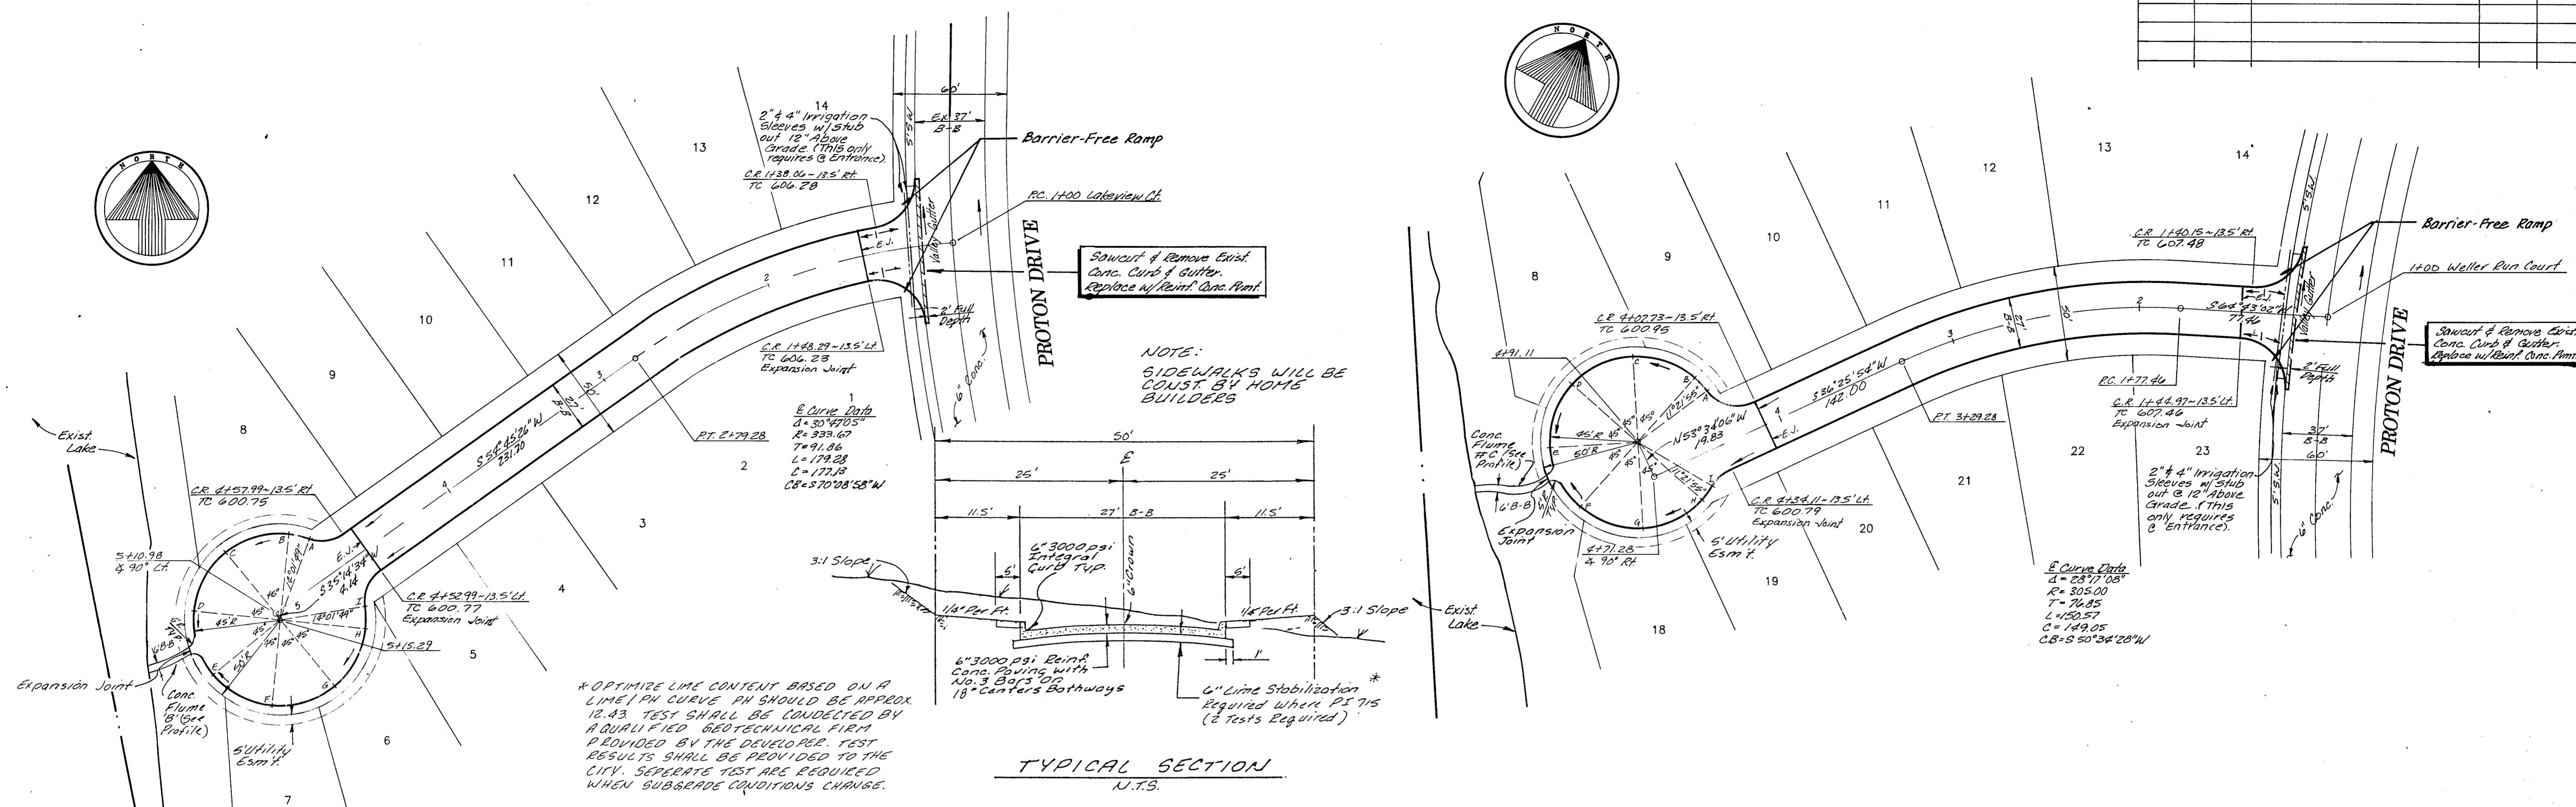

LAKEVIEW COURT

WELLER RUN COURT

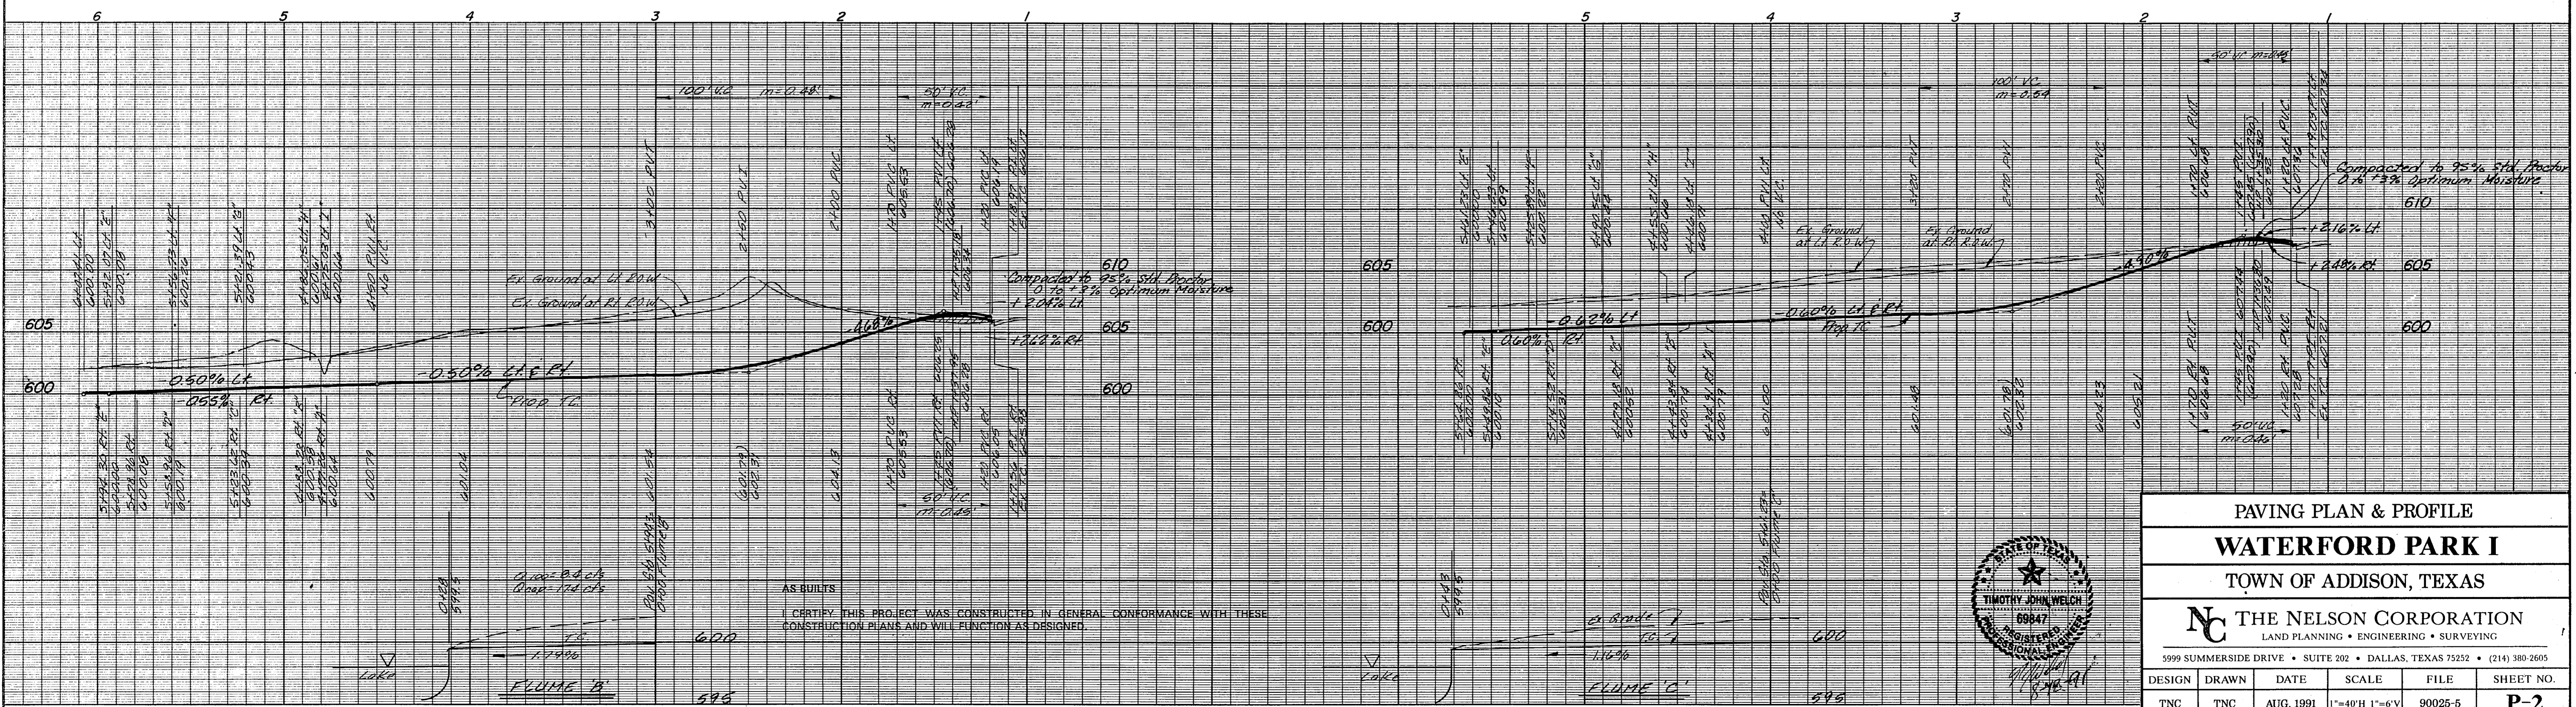

PAVING PLAN & PROFILE
WATERFORD PARK I
TOWN OF ADDISON, TEXAS

THE NELSON CORPORATION
LAND PLANNING • ENGINEERING • SURVEYING
5999 SUMMERSIDE DRIVE • SUITE 202 • DALLAS, TEXAS 75252 • (214) 380-2605

DESIGN	DRAWN	DATE	SCALE	FILE	SHEET NO.
TNC	TNC	AUG. 1991	1"=40'H 1"=6'V	90025-5	P-2