

ARCHITECT




3311 Elm Street, Suite 105
 Dallas, Texas 75226
 214-742-6044
 214-742-6041 Fax

ARCHITECT'S
 SEAL:

SIGNATURE
 SEALED

CONSULTANT:

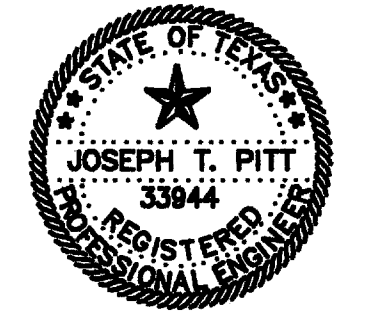

TMBP
 CONSULTING ENGINEERS INC.
 280 W. AVENUE ST. SUITE 400
 DALLAS, TEXAS 75201
 (214) 871-0000 (214) 871-0718 FAX
 THE SEAL APPEARING ON THIS
 DOCUMENT WAS AUTHORIZED BY
 JOSEPH T. PITT, P.E. 33944 ON
 NOVEMBER 17, 2008.


ISSUE HISTORY:

NO.	DATE	DESCRIPTION

DRAWING INFO:

FILE:
 CURRENT ISSUE:
 DRAWN BY: RGM
 CHECKED BY: JTP
 SHEET NUMBER:

**PAVING AND
 GRADING PLAN**
C1.03A

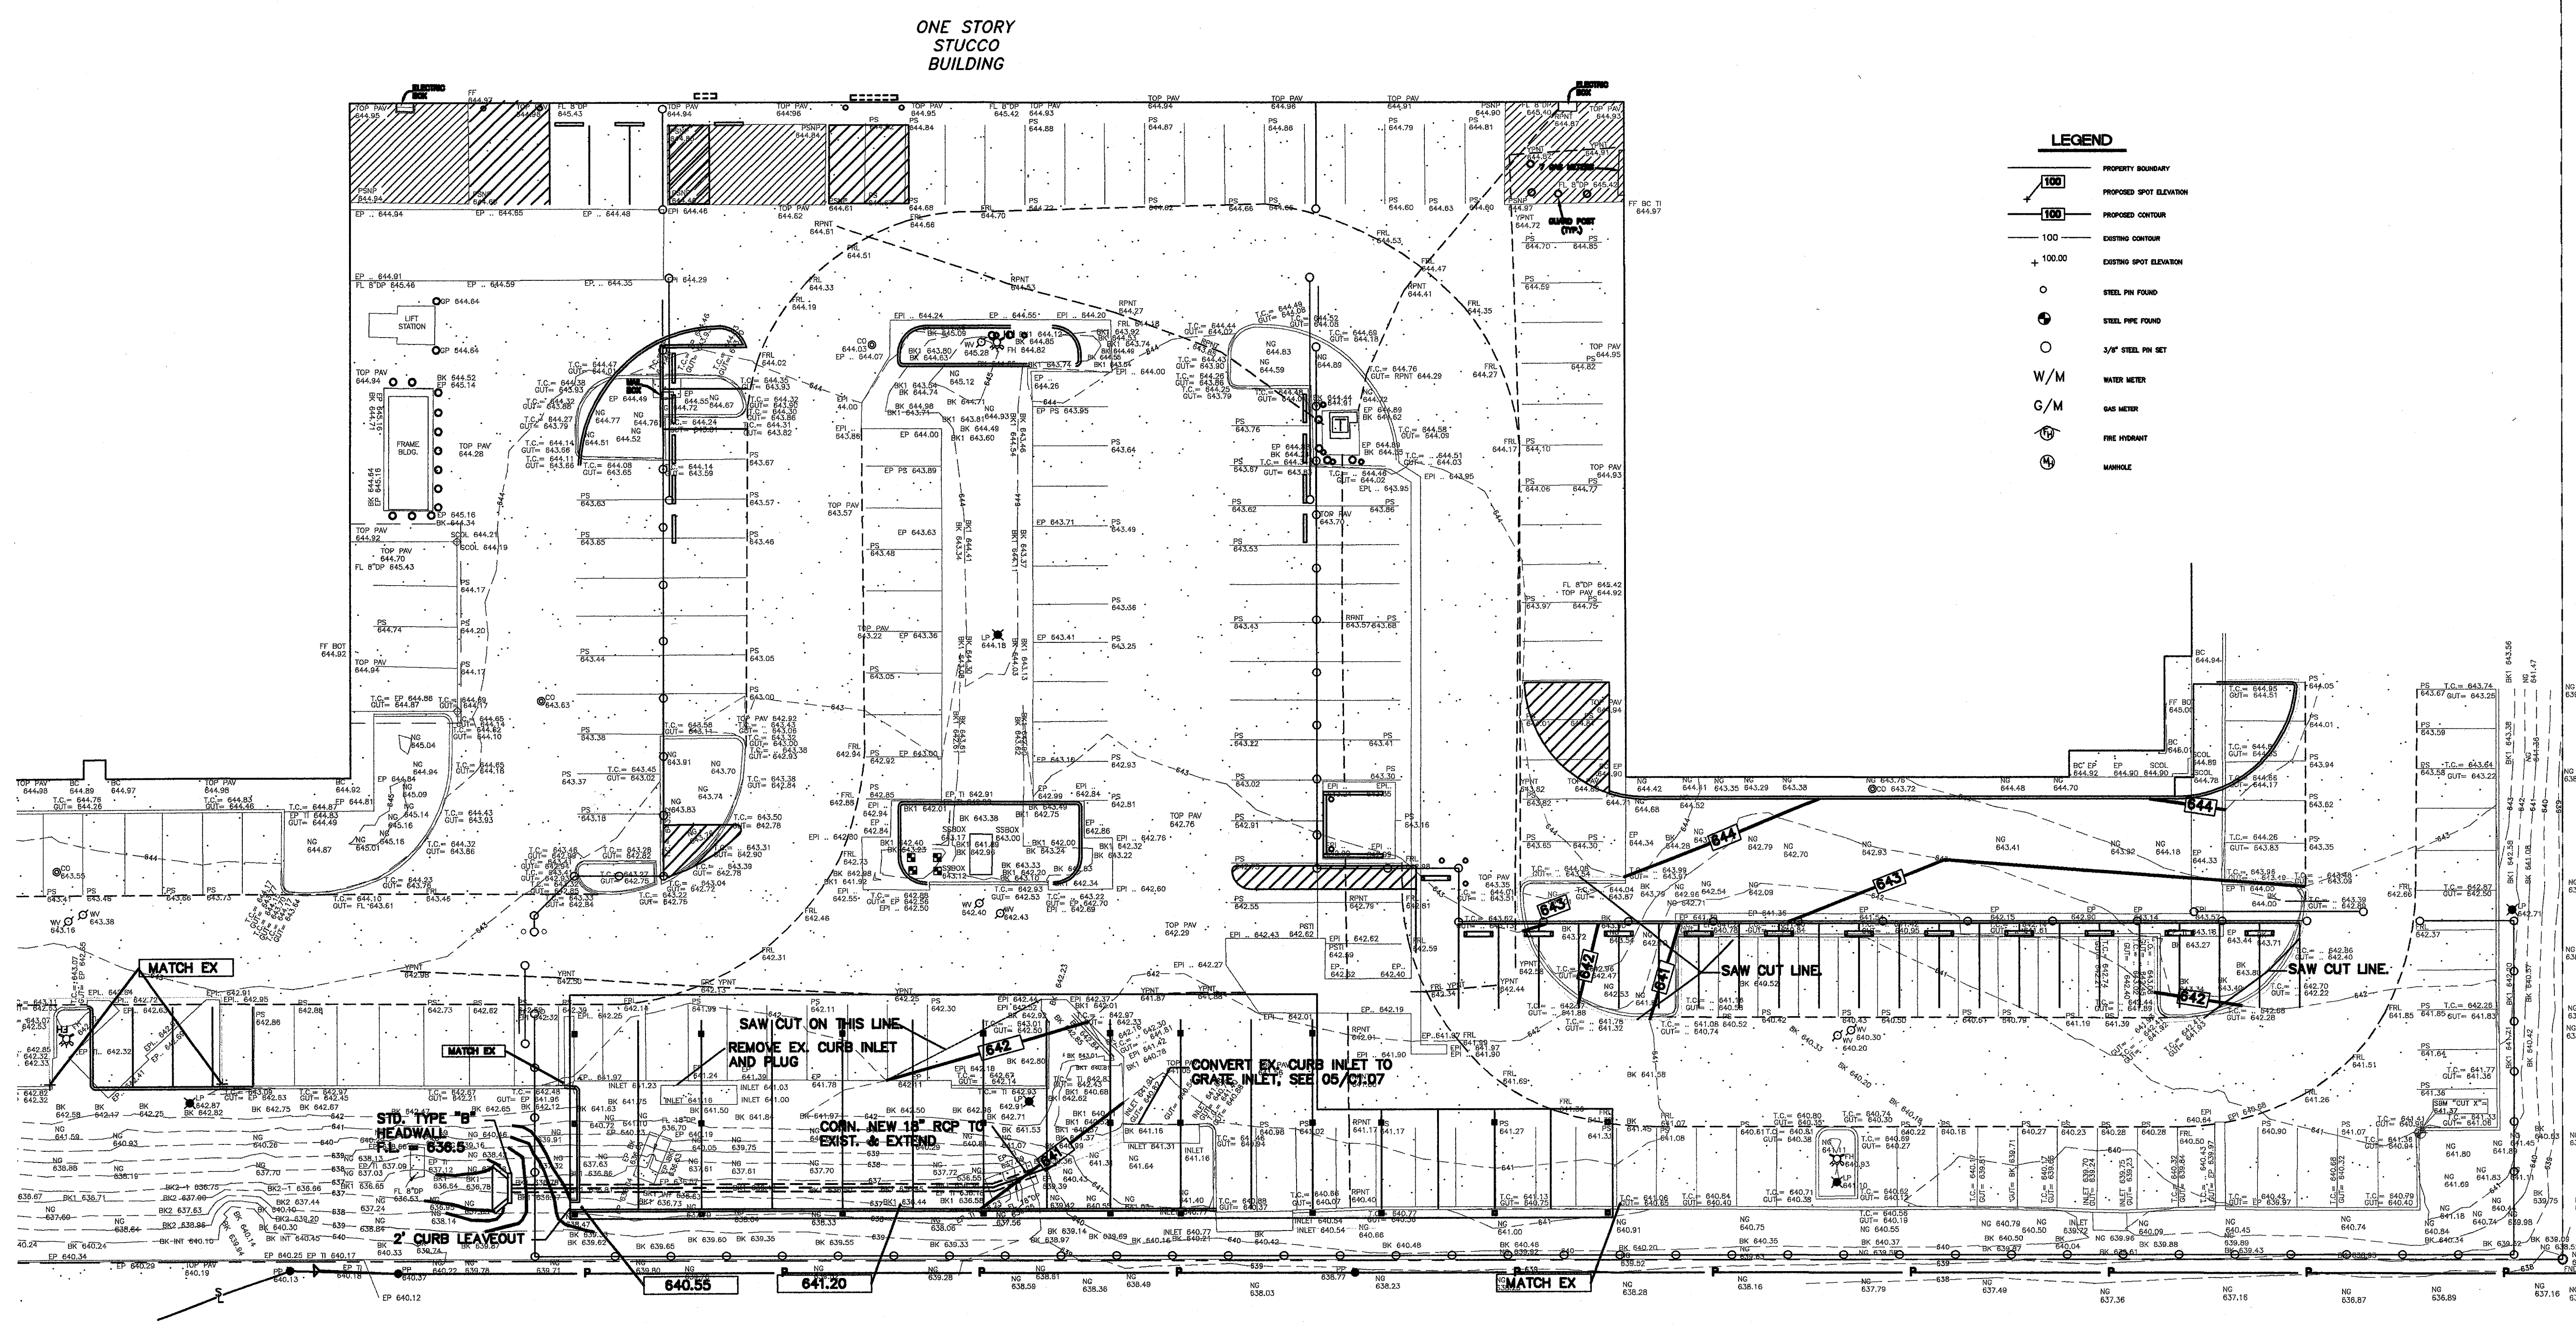

01 PARTIAL GRADING PLAN
 1" = 20'

