


02 ROOF FRAMING PLAN

1/8"=1'-0"

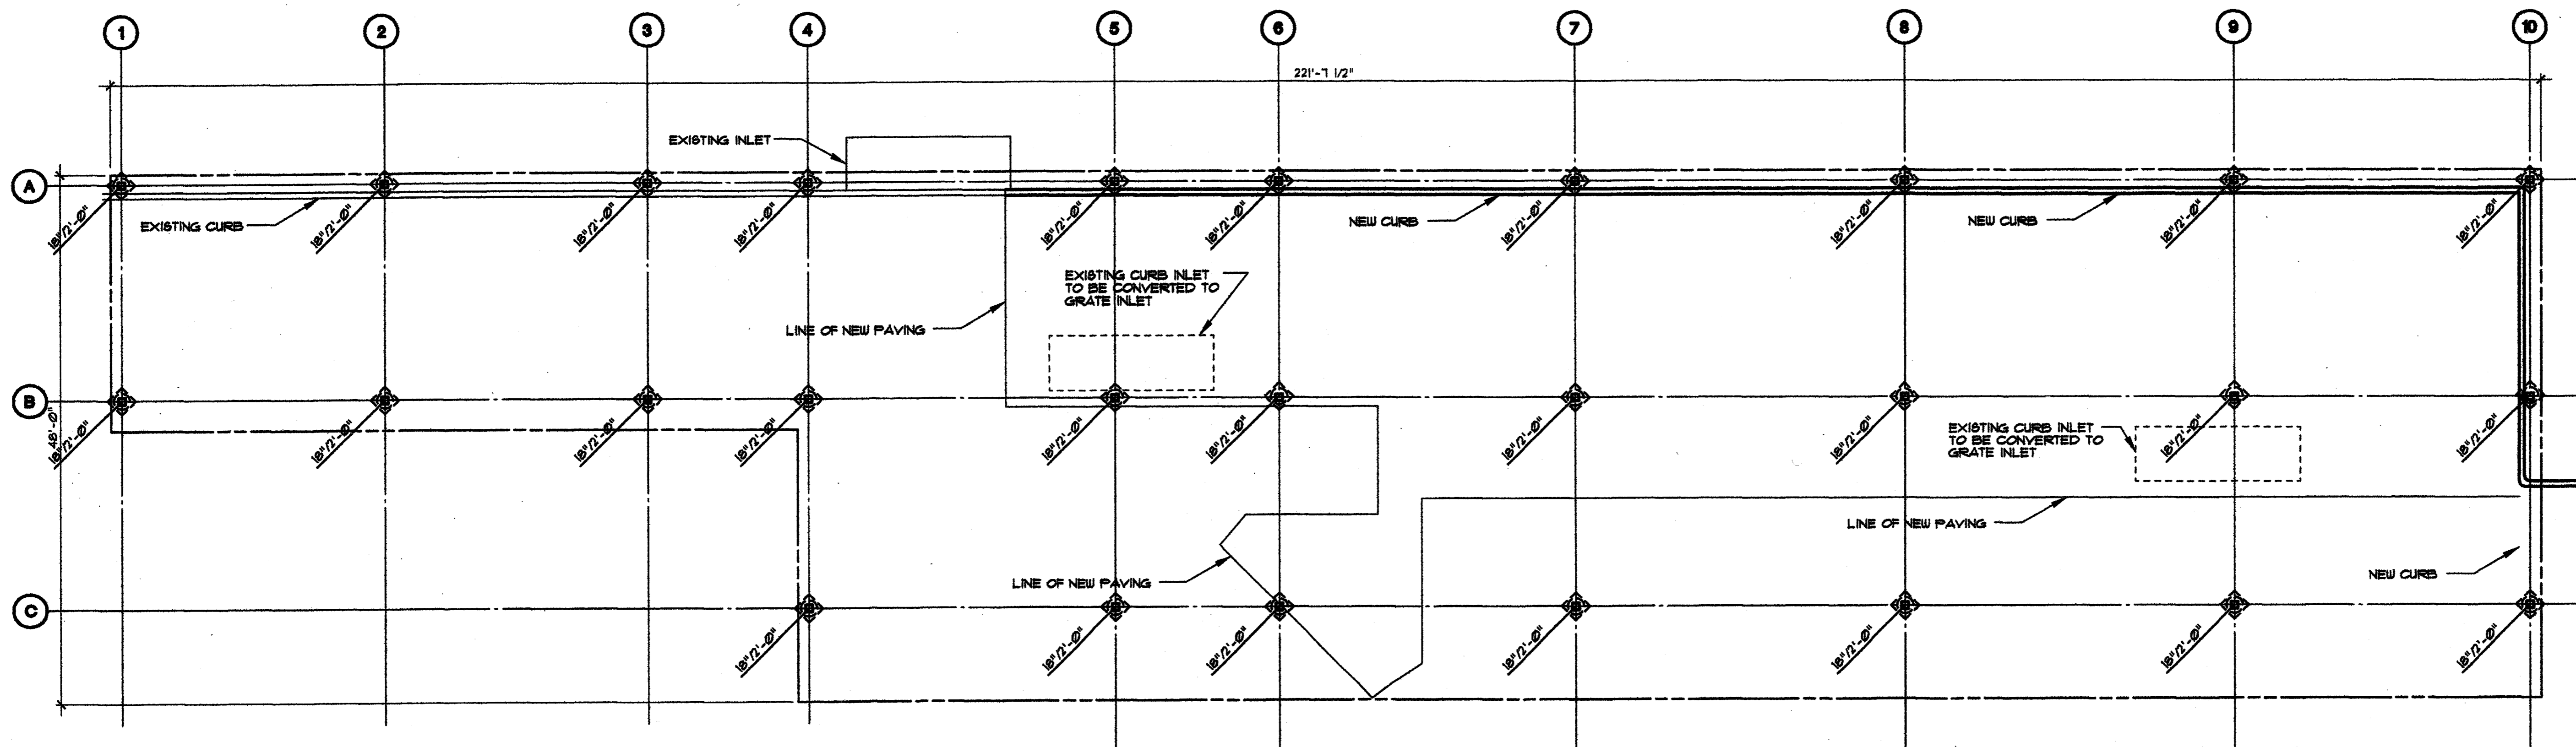

01 FOUNDATION PLAN

1/8"=1'-0"

PROJECT:
UNITED STATES ENVIRONMENTAL PROTECTION AGENCY
 16650 WESTGROVE DRIVE SUITES 200 & 300 ADDISON, TEXAS 75001




3311 Elm Street, Suite 105
 Dallas, Texas 75226
 214-742-6044
 214-742-6041 Fax

ARCHITECT'S SEAL:

SIGNATURE _____

SEALED _____

CONSULTANT:

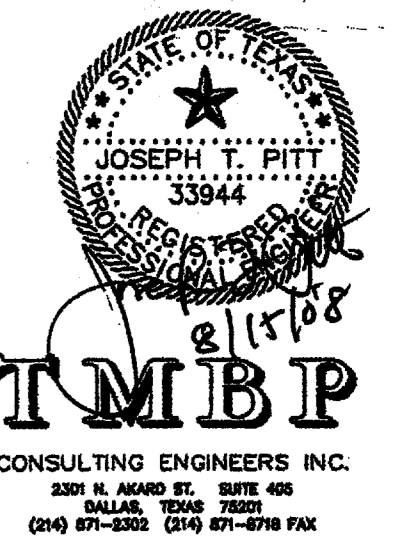

ISSUE HISTORY:

CLIENT 33% REVIEW	02/02/07
CLIENT 60% REVIEW	02/21/07
CLIENT 100% REVIEW	10/19/07
FOR BID	08/15/08

DRAWING INFO:

FILE:
 CURRENT ISSUE:
 DRAWN BY: RGH
 CHECKED BY: JTP

SHEET NUMBER:

FOUNDATION PLAN
 ROOF FRAMING PLAN
S2.00