


# CIVIL CONSTRUCTION PLANS

FOR

# MAN'S BEST FRIEND

# CARROLLTON, TEXAS

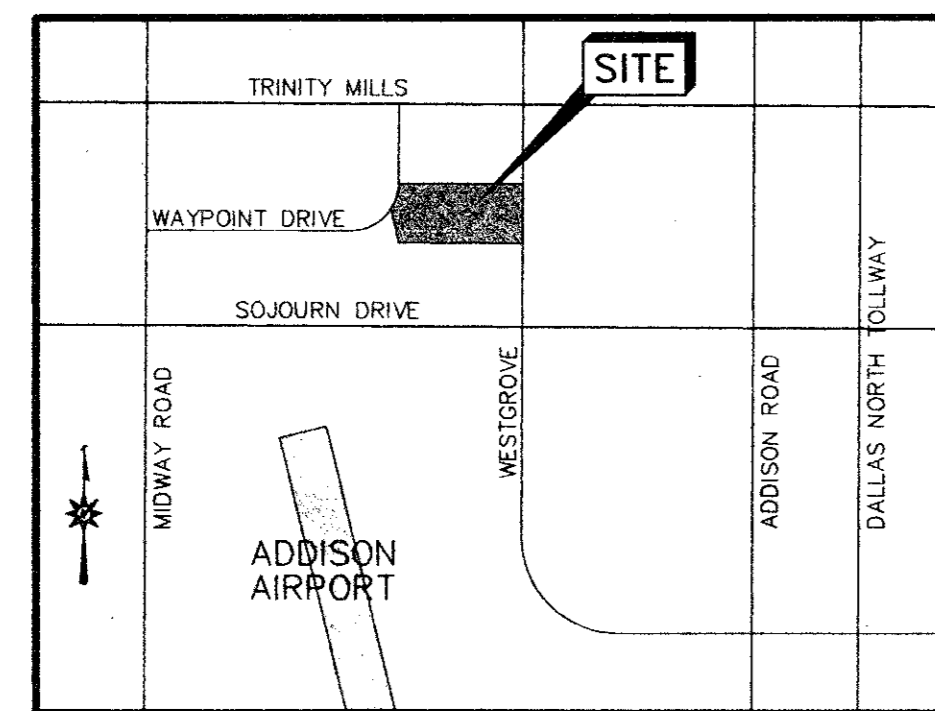

VICINITY MAP  
N.T.S.

**D/B CONSTRUCTORS, INC.**  
**2400 GREAT SOUTHWEST PKWY.**  
**FORT WORTH, TEXAS**

**JUNE 1999**

SHEET INDEX	
SHT. NO.	SHEET TITLE
	COVER SHEET
	PLAT
C-1	SITE PLAN
C-2	GRADING AND DRAINAGE PLAN
C-3	UTILITY PLAN
C-4	PAVING PLAN
C-5	EROSION CONTROL PLAN
C-6	DETAILS

PLAN SUBMITTALS		
No	DATE	COMMENTS
1	04/24/99	FIRST SUBMITTAL - CITY OF CARROLLTON
2	06/18/99	SECOND SUBMITTAL - CITY OF CARROLLTON
3	06/23/99	THIRD SUBMITTAL - CITY OF CARROLLTON

REVISIONS/CORRECTIONS			
DATE	No	SHTS	DESCRIPTION


MAN'S  
BEST  
FRIEND  
July 99  
FILE COPY

B12-5

**HCE** Hickman Consulting Engineers, Inc.  
 1315 E. 19th Street, Suite 2A  
 Plano, Texas 75074  
 (972) 509-1544 • Fax (972) 578-9644  
 (800) 579-4367  
 E-MAIL: HCE@AIRMAIL.NET  
 Engineers Planners Surveyors

**COVER SHEET**  
 MAN'S BEST FRIEND  
 CARROLLTON, TEXAS  
 D/B CONSTRUCTORS, INC.  
 2400 GREAT SOUTHWEST PKWY.  
 FORT WORTH, TEXAS 76106

SCALE: AS SHOWN  
 DATE: JUNE 1999  
 DRAWN BY: A.B.C.  
 CHK'D BY: M.H.H.  
 JOB NO: 8001-73  
 FILE: 800173CS.DWG  
 DATE SUBMITTAL: 06/23/99(3)

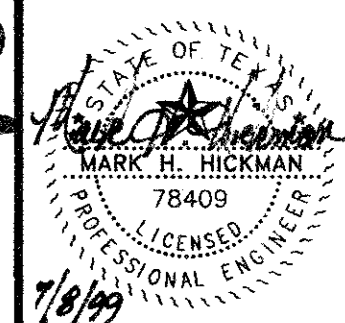

REVISION	DATE	DESCRIPTION

SHEET

MAN'S BEST FRIEND WESTGROVE  
 B12-5