




ERIC L. DAVIS ENGINEERING, INC.
 F-3987
 120 East Main Street
 Forney, Texas 75126
 972/564-0592 Fax 972/564-6523
 E-Mail ericdavis@eidengineering.com

GRADING / SITE PLAN
 ENGINEERED FOR:
BENTLEY CUSTOM HOMES

BUILDER: BENTLEY CUSTOM HOMES	PLAN: GRADING
ADDITION:	ELD JOB NO.:
ADDRESS: 4397 WESTGROVE	DRAWN BY: BW
LOT: BLOCK: A	FIRM REGISTRATION #: 3987
CITY: ADDISON, TEXAS	

SCALE: 1"=20'

SHEET G01

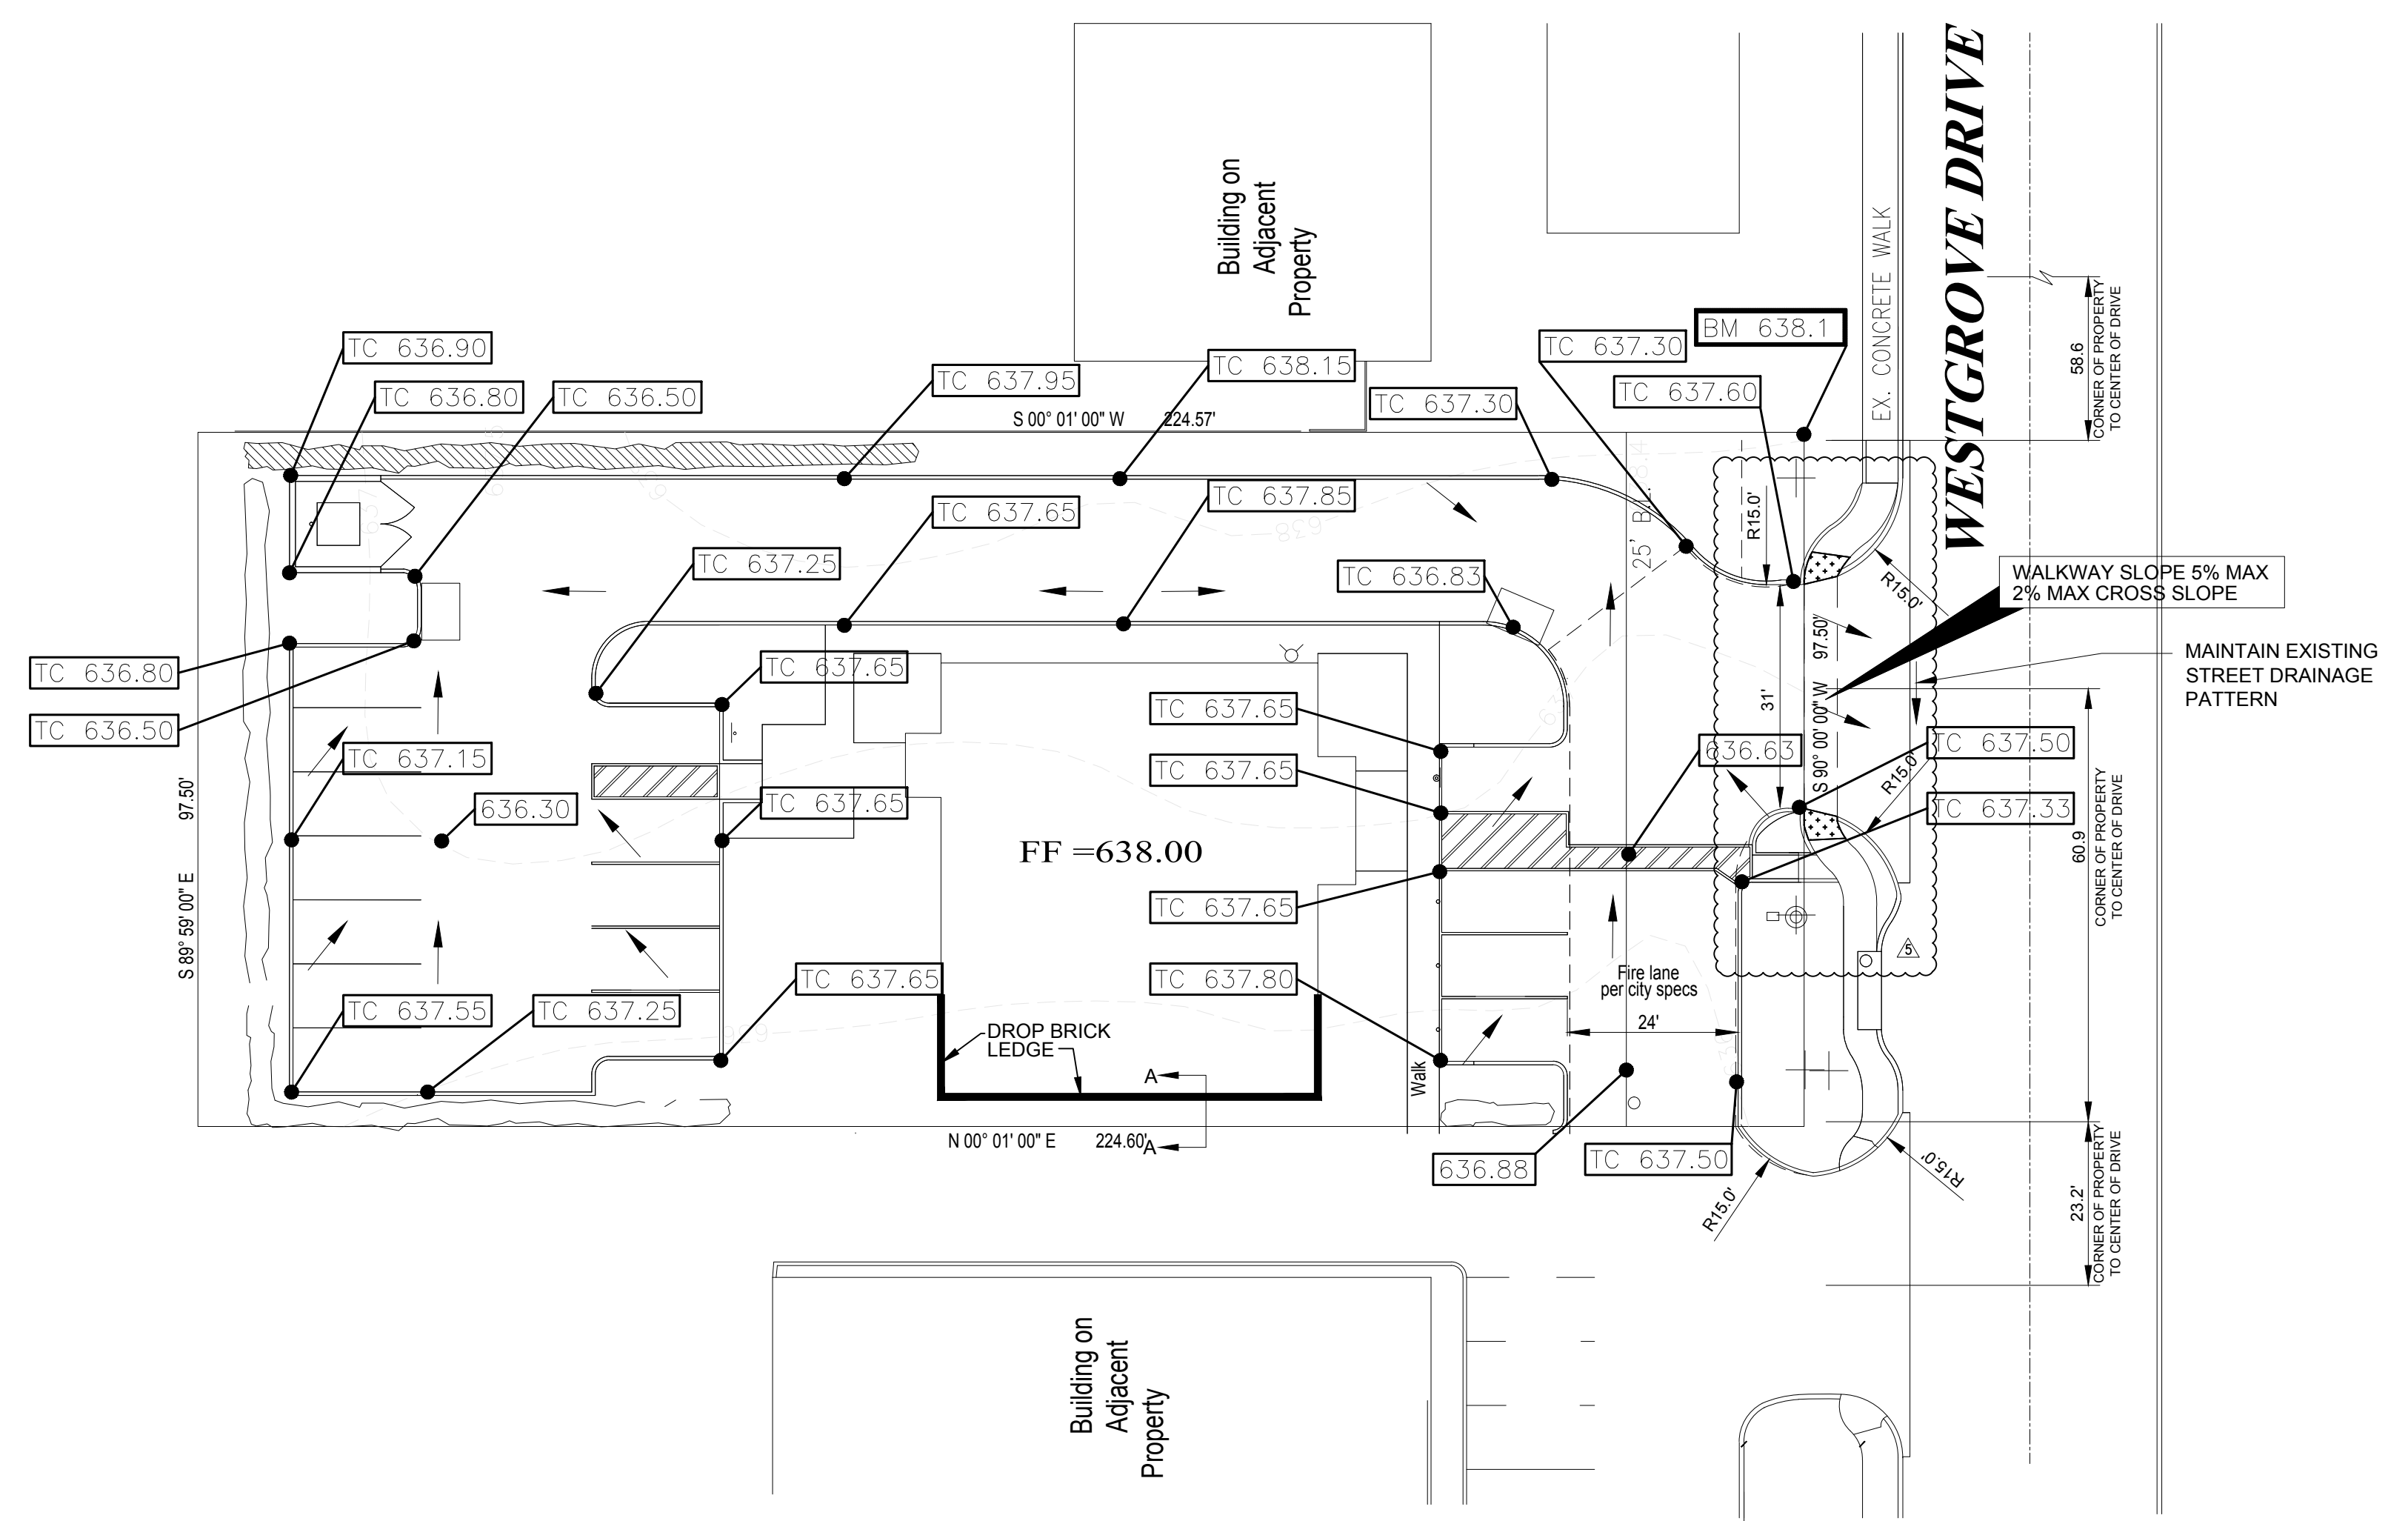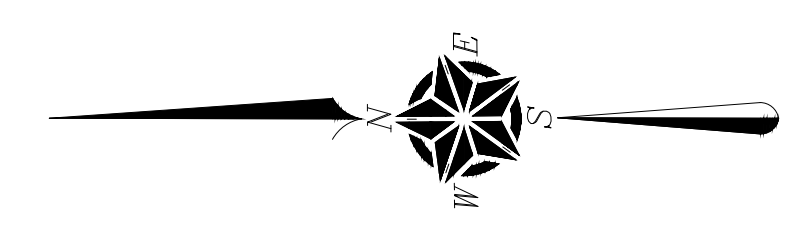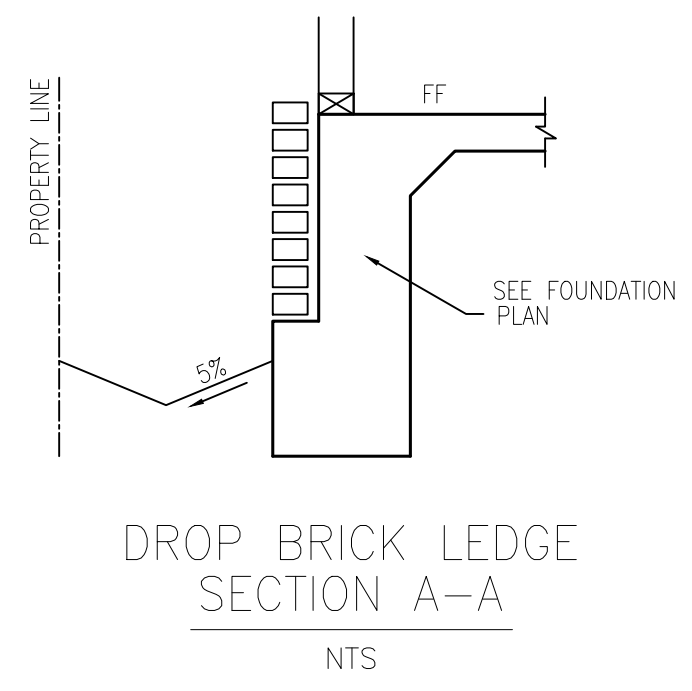

REVISIONS	CODE
1/28/16 REVISED CURB AND SIDEWALK	T
2/08/16 REVISED CURB AND SIDEWALK	T

