


R.S.F. DEVELOPMENT CO., INC.
P.O. BOX 20955 DALLAS, TEXAS, 75220

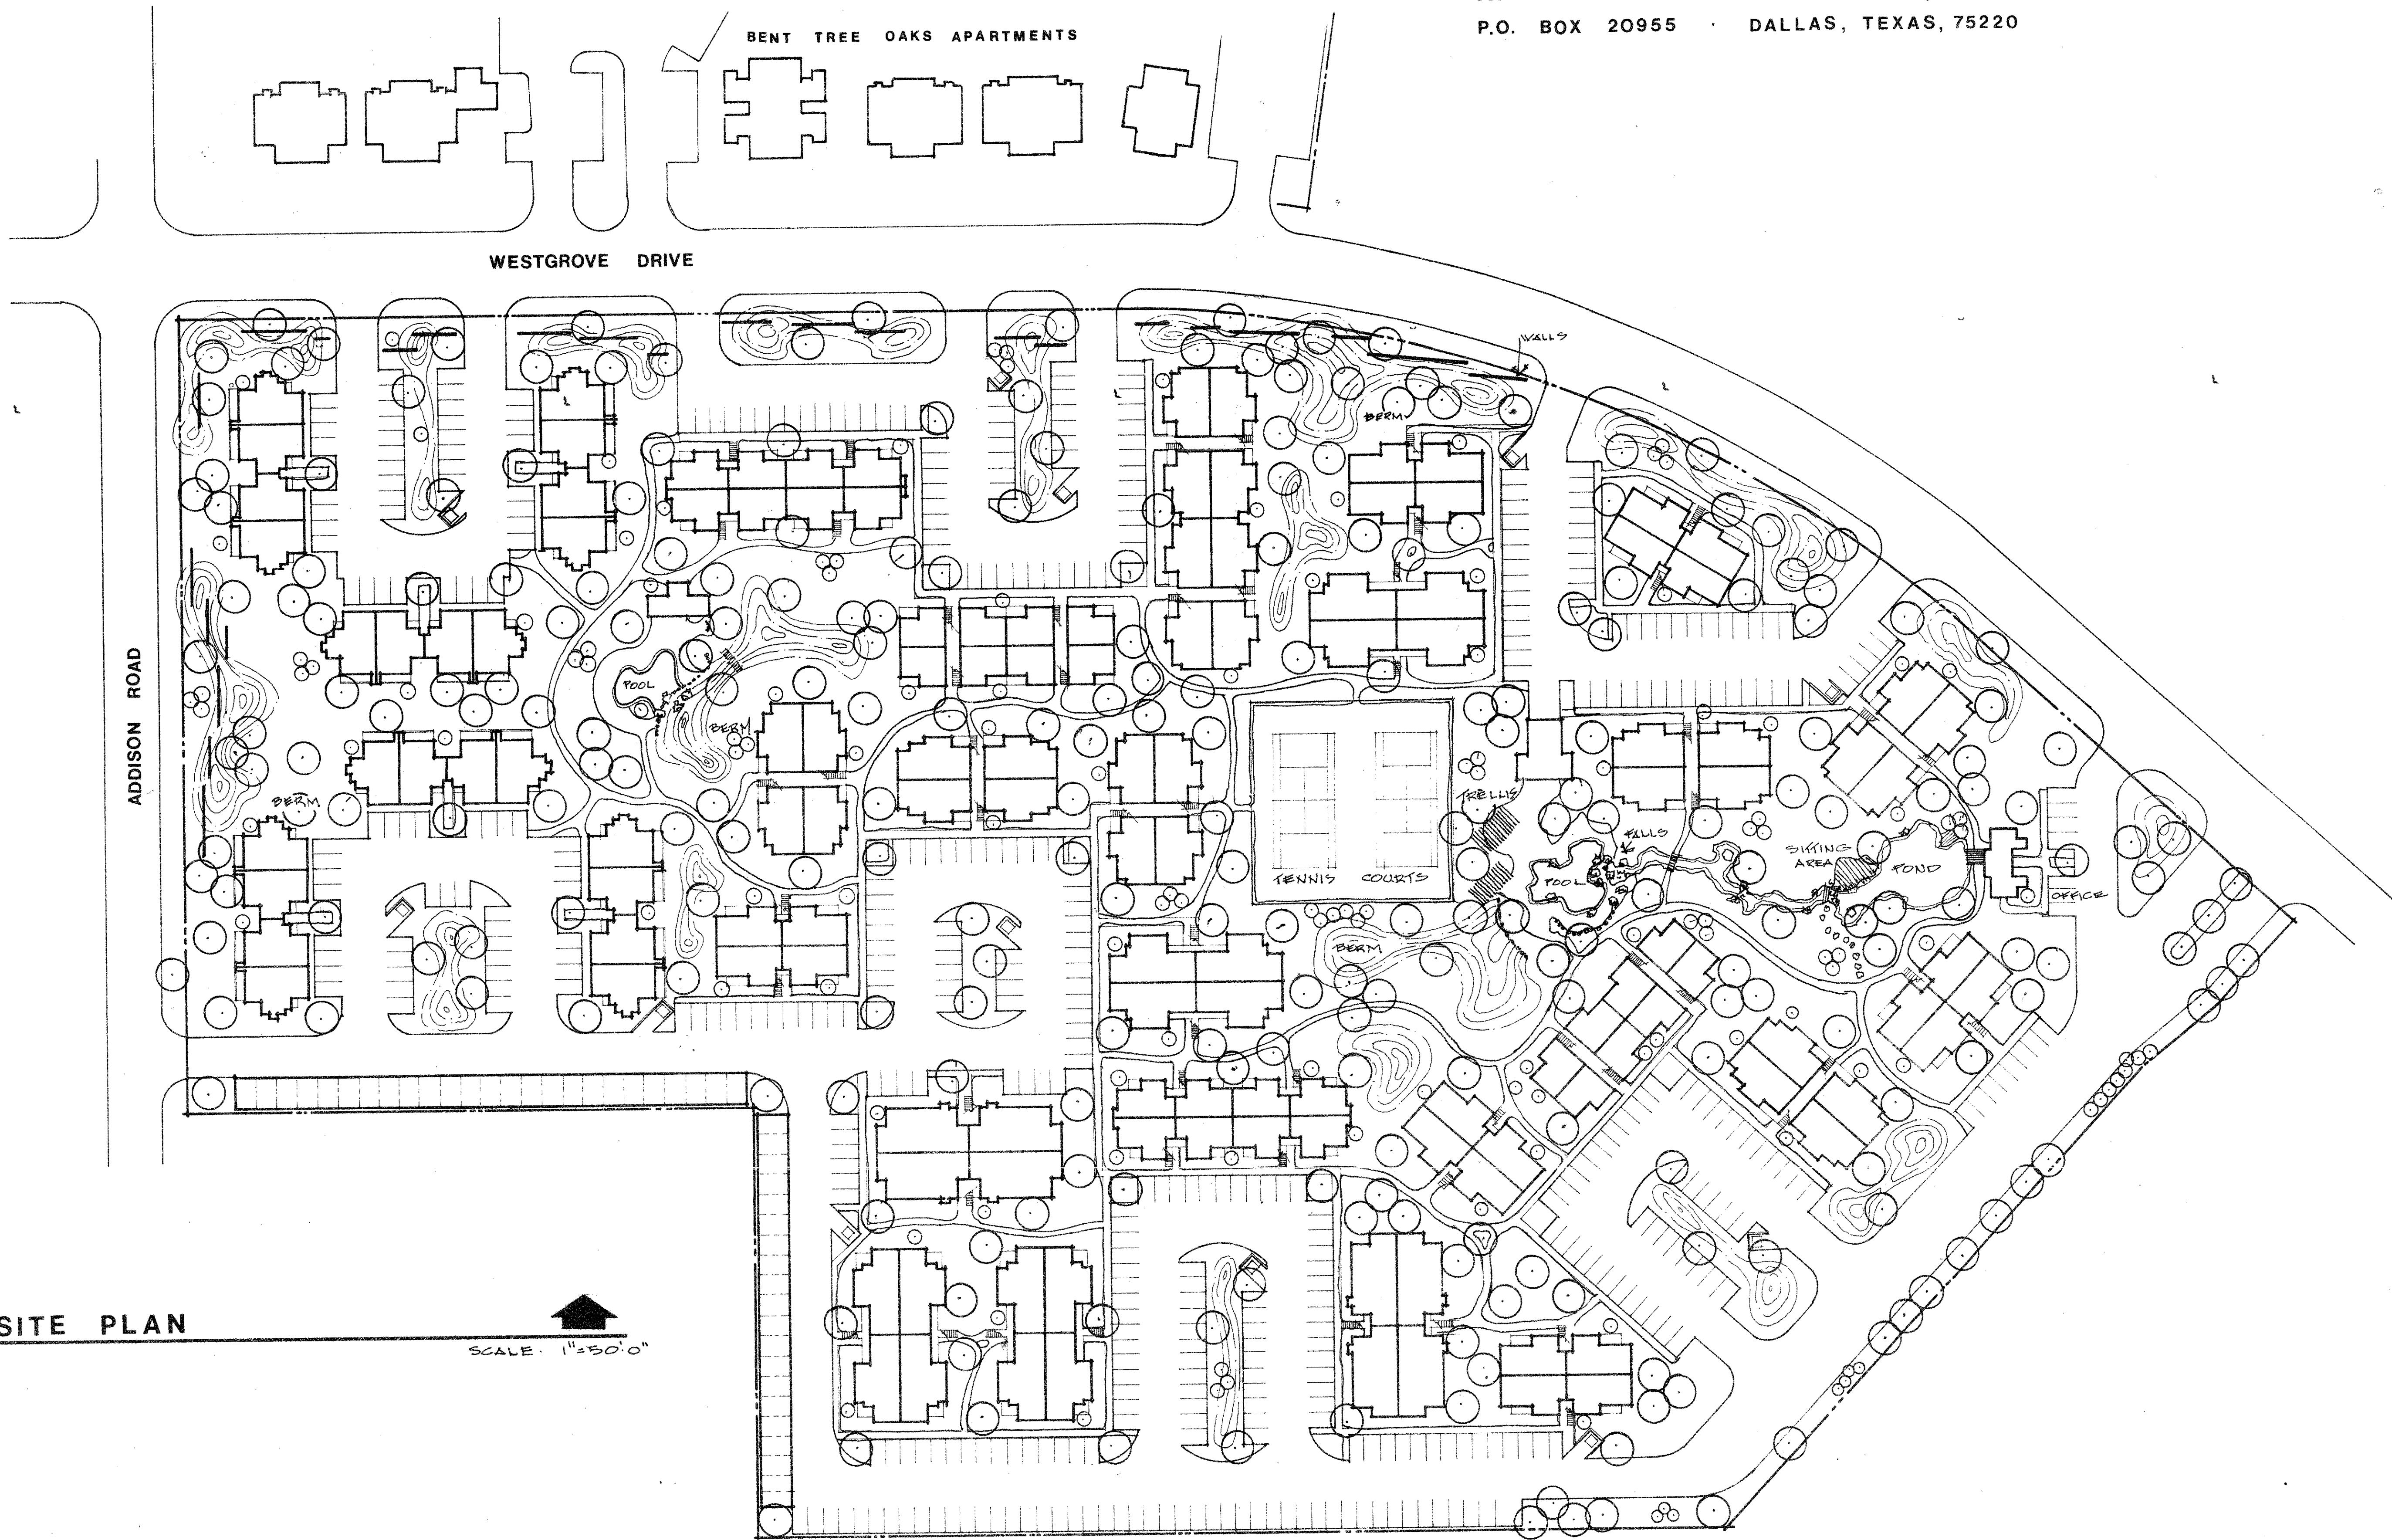

SITE PLAN

SCALE: 1"=50'0"

BENT TREE BROOK APARTMENTS

DALLAS TEXAS

G·R·H
GEORGE F. HUNT & A
LANDSCAPE ARCHITECTS

341 BIRCHWOOD DRIVE
GARLAND, TEXAS
75043 · 214-270-4675