


$\Delta = 42^\circ 13' 34''$
 $R = 775.00'$
 $T = 299.25'$
 $L = 571.16'$

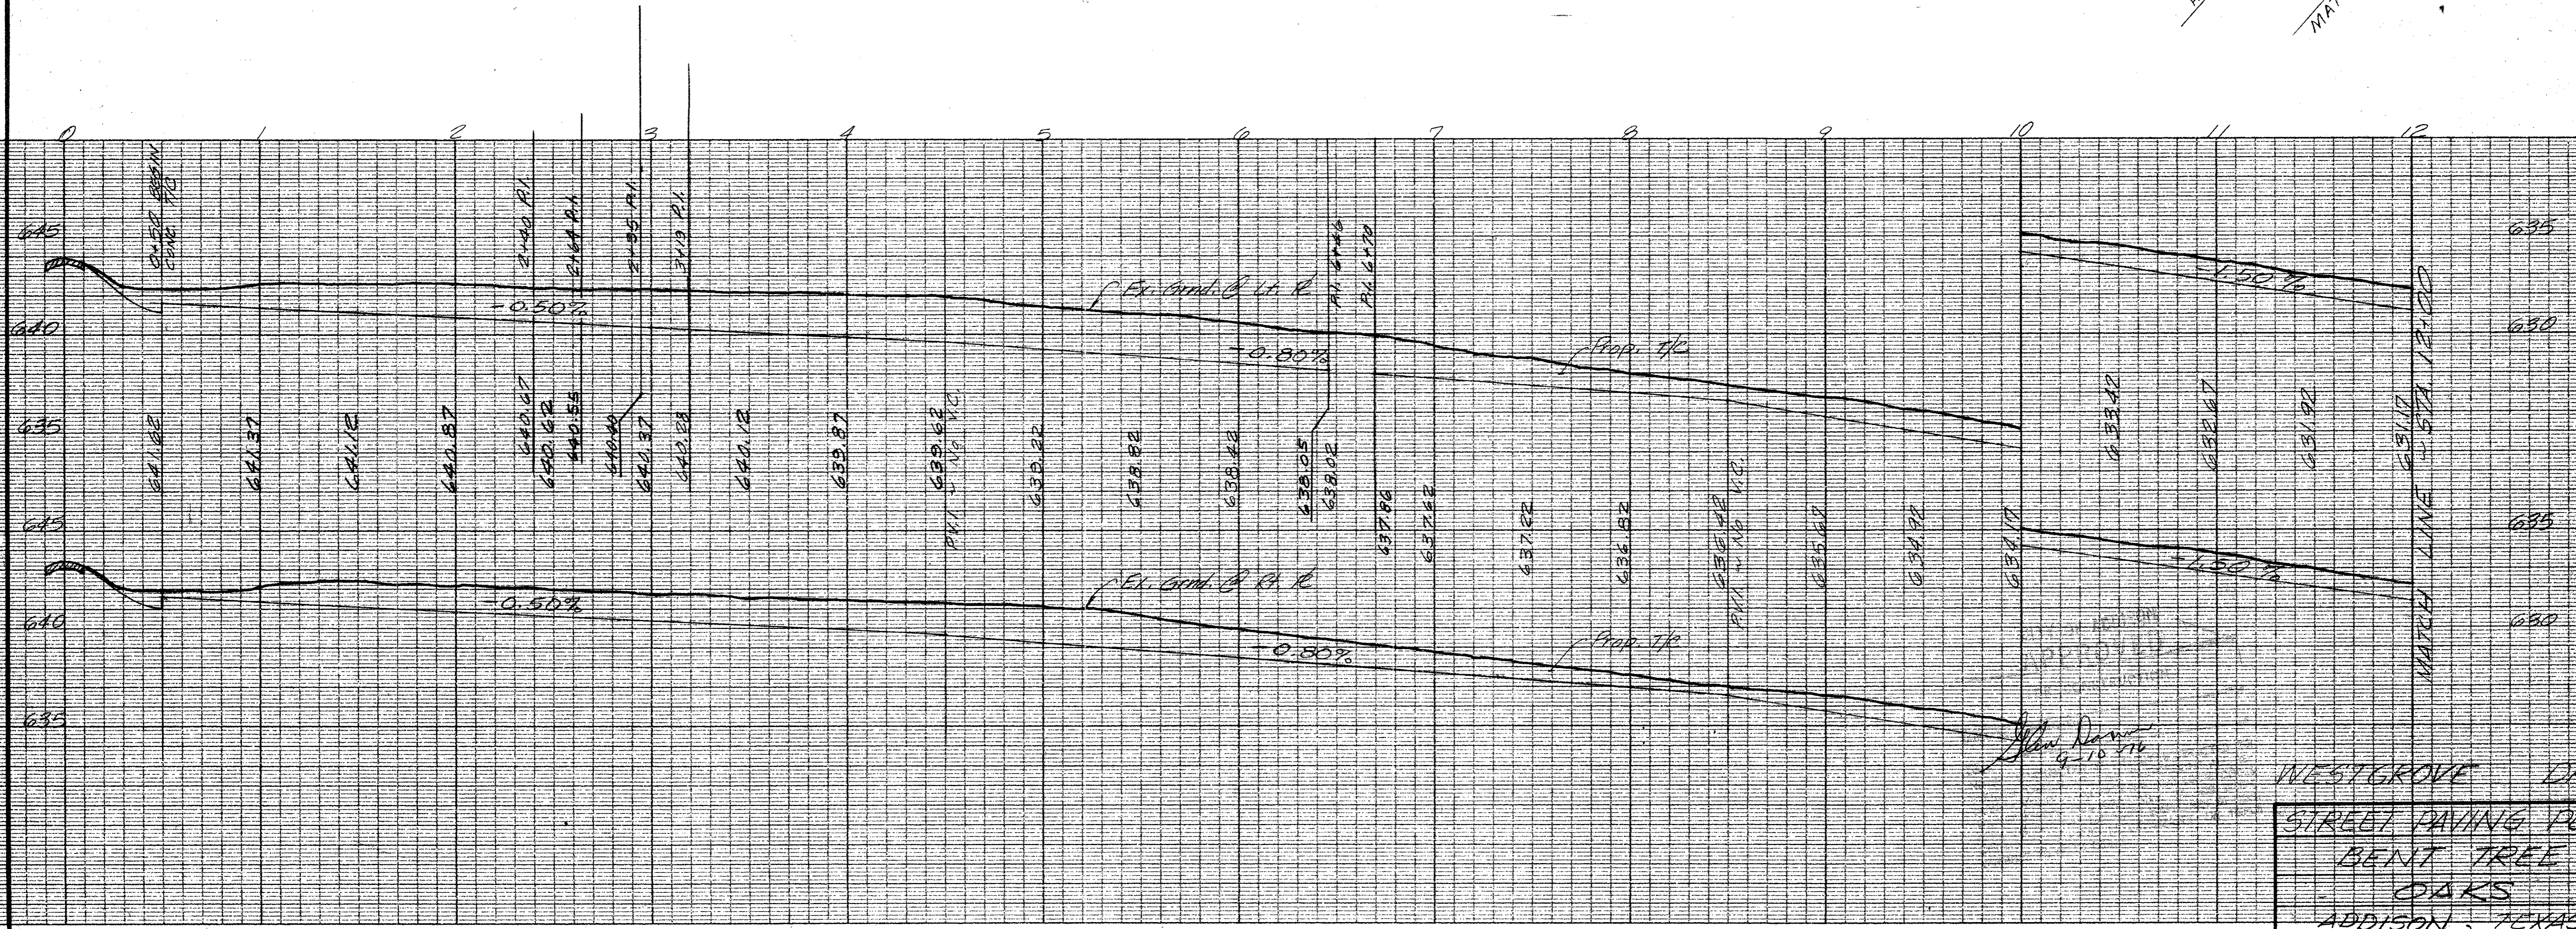

WESTGROVE DRIVE
 STREET PAVING PLANS
 BENT TREE
 OAKS
 ADDISON, TEXAS

THREADGILL - DOWDEY and ASSOCIATES						
CONSULTING ENGINEERS						
DESIGN	DRAWN	CHECKED	DATE	SCALE	JOB	SHEET
ARW	RE	ARW	11-75	1/4" = 1'-0"	426-E	1/3

BENCH MARK: 60d nail in power pole, east
 side Addison Road, northwest
 corner Bent Tree Mercantile Park.
 Elev. 644.05