


1-52
WINNWOOD Phase III BEET LINE ENTRANCE

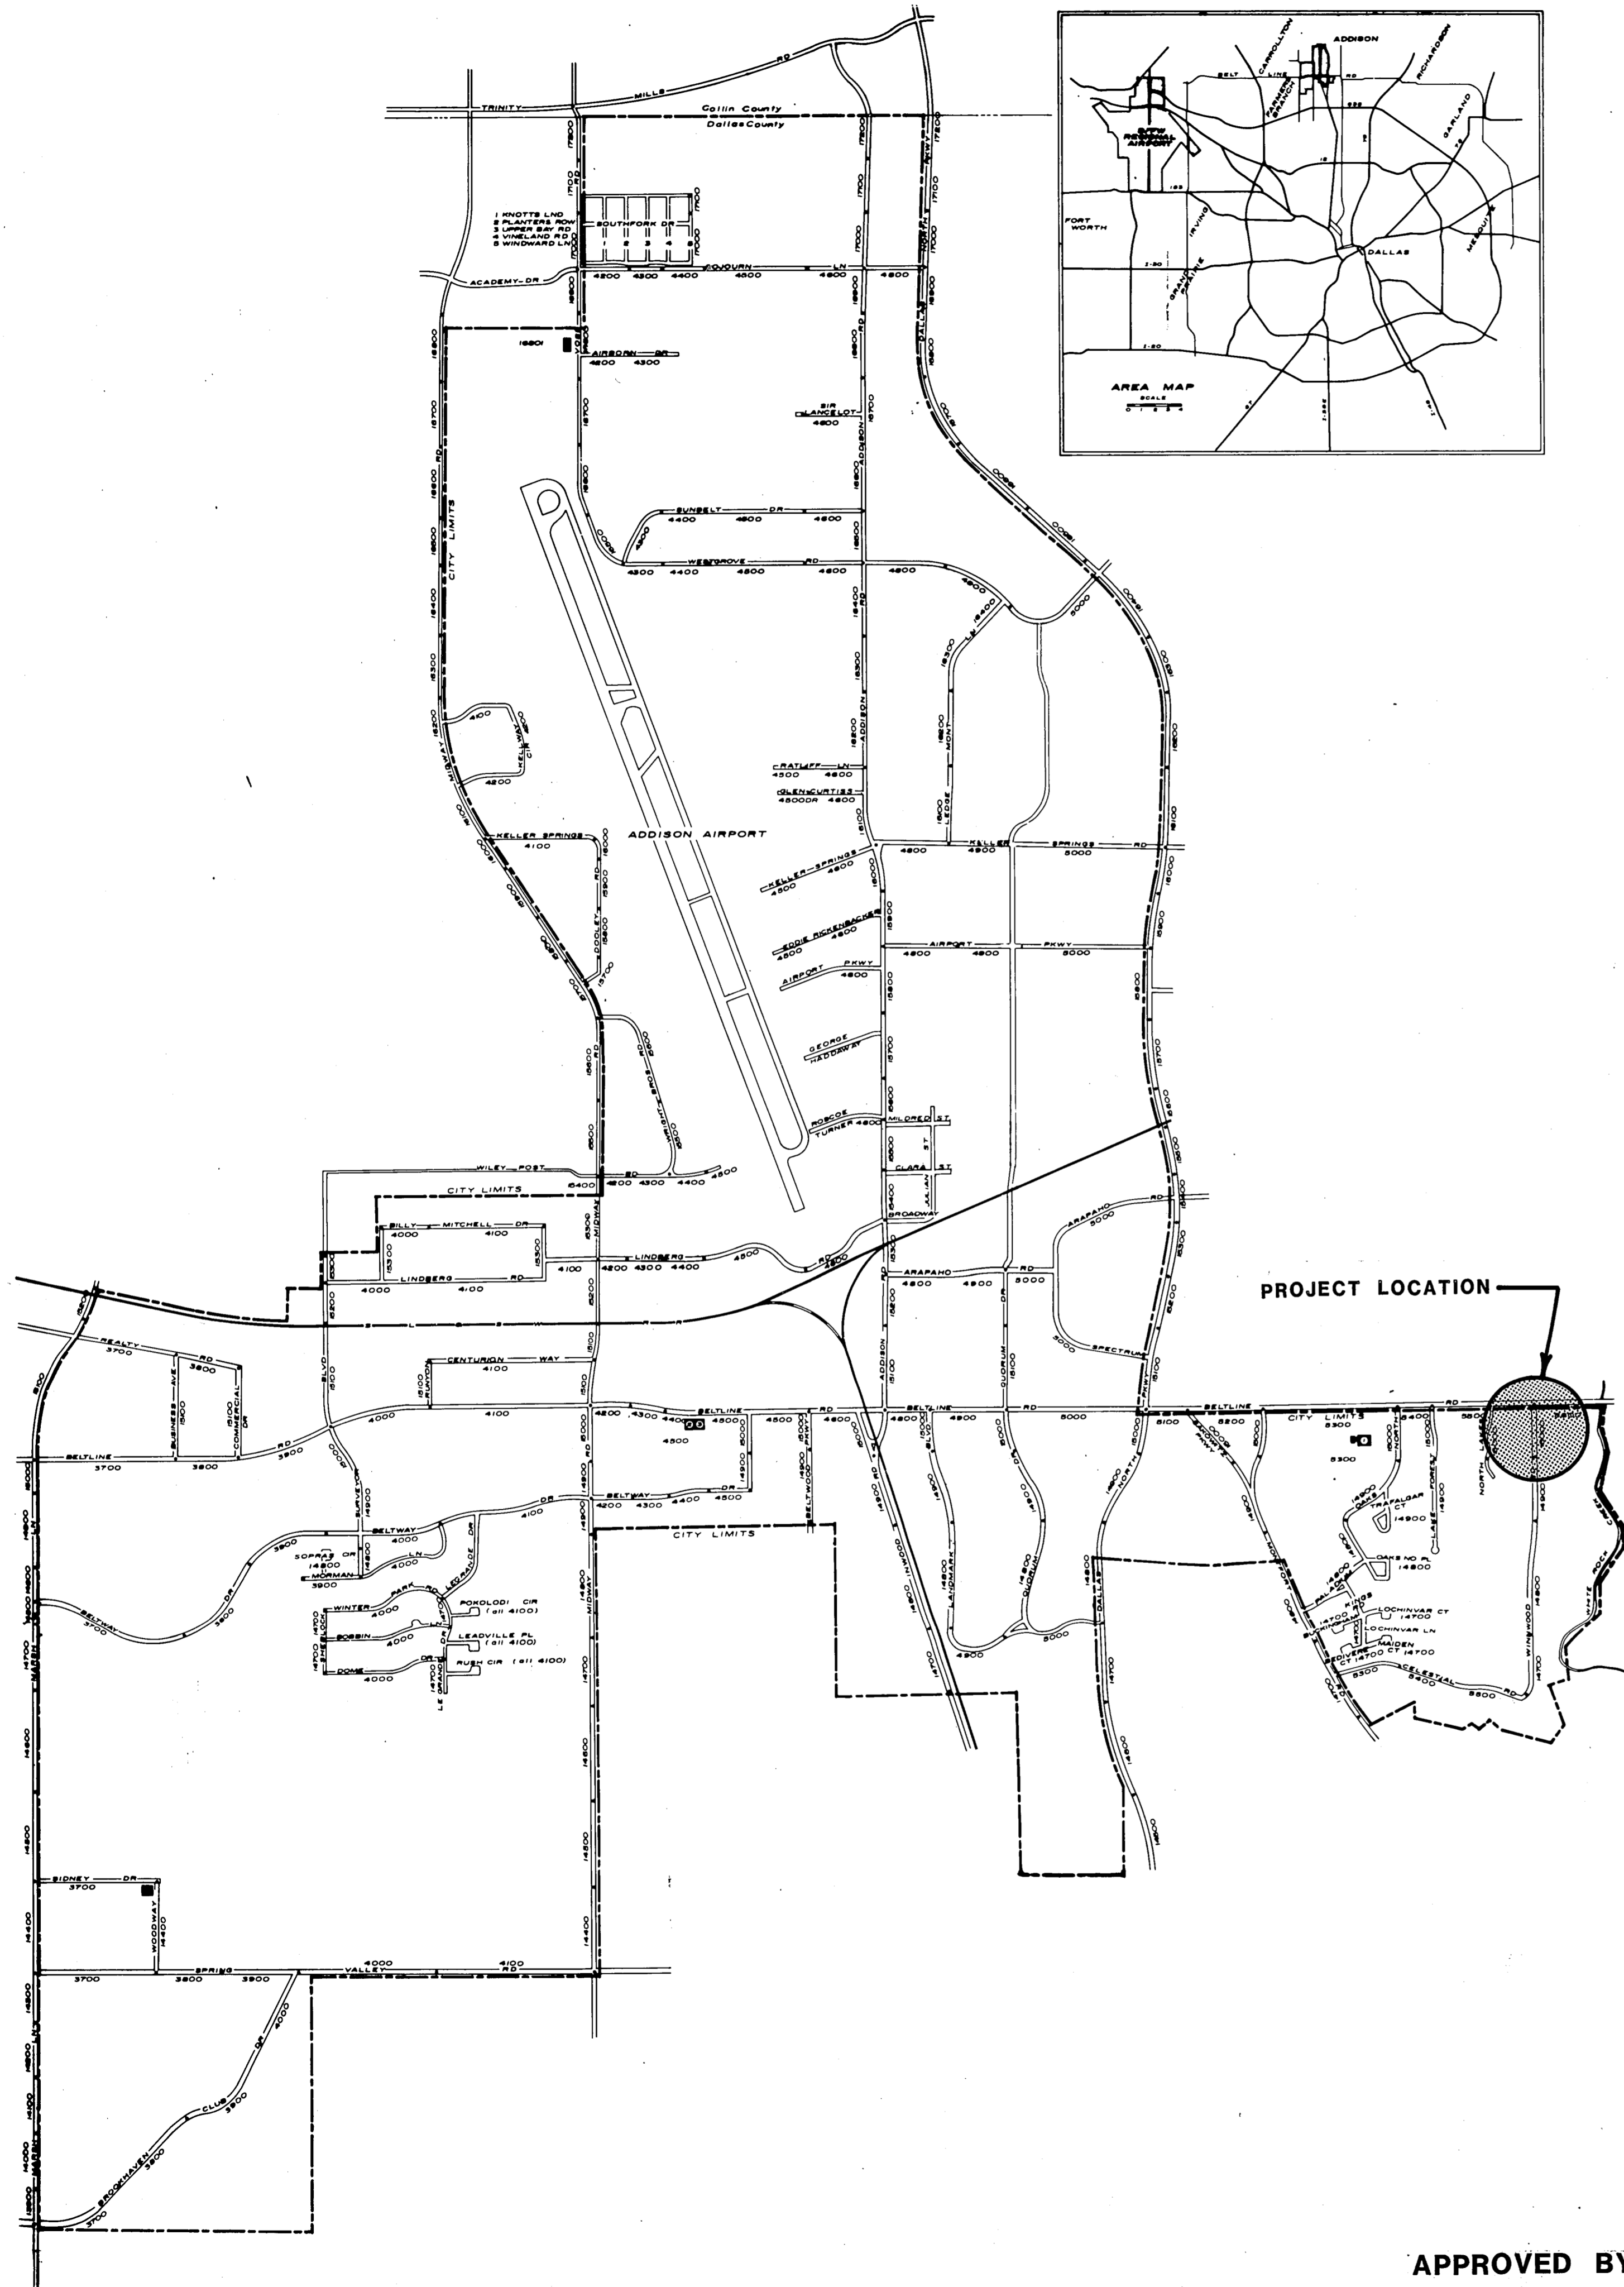

TOWN OF
ADDISON
DALLAS COUNTY, TEXAS

CONSTRUCTION PLANS FOR

WINNWOOD ROAD IMPROVEMENTS PHASE III

MAYOR
LYNN SPRULL


COUNCIL MEMBERS :
JIM DUFFY
RICHARD RODER
JOHN NOLAN
JOHN BRANCH
RILEY REINKER

CITY MANAGER :
RON WHITEHEAD

DIRECTOR OF STREETS :
ROBIN JONES

INDEX TO DRAWINGS	
SHEET NO.	DESCRIPTION
	Cover Sheet
1	Paving Plan and Profile
2	Box Culvert Plan and Profile
3	Headwall Details
4	TSDHPT Multiple Box Culverts
5	TSDHPT Precast Box Culverts
6	Creek Renovation Plan
7	Pond Cross Sections
8	Spillway - Plan and Elevation
9	Spillway - Sections and Details
10	Spillway - Details
11	Miscellaneous Details
12	Miscellaneous Details
13	Standard Construction Details

APPROVED BY: *[Signature]* DATE: _____
LYNN SPRULL, MAYOR

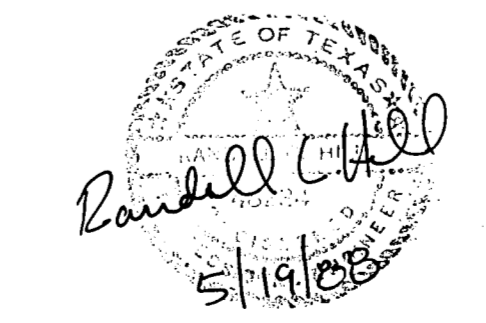

GINN, INC.
Consulting Engineers Dallas, Texas

52-1