


# BELTLINE ROAD

## DEMO LEGEND:

- EXISTING CURB TO BE REMOVED
- EXISTING CURB TO REMAIN
- - - EXISTING BUILDING TO BE REMOVED

NOTE: FOR DEMO INFORMATION RE: CIVIL DRAWINGS

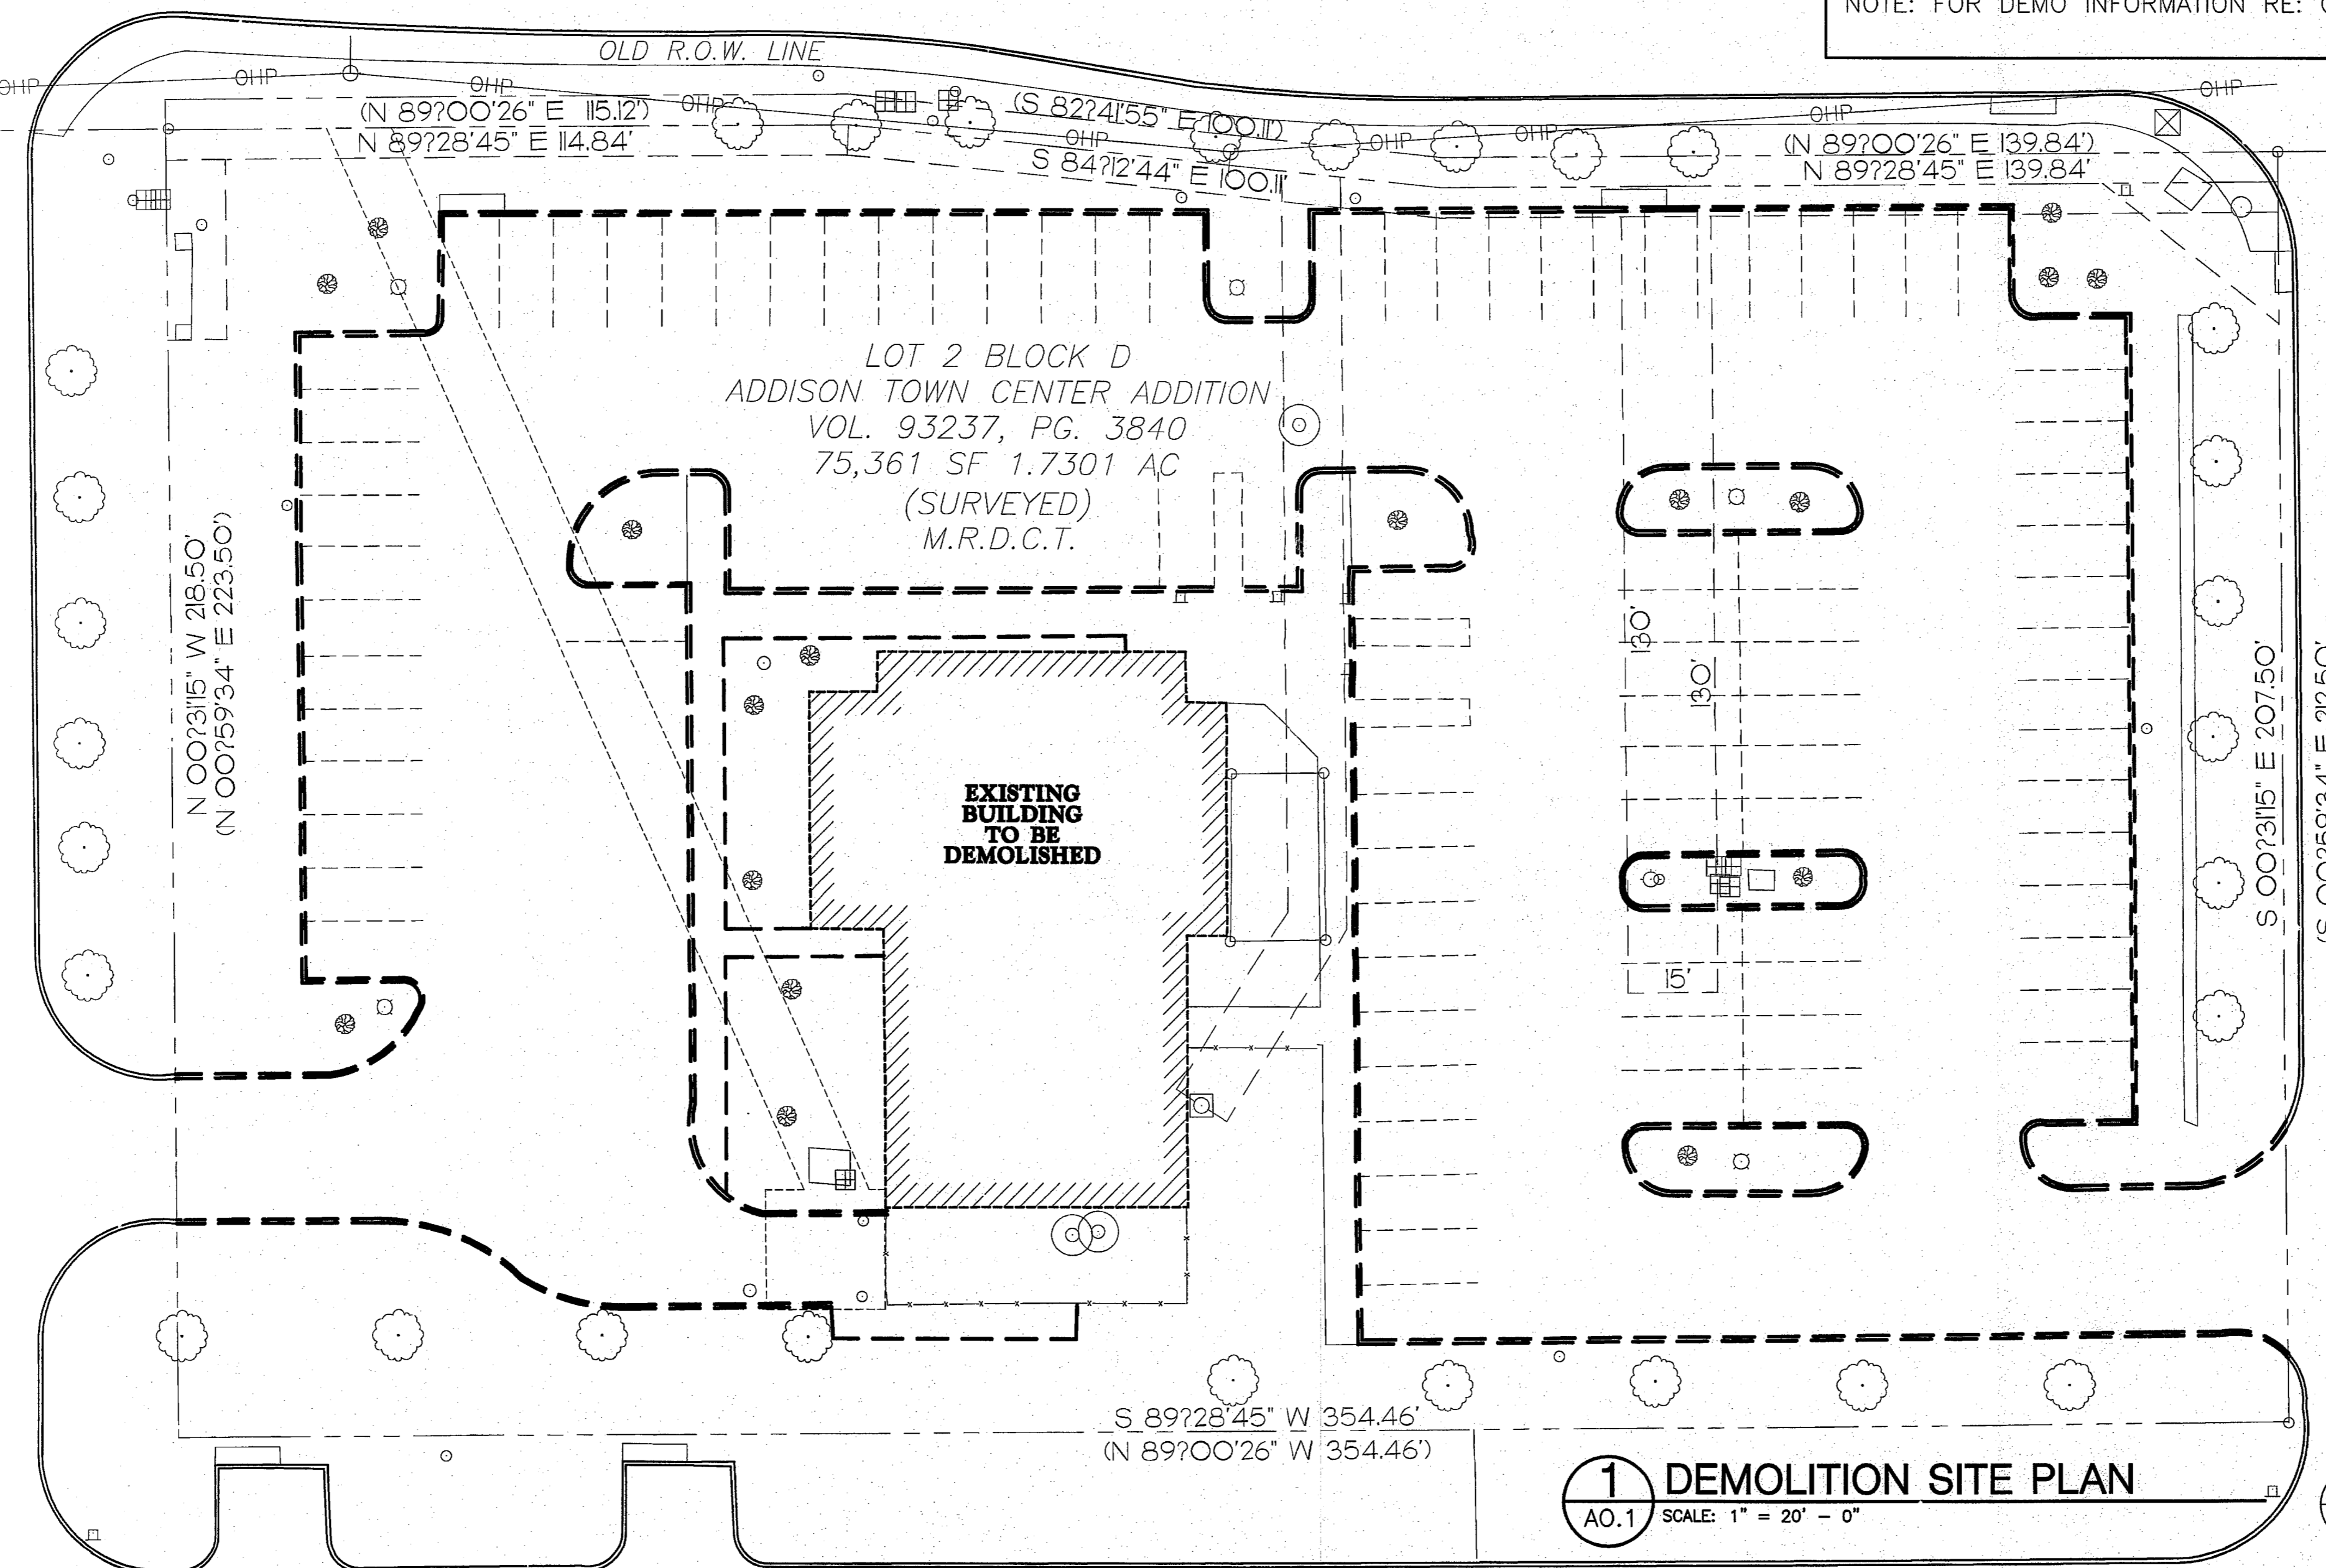

**1 DEMOLITION SITE PLAN**  
AO.1 SCALE: 1" = 20' - 0"

# BUSINESS AVENUE

LOT 1R BLOCK A  
PRINTEMPS ADDITION NO. 2  
VOL. 92162, PG. 225  
M.R.D.C.T.

LOT 3B BLOCK D REPLAT OF  
ADDISON TOWN CENTER  
VOL. 94176, PG. 1630  
M.R.D.C.T.


LOT 3C-1 BLOCK D REPLAT OF  
ADDISON TOWN CENTER  
VOL. 94176, PG. 1630  
M.R.D.C.T.

# CAPITAL ONE DFW-35 ADDISON

BELT LINE RD. & MARSH LN.  
ADDISON, TEXAS

## Capital One

Capital One  
Corp. Design & Construction  
313 Carondelet 8th Floor  
New Orleans, LA 70112

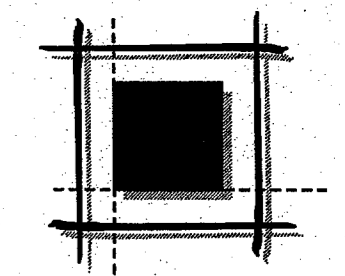


## LEVINSON ASSOCIATES, L.P.

6117 Richmond Ave., Suite 200 Houston, Texas 77057  
tel 713.787.0000 fax 713.850.8250

ARCHITECTURE PLANNING INTERIOR DESIGN

DRAWN BY: CHECKED BY: REVISED BY: REV. BY:

REVISIONS	CHECKED BY:	REVISED BY:	REV. BY:

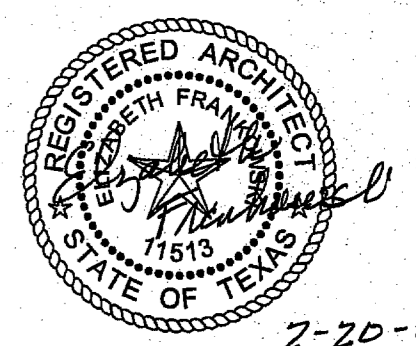

LALP Project Number: 25271.000

Issued For: PERMIT

# A0.1Demo

SITE PLAN

Issue Date: FEBRUARY 20, 2006