


SHEET NOTES

1. VERIFY ALL WALL OPENING DIMENSIONS AND LOCATIONS WITH ARCH DRAWINGS.
2. DEVIATIONS FROM CONST JOINT/CJ PATTERN SHOWN MUST BE APPROVED BY THE ENGINEER OF RECORD.
3. REFER TO SHEET SX FOR COLUMN AND FOOTING SCHEDULES.
4. FIELD VERIFY DIMENSIONS AND ELEVATIONS OF EXISTING BUILDING AND COORDINATE WITH DIMENSIONS AND ELEVATIONS OF NEW CONSTRUCTION. NOTIFY ARCHITECT AND ENGINEER OF ANY DISCREPANCIES OR CONFLICTS PRIOR TO STEEL AND JOIST FABRICATION.
5. SHORE ALL EXISTING FRAMING MEMBERS AS REQUIRED TO SAFELY SUPPORT EXISTING DEAD LOADS AND DESIGN LIVE LOADS PRIOR TO REMOVAL OF EXISTING WALLS.

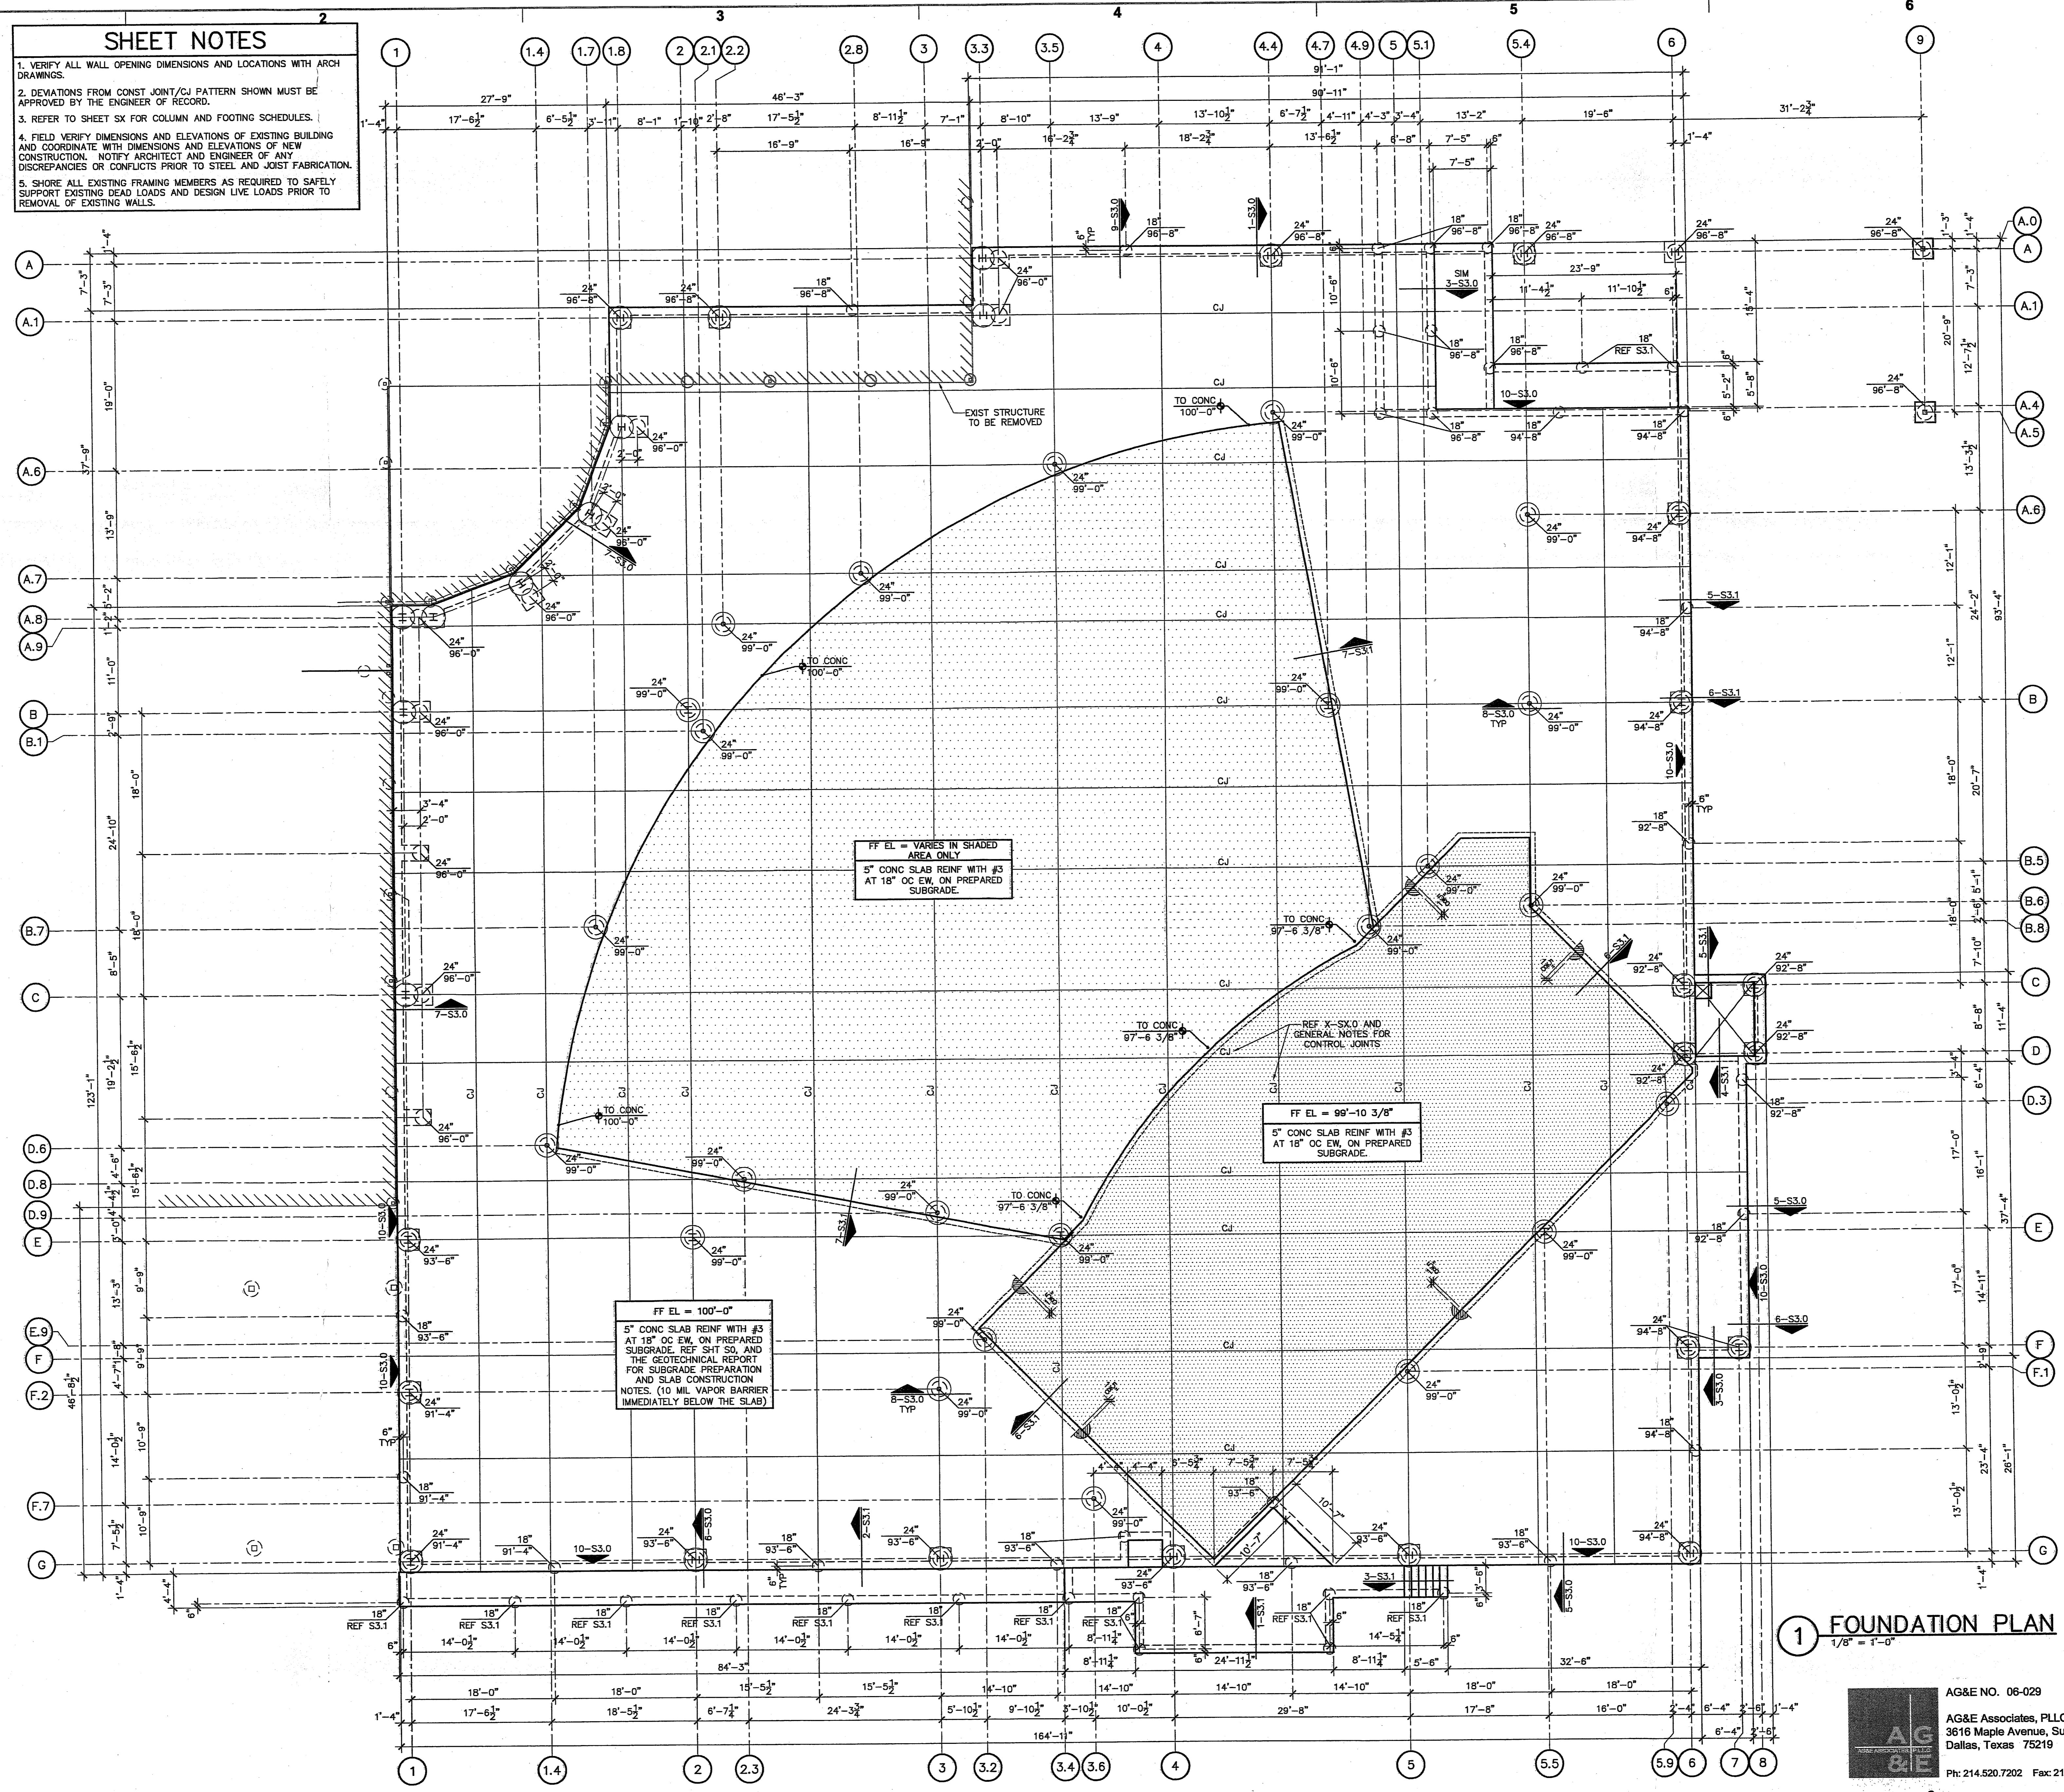

AG&E

AG&E Associates, PLLC
3616 Maple Avenue, Suite 101
Dallas, Texas 75219
Ph: 214.520.7202 Fax: 214.520.7204

AG&E NO. 06-029

S1.0

FOUNDATION PLAN

1/8" = 1'-0"

NORTH

Project AS-081

DO NOT SCALE DRAWING

DC&A ARCHITECTS
2000 WASHINGTON BLVD.
COSTA MESA, CA 92626
PHONE: 949.447.4761

BGW
Building God's Way
10000 W. BRIDLE TRAIL, SUITE 100
DALLAS, TEXAS 75244
PHONE: 972.242.1111

STATE OF TEXAS
R. BRYAN GAGE
91785
4/23/06

Original Date	Revised	By	Date	Reason
04/27/06		Daniel Cook		
		Jayant Messenger		
				AUD