


02 TYPICAL FLOOR PLAN
 1" = 20'

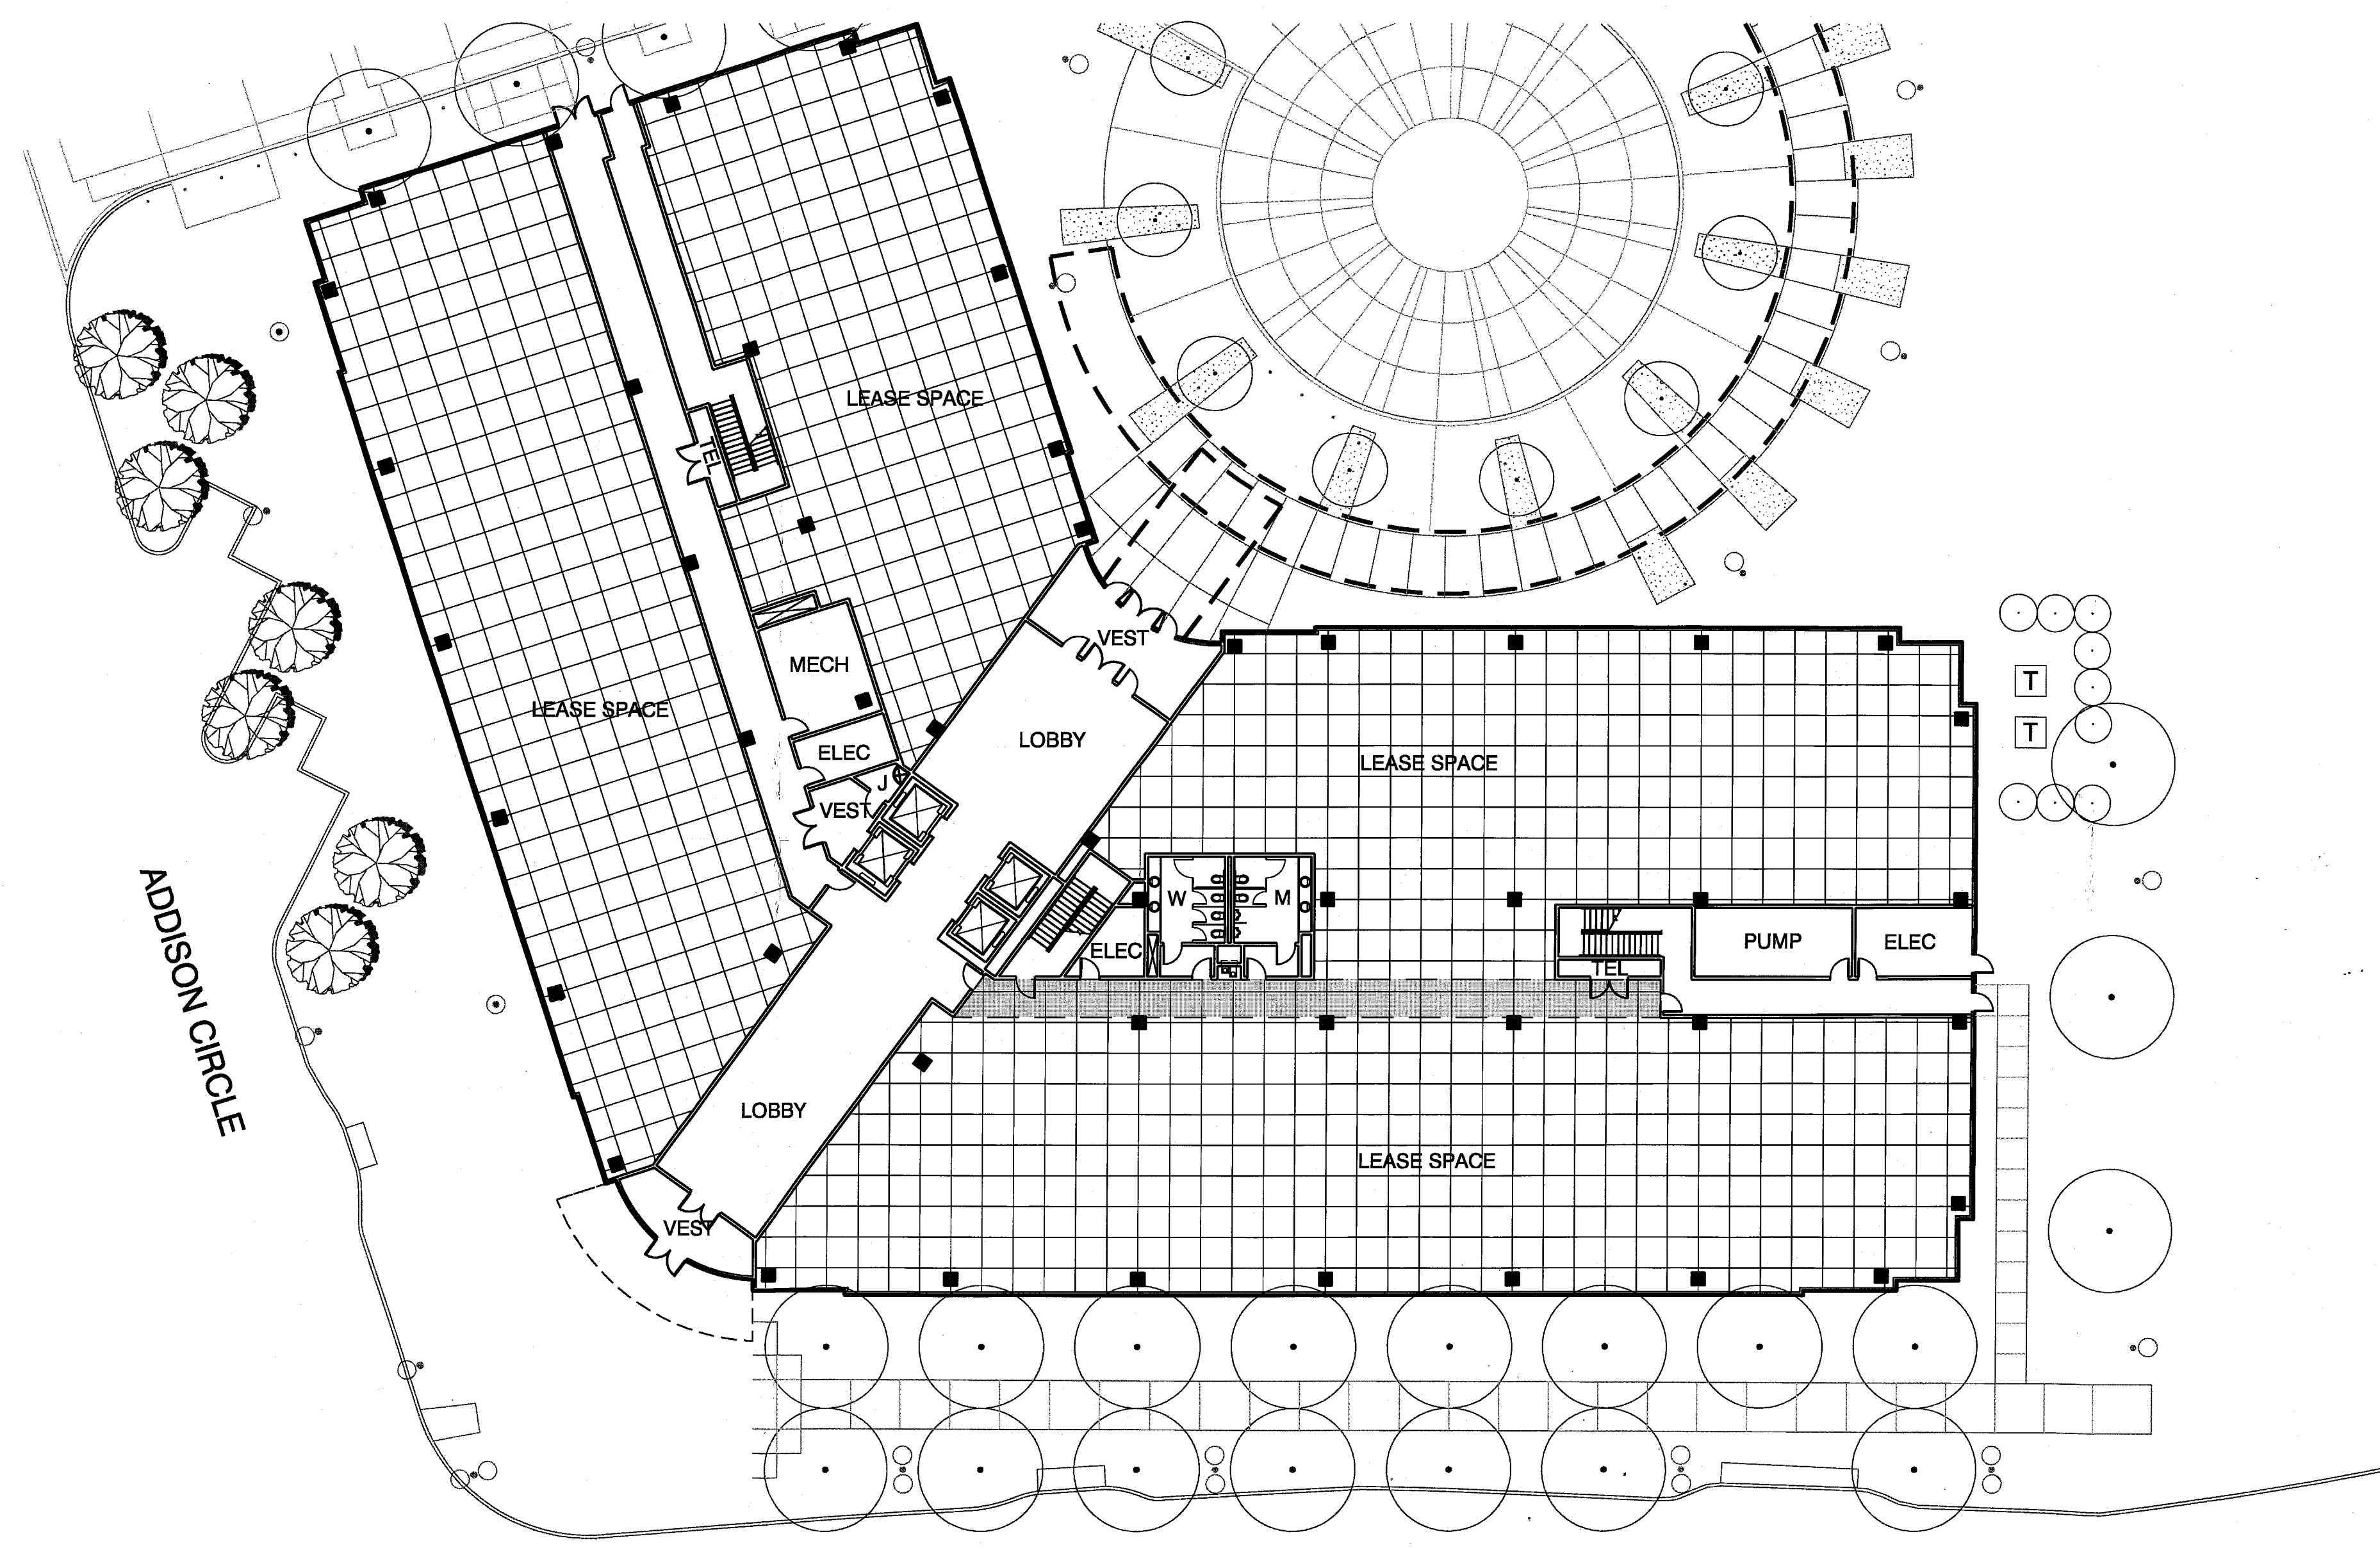

01 GROUND FLOOR PLAN
 1" = 20'
 TRUE NORTH

FILE NAME: C:\CONTENTS\11307\DRAWINGS\DESIGN\02\027-28\NYP2.DWG
 TIME: 27 AUG 2007 - 11:57AM
 LAST SAVED: 27 AUG 07

PLOT DATE: FILE DATE: XREFS: FILE DATE: FILE DATE:
 PDATE: TDATE: 07/25/07