

THESE DRAWINGS ARE PREPARED BY
THE ARCHITECT AND ARE NOT TO BE
REPRODUCED OR TRANSMITTED IN ANY
FORM OR BY ANY MEANS, ELECTRONIC
OR MECHANICAL, INCLUDING PHOTOCOPYING,
RECORDING, OR BY ANY INFORMATION
SYSTEMS, WITHOUT PERMISSION IN WRITING
FROM THE ARCHITECT.

THOMAS E. BAYENHOFFST
11/30

REVISIONS: NO. DATE REVISION
11/30 DATE OF ISSUE

NO. DATE REVISION

NO.	DATE	REVISION


BEST PRESS, INC.

4301 ALBUQUERQUE DR.
ADDISON, TX 75001

DESIGN DOCUMENTS
EXISTING BUILDING
ELEVATIONS

2007-03-26
FEBRUARY 2008

A3.1a

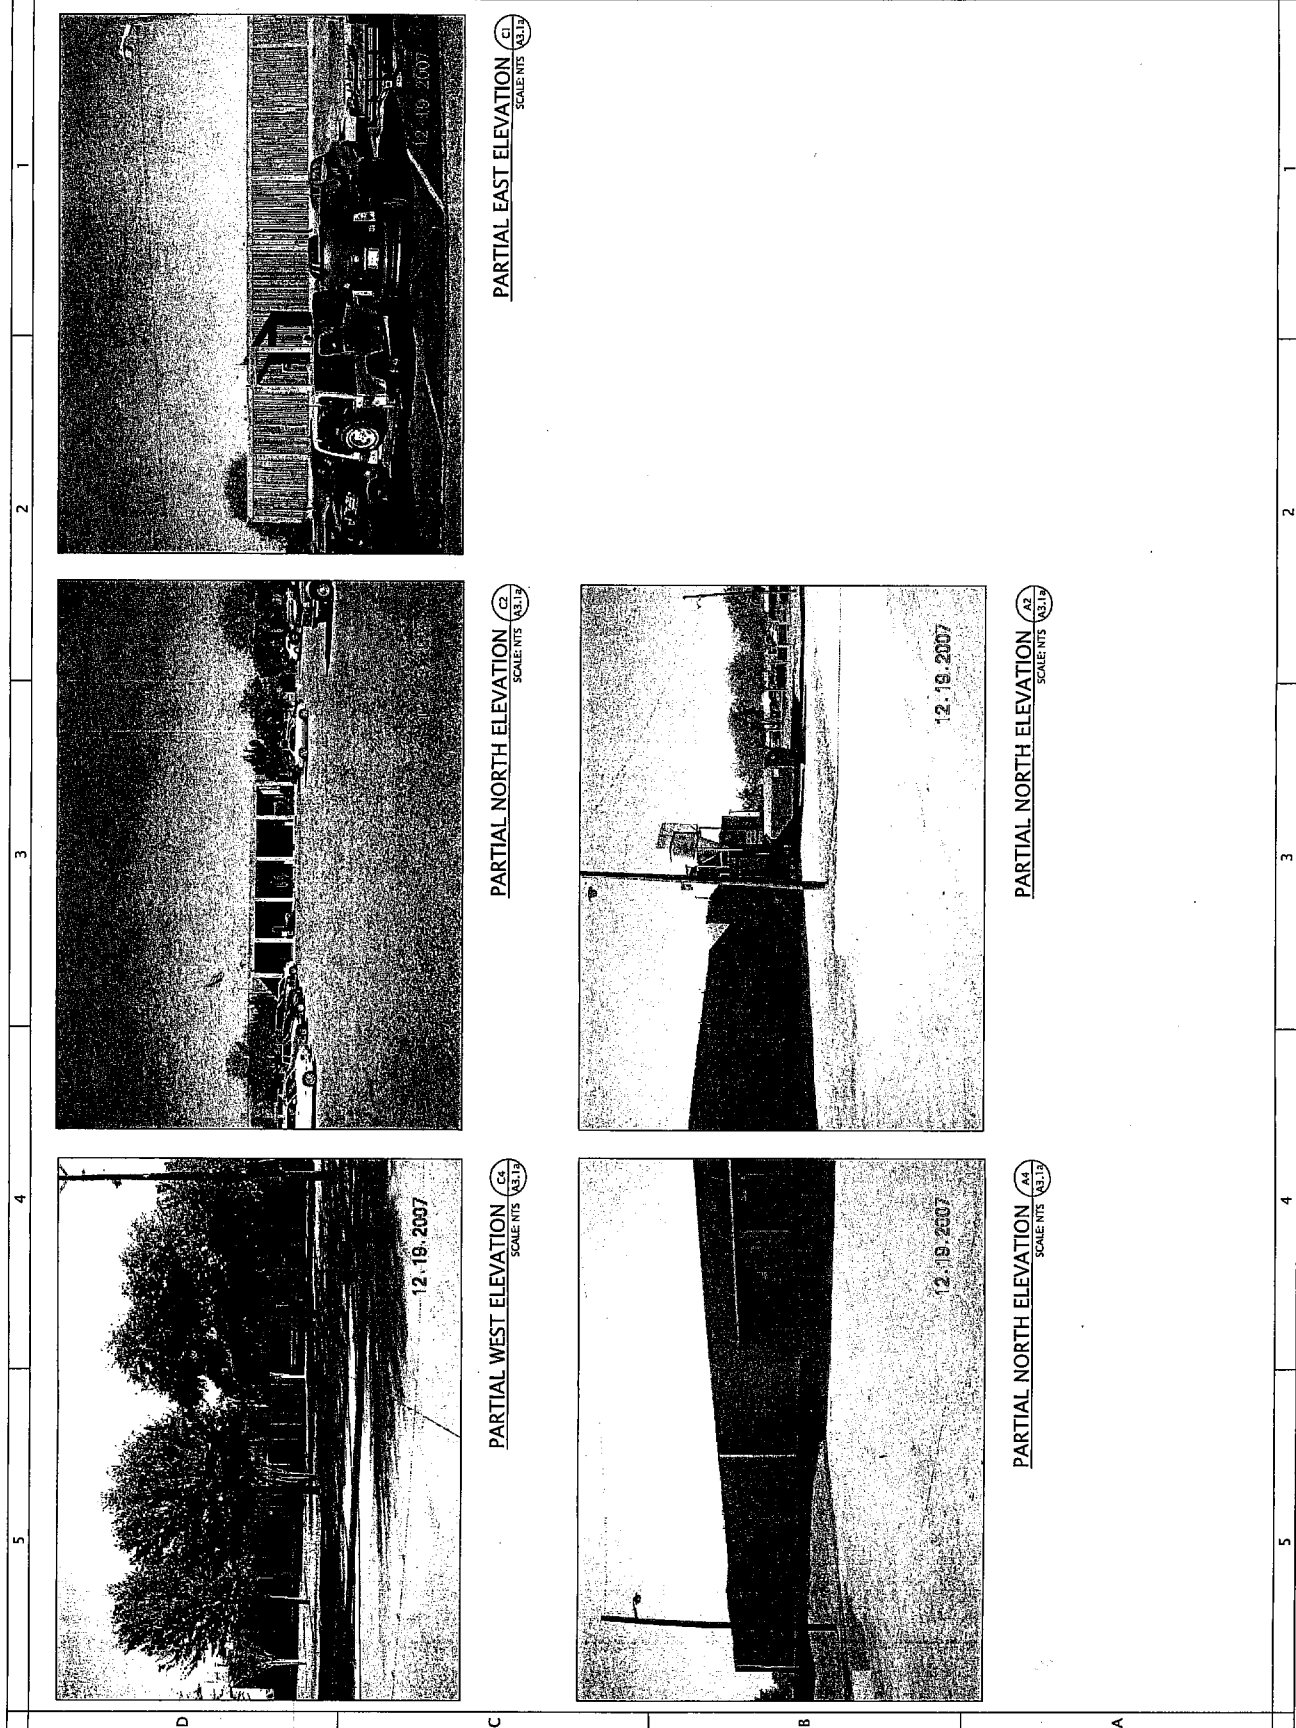

PARTIAL EAST ELEVATION (C1)
SCALE: NTS (1/8")

PARTIAL NORTH ELEVATION (C2)
SCALE: NTS (1/8")

PARTIAL WEST ELEVATION (C4)
SCALE: NTS (1/8")

PARTIAL NORTH ELEVATION (A2)
SCALE: NTS (1/8")

PARTIAL NORTH ELEVATION (A4)
SCALE: NTS (1/8")

1 2 3 4 5

D C B A