

THESE DRAWINGS ARE INCOMPLETE AND MAY NOT BE USED FOR REGULATORY APPROVAL, PERMIT OR CONSTRUCTION.


THOMAS E. BATENHORST

11360


REGISTRATION #: DATE OF ISSUE

MEMBERSHIP OF MEMBERSHIP OF STATE AND COPYRIGHT
ALL RIGHTS RESERVED. NO REPRODUCTION OR TRANSMISSION IN ANY FORM OR BY ANY MEANS, ELECTRONIC OR MECHANICAL, INCLUDING PHOTOCOPYING, RECORDING, OR BY ANY INFORMATION STORAGE AND RETRIEVAL SYSTEM, IS PERMITTED WITHOUT THE WRITTEN PERMISSION OF GSBS ARCHITECTS.


No.	DATE	REVISION

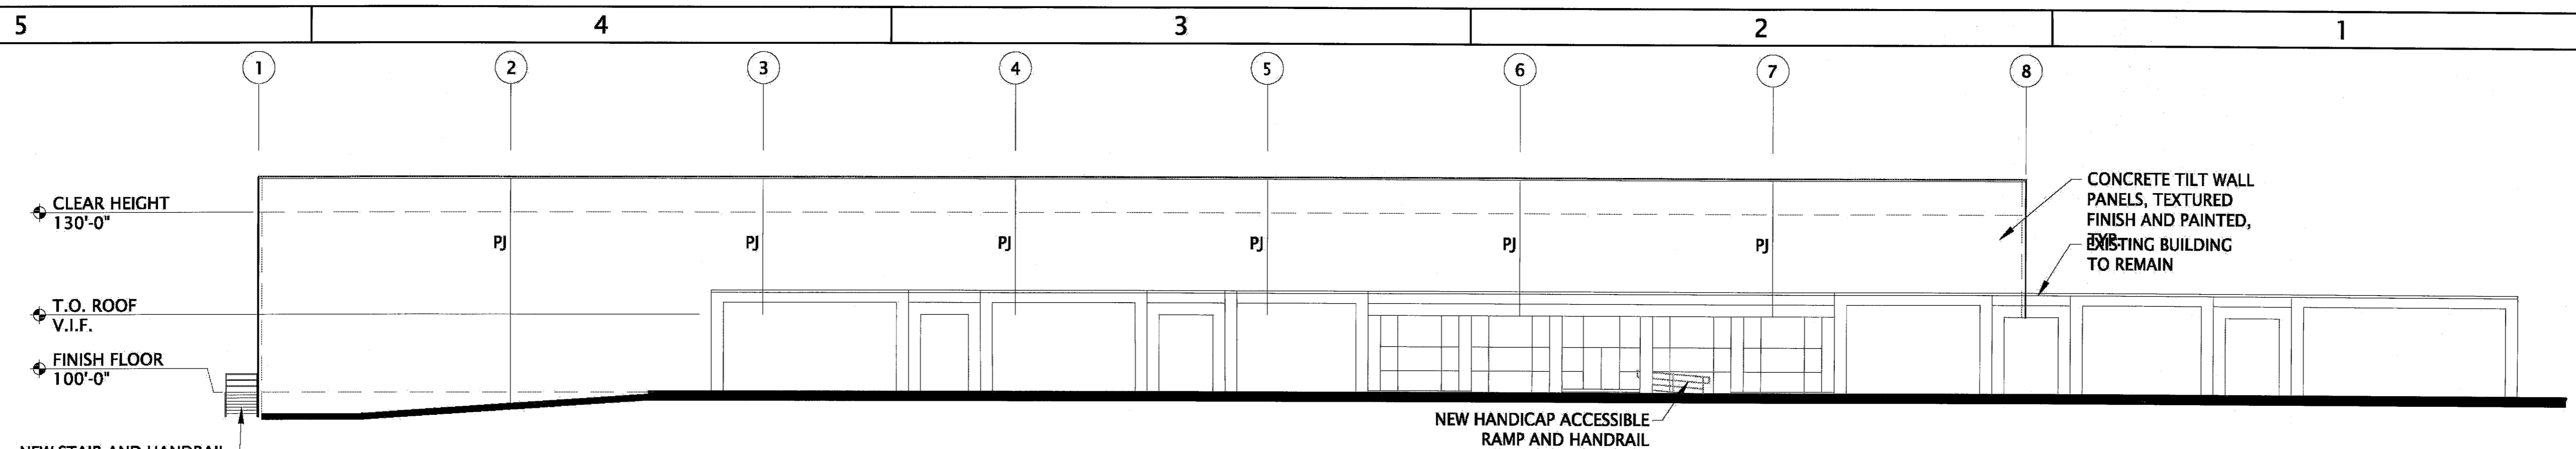


SOUTH ELEVATION D1
SCALE: 1/16" = 1'-0" A3.1

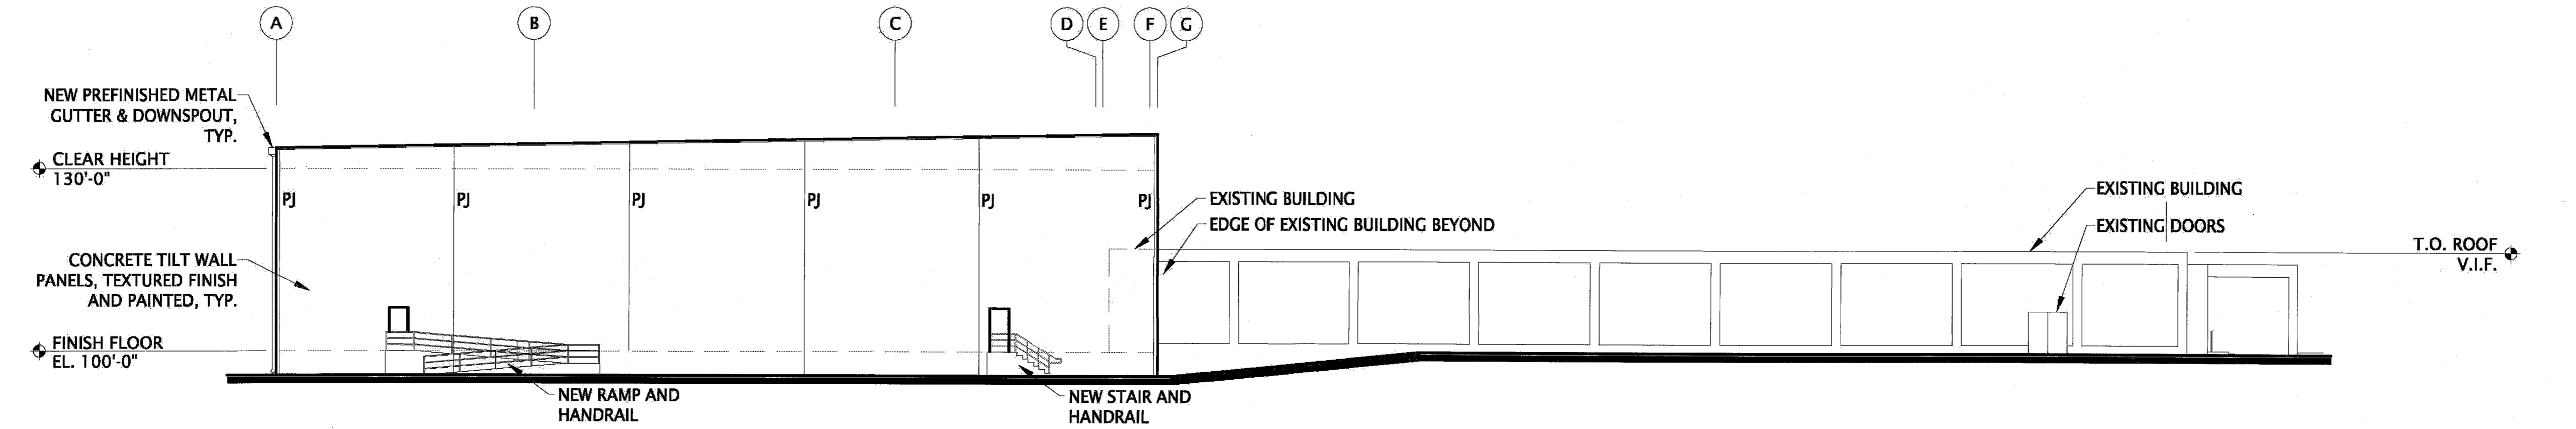

WEST ELEVATION C1
SCALE: 1/16" = 1'-0" A3.1

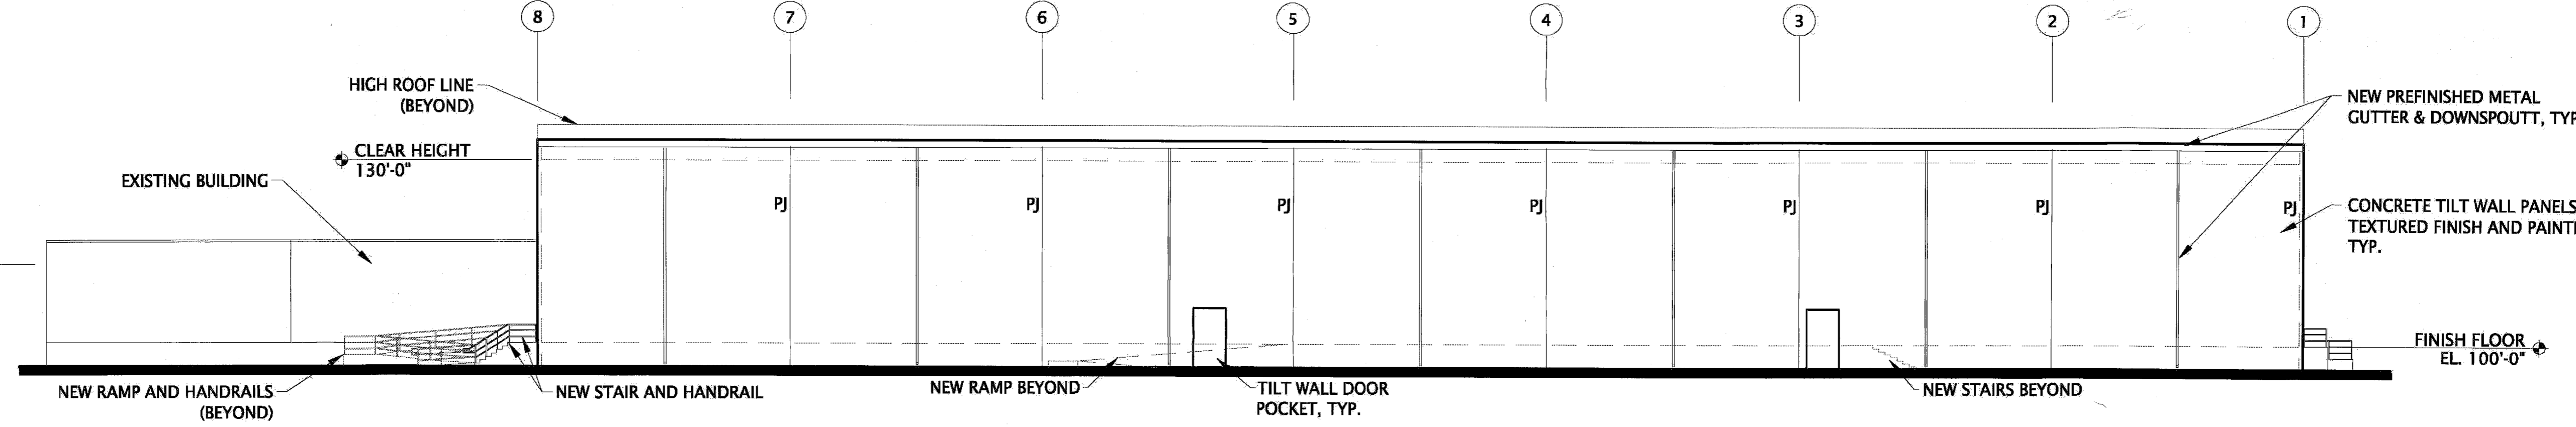

NORTH ELEVATION B1
SCALE: 1/16" = 1'-0" A3.1

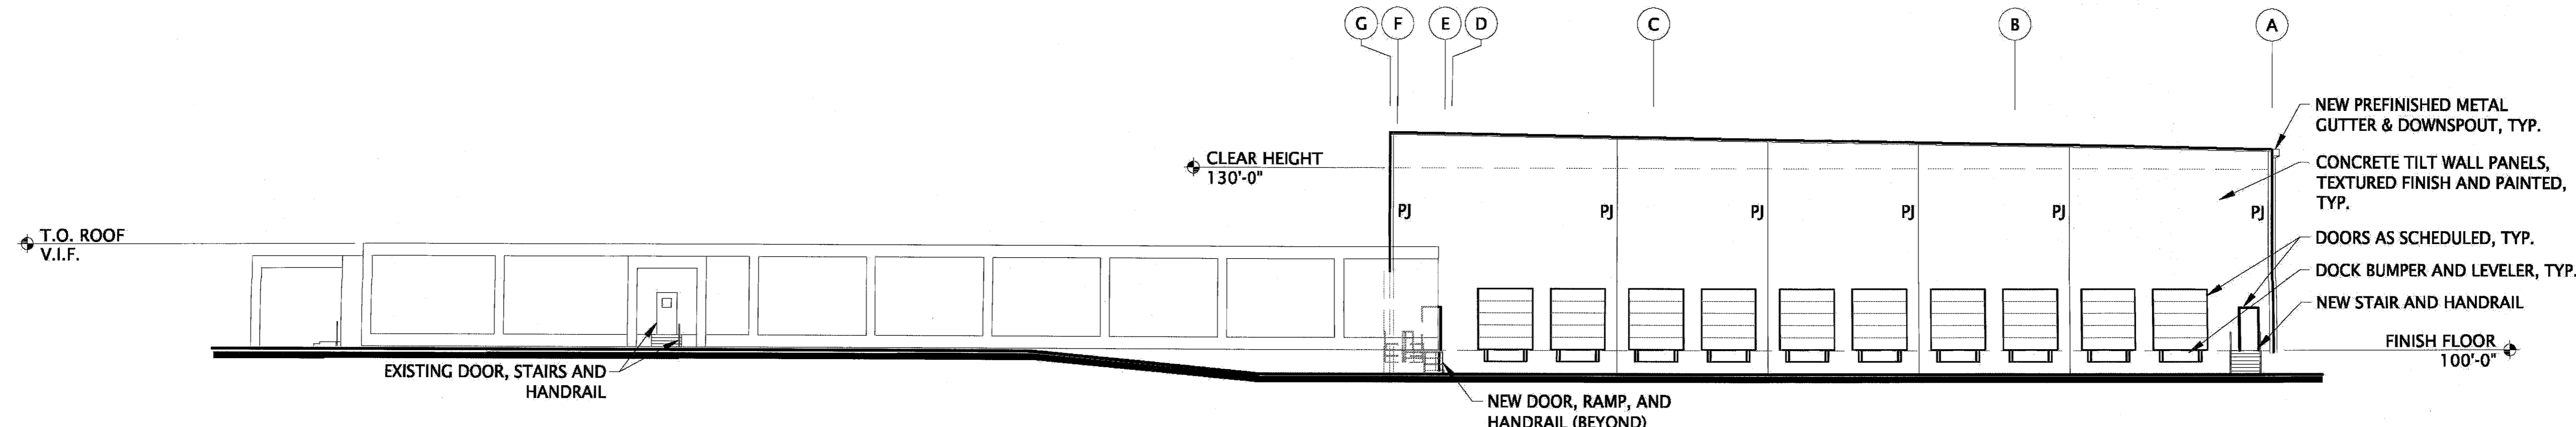

EAST ELEVATION A1
SCALE: 1/16" = 1'-0" A3.1

BEST PRESS, INC.

4201 AIRBORN DR.
ADDISON, TX 75001

DESIGN DOCUMENTS

EXTERIOR ELEVATIONS

PROJECT NO. 2007-T52-00
DATE FEBRUARY 2008
DRAWN

A3.1

CHECKED: BRENING
ORDER