
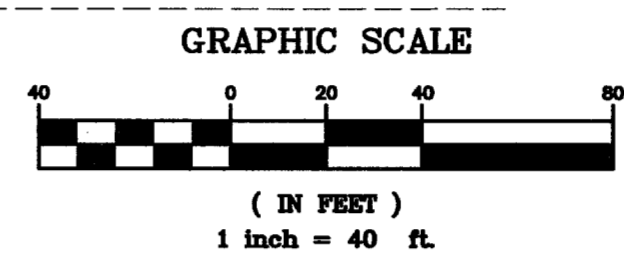


LOT 8, BLOCK A
CARROLL ESTATES

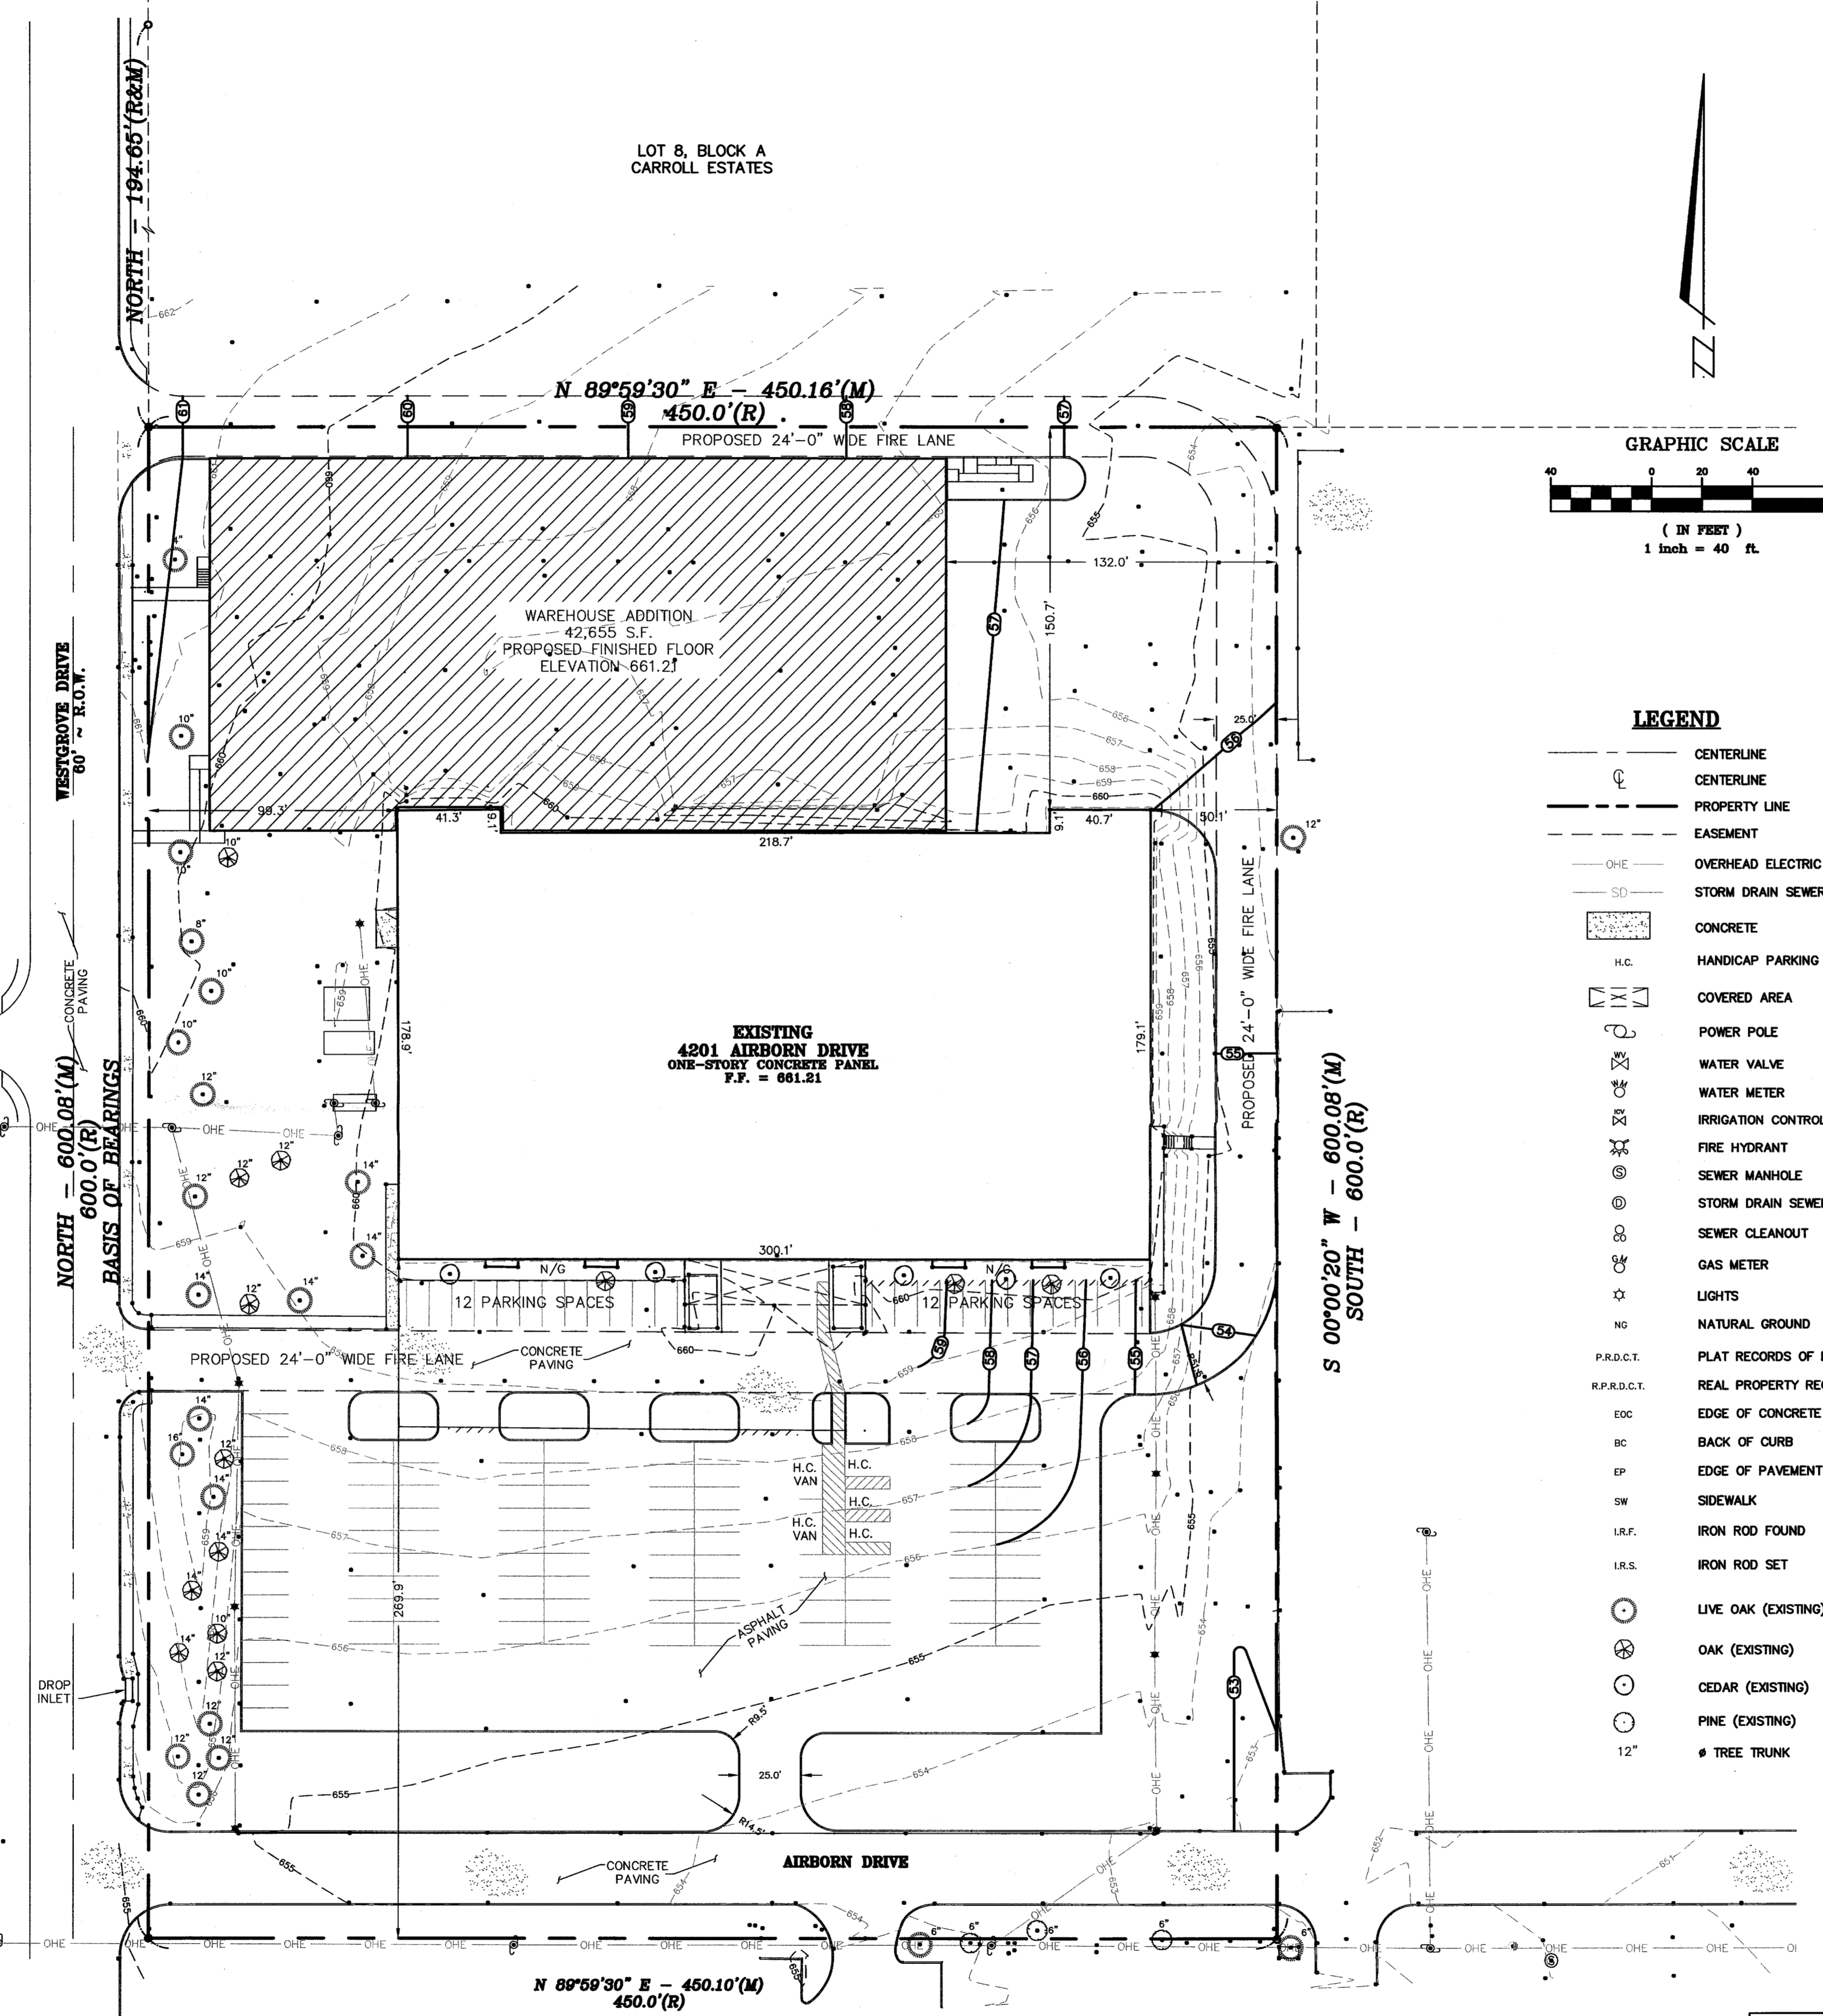

LEGEND

- CENTERLINE
- CENTERLINE
- PROPERTY LINE
- - - EASEMENT
- OHE OVERHEAD ELECTRIC LINES
- SD STORM DRAIN SEWER
- CONCRETE
- H.C. HANDICAP PARKING
- COVERED AREA
- POWER POLE
- WATER VALVE
- WATER METER
- IRRIGATION CONTROL VALVE
- FIRE HYDRANT
- SEWER MANHOLE
- STORM DRAIN SEWER MANHOLE
- SEWER CLEANOUT
- GAS METER
- LIGHTS
- NG NATURAL GROUND
- P.R.D.C.T. PLAT RECORDS OF DALLAS COUNTY, TEXAS
- R.P.R.D.C.T. REAL PROPERTY RECORDS OF DALLAS COUNTY, TEXAS
- EOC EDGE OF CONCRETE
- BC BACK OF CURB
- EP EDGE OF PAVEMENT
- SW SIDEWALK
- I.R.F. IRON ROD FOUND
- I.R.S. IRON ROD SET
- LIVE OAK (EXISTING)
- OAK (EXISTING)
- CEDAR (EXISTING)
- PINE (EXISTING)
- 12" TREE TRUNK

1120244928(512)
(214)234 0011
(915)276 4450x11



DATE	REVISION DESCRIPTION

PRELIMINARY GRADING PLAN
PORTION OF LOTS 6, 7 & 8
BLOCK A, CARROLL ESTATES

CITY OF ADDISON DALLAS COUNTY TEXAS

DATE: 04-04-08 SCALE: 1" = 40' FILE NUMBER: 4221AIR-GRADE

DATA FILE	
DRAWN BY	MGB
CHECKED BY	GKG
SHEET	1
OF	1

KISTENMACHER ENGINEERING COMPANY, INC.
CONSULTING ENGINEERING LAND PLANNING SURVEYING
1420 GERONIMO DRIVE, SUITE A2 EL PASO, TEXAS 79925 915-778-4478
6336 GREENVILLE AVE, SUITE C DALLAS, TEXAS 75206 214-234-0011