


THESE DRAWINGS ARE INCOMPLETE AND MAY NOT BE USED FOR REGULATORY APPROVAL, PERMIT OR CONSTRUCTION.

THOMAS E. BATENHORST


11360
REGISTRATION #.: DATE OF ISSUE

MEMBERSHIP IN SOCIETY OF ARCHITECTS
ALL DRAWINGS SHALL BE SIGNED AND SEALED BY THE ARCHITECT IN ACCORDANCE WITH THE PROFESSIONAL SEAL AND THE ARCHITECT'S LICENSE. THE ARCHITECT'S SIGNATURE AND SEAL SHALL BE PLACED ON ALL DRAWINGS. THE ARCHITECT'S SIGNATURE AND SEAL SHALL BE VALID FOR THE STATE OF TEXAS. 


No.	DATE	REVISION

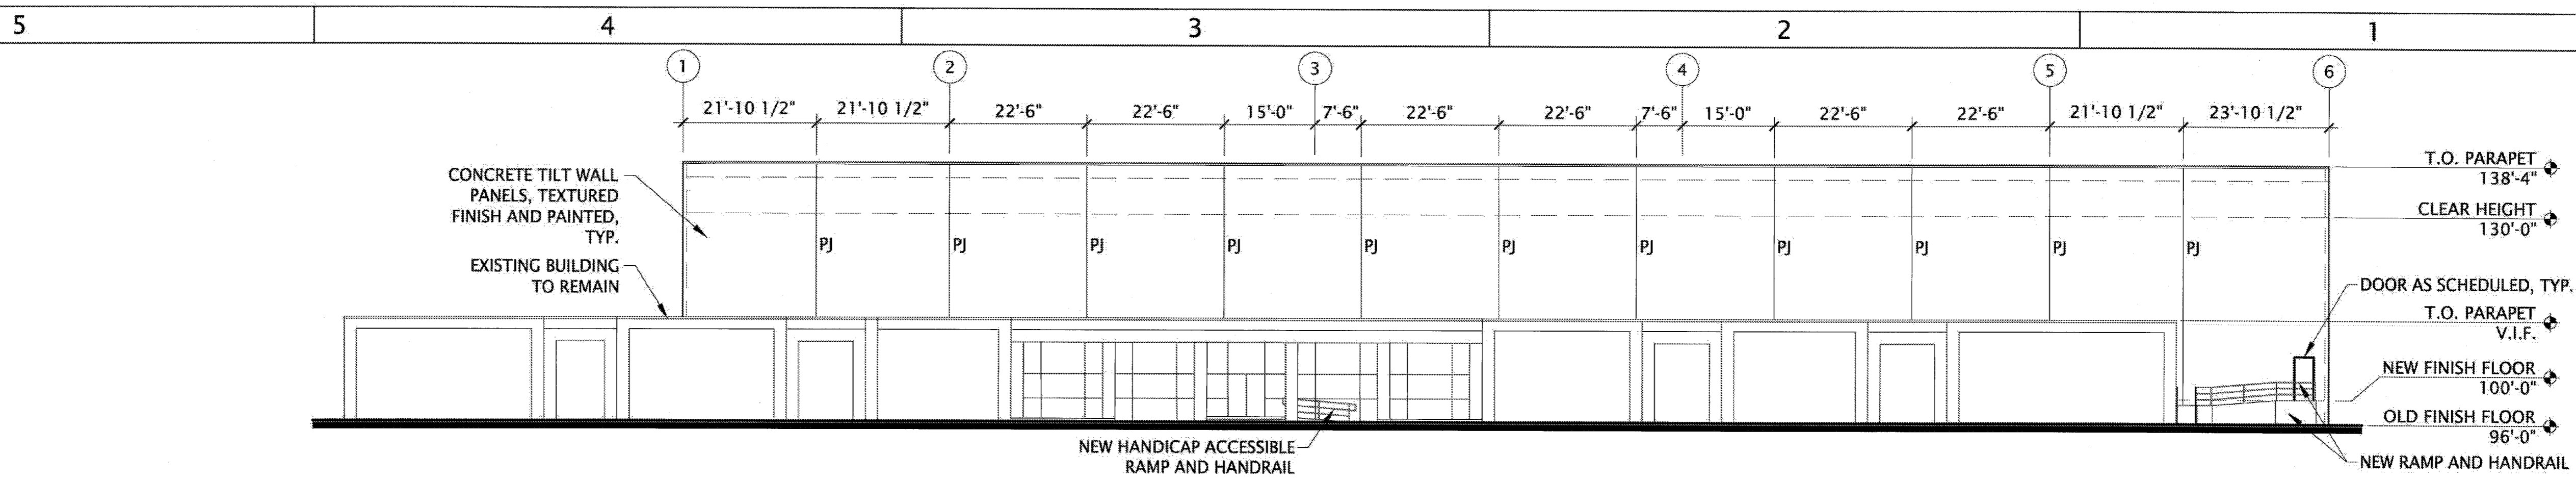


SOUTH ELEVATION B1
SCALE: 1/16" = 1'-0" A3.1

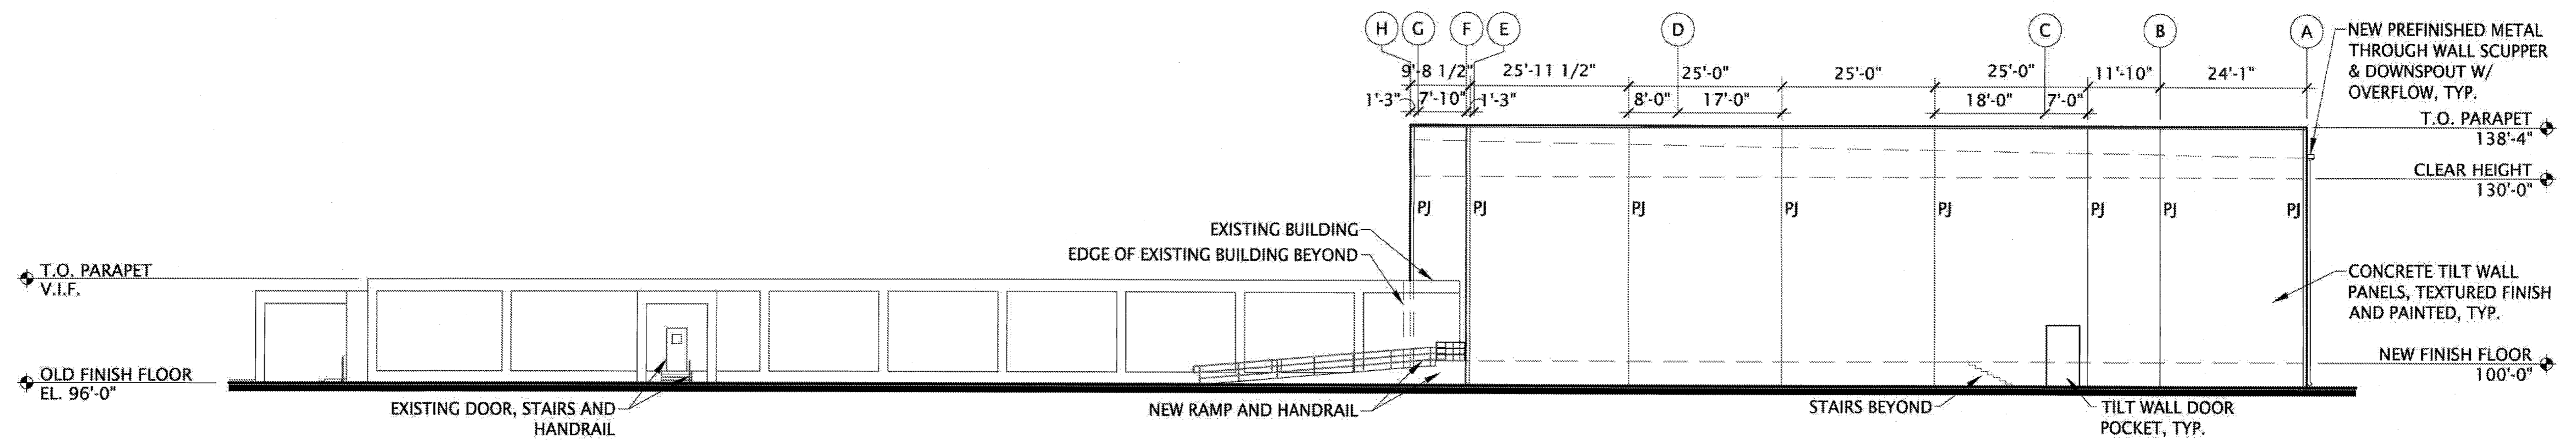

EAST ELEVATION A1
SCALE: 1/16" = 1'-0" A3.1

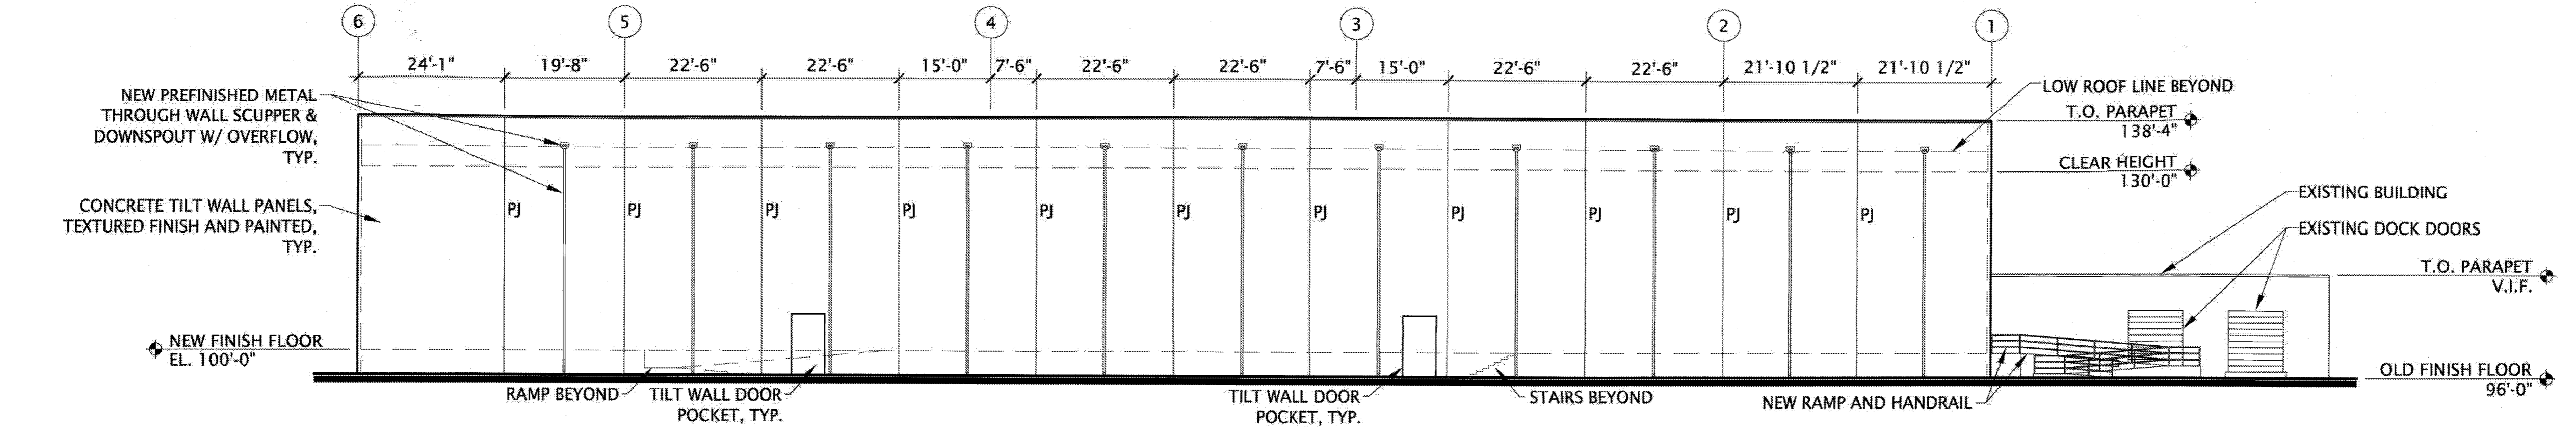

NORTH ELEVATION D1
SCALE: 1/16" = 1'-0" A3.1

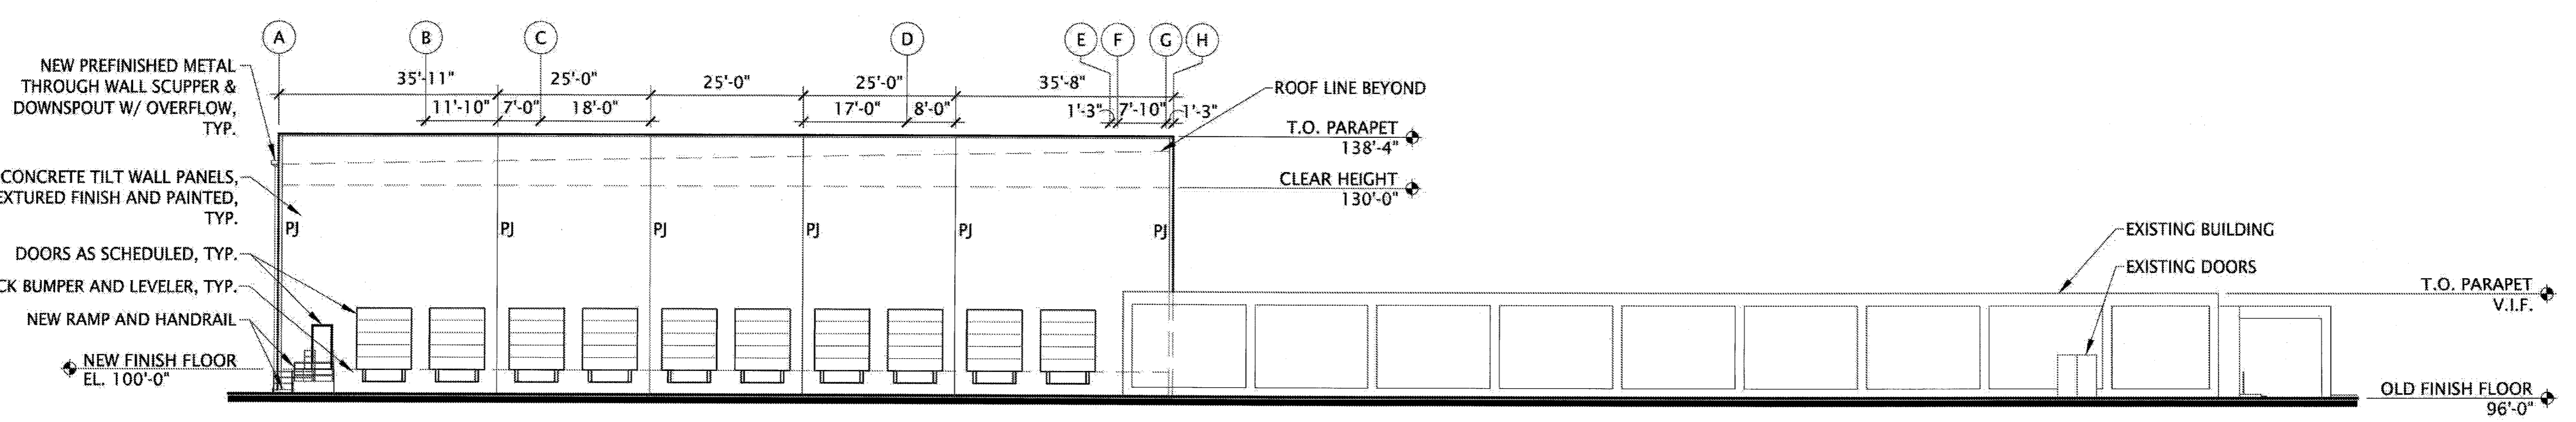

WEST ELEVATION C1
SCALE: 1/16" = 1'-0" A3.1

BEST PRESS, INC.

4201 AIRBORN DR.
ADDISON, TX 75001

DESIGN DOCUMENTS

EXTERIOR
ELEVATIONS

PROJECT NO.
2007-TS2-00

DATE
FEBRUARY 2008

DRAWN

CHECKED

BINDING ORDER

A3.1