


THESE DRAWINGS ARE INCOMPLETE
AND MAY NOT BE USED FOR
REGULATORY APPROVAL, PERMIT OR
CONSTRUCTION.

THOMAS E. BATENHORST
11360
REGISTRATION #. DATE OF ISSUE
SCHEDULE DATE
APPROPRIATE TO NORMS OF SCALE AND PURPOSE
ALL RIGHTS, CLAIMS, PROCEEDINGS, DAMAGES, FEES, COSTS, NOTES
AND OTHER DOCUMENTS AND RECORDS, PRINTS, E-FILES, ETC.
OF ANY KIND OR NATURE, SHALL BE CONSIDERED TO BE
THE PROPERTY OF GSBS ARCHITECTS, INC. AND SHALL REMAIN
THE PROPERTY OF GSBS ARCHITECTS, INC. UNLESS OTHERWISE
SPECIFIED IN WRITING. ANY REPRODUCTION OR DISTRIBUTION OF
THESE DRAWINGS IS PROHIBITED WITHOUT THE WRITTEN AUTHORIZATION OF GSBS

No.	DATE	REVISION



PARTIAL WEST ELEVATION (C4)
SCALE: NTS (A3.1a)

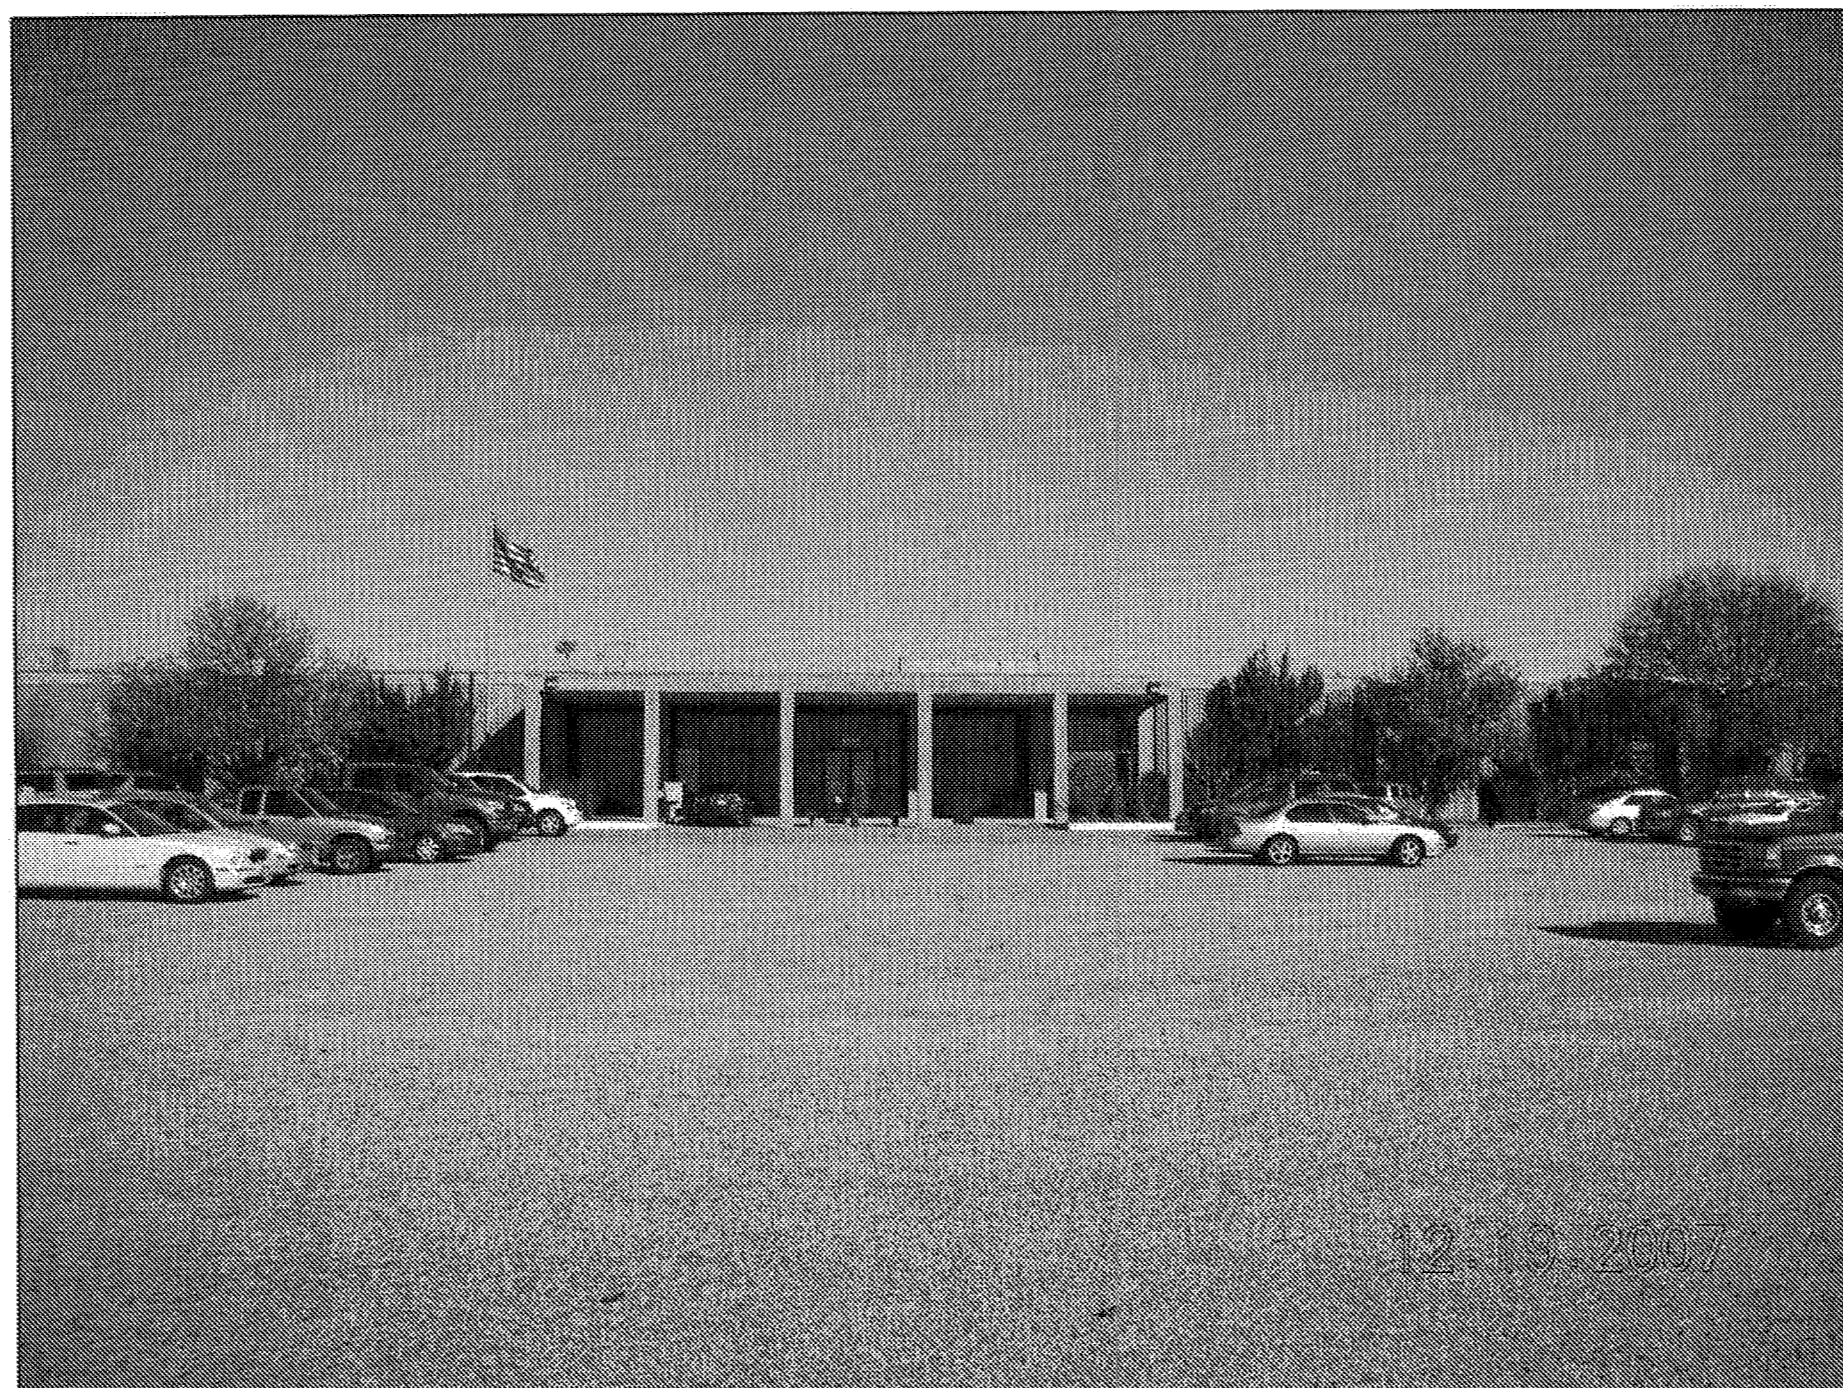

PARTIAL NORTH ELEVATION (C2)
SCALE: NTS (A3.1a)



PARTIAL EAST ELEVATION (C1)
SCALE: NTS (A3.1a)



PARTIAL NORTH ELEVATION (A4)
SCALE: NTS (A3.1a)



PARTIAL NORTH ELEVATION (A2)
SCALE: NTS (A3.1a)

BEST PRESS, INC.

4201 AIRBORN DR.
ADDISON, TX 75001

DESIGN DOCUMENTS
EXISTING BUILDING
ELEVATIONS

PROJECT NO.
2007-T52-00
DATE
FEBRUARY 2008
DRAWN
CHECKED
PENDING
ORDER

A3.1a